

ATTACHMENT B

Alternative B

Layouts and Typical Cross Sections

NOTES:

1. ALL EXISTING SHOULDER PAVEMENT TO BE REMOVED
AT LOCATIONS OF INSIDE AND OUTSIDE WIDENING.
2. CHP OBSERVATION AREAS ARE TO UTILIZE THE PROPOSED
36-FOOT WIDE MEDIAN.
3. EXACT LOCATIONS OF THE PROPOSED INGRESS AND EGRESS ARE
TO BE DETERMINED. SEE INGRESS-EGRESS WEAVE LANE DETAIL
(DETAIL A) FOR PROPOSED WEAVING LANE CROSS SECTION
DETAILS. PROPOSED 36-FOOT MEDIAN ACCOMODATES WIDTH FOR
WEAVE LANES AT ANY LOCATION ALONG THE PROJECT LIMITS.
4. SEE LAYOUT SHEETS FOR LOCATION OF EACH SECTION.
5. 80/680/12 PACKAGE 1 PROJECT (WB 80 REALIGNMENT,
GREEN VALLEY ROAD OC RELOCATION AND WB 80/ROUTE 12
CONNECTOR MODIFICATION) AND EB CORDELIA TRUCK SCALE
RELOCATION PROJECT ARE ASSUMED TO BE COMPLETED PRIOR
TO EXPRESS LANES PROJECT CONSTRUCTION.


ABBREVIATIONS:

EXPEXPRESS LANE

CHPCALIFORNIA HIGHWAY PATROL


OBSVOBSERVATION

AUXAUXILIARY LANE

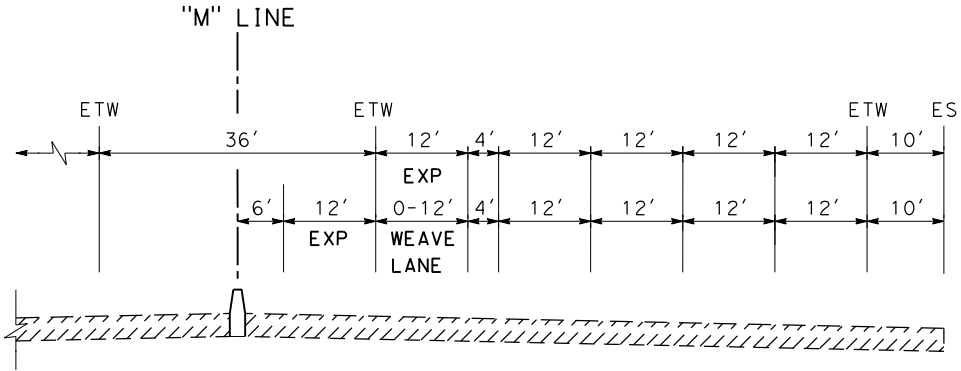


DETAIL A

INGRESS-EGRESS WEAVE LANE DETAIL

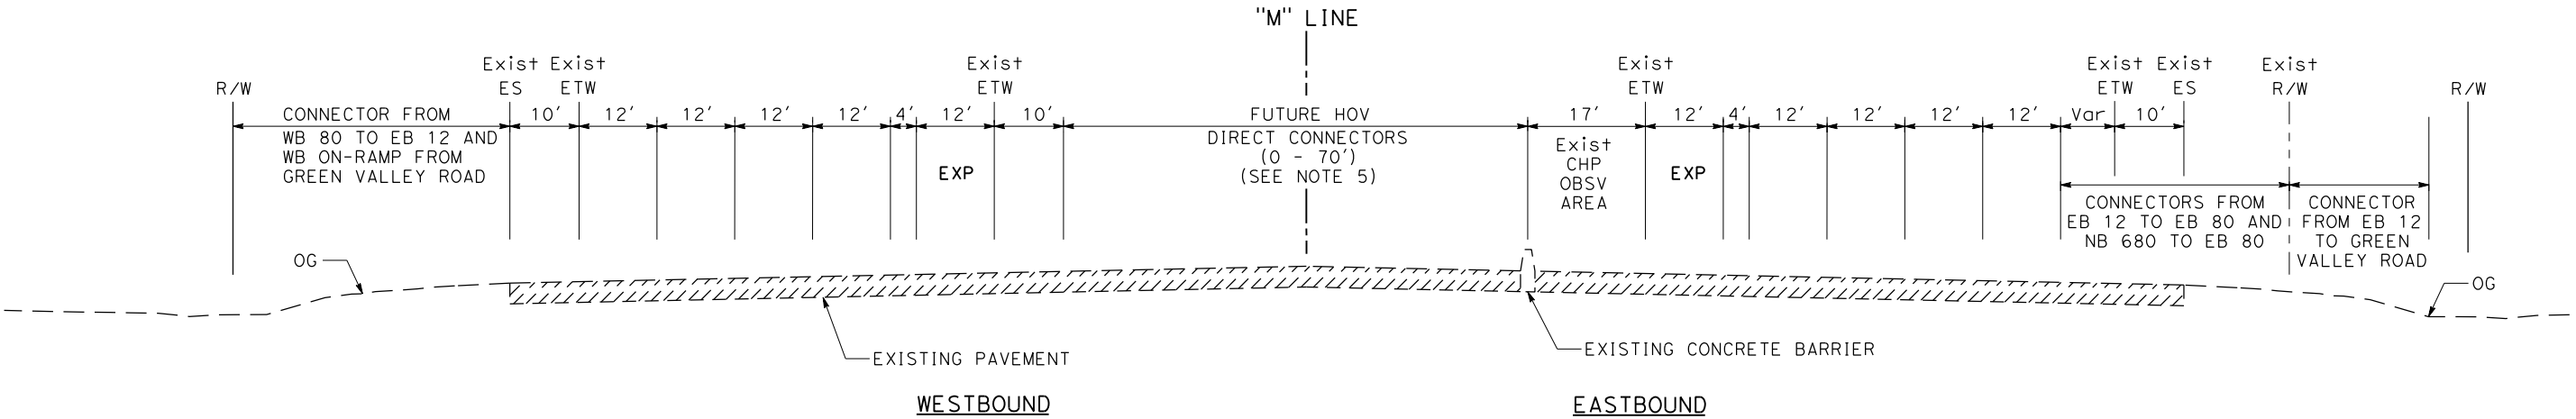

SECTION B

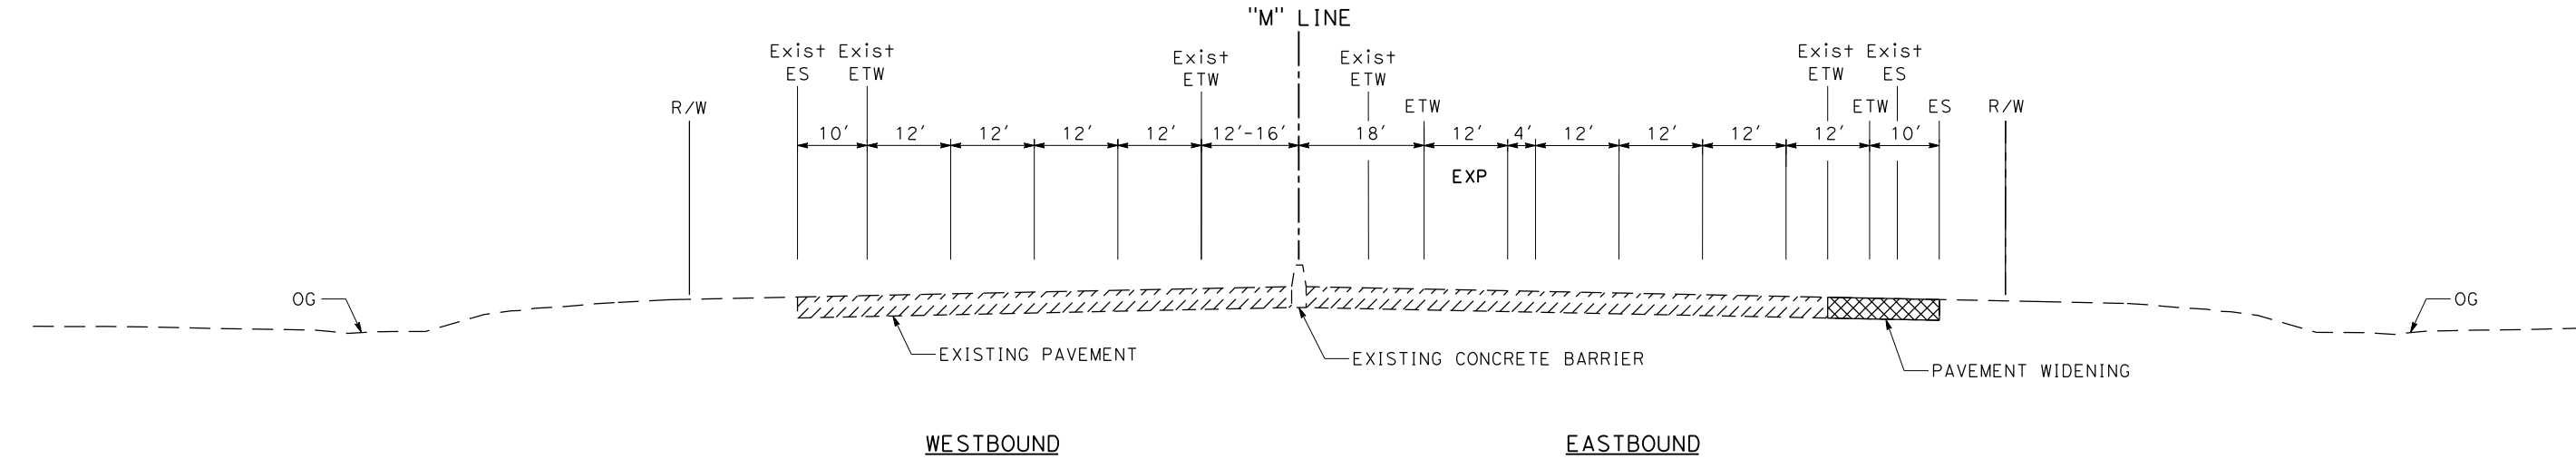

SECTION A

LEGEND:



EXISTING PAVEMENT

PROPOSED PAVEMENT

DISTRICT:04

ROUTE:80

COUNTY AND POST MILES:Sol 11.2/29.3

PREPARED BY:

HDR ENGINEERING, INC
2121 N CALIFORNIA Blvd
SUITE 475
WALNUT CREEK, CA 94596

PREPARED FOR:

SOLANO TRANSPORTATION
AUTHORITY
ONE HARBOR CENTER, SUITE 130
SUISUN CITY, CA 94585

CHARGE UNIT:

0412000332K

NO SCALE

PROJECT NUMBER:
04-4G080K

DESIGNED BY:
M. RAMIREZ

DRAWN BY:
I. KUKANEGO

CHECKED BY:
B. STEWART

DATE:
2-17-12

DATE:
2-17-12

DATE:
2-17-12


INTERSTATE 80
EXPRESS LANE PROJECT

ALTERNATIVE B


BX-1

\$REQUEST

\$DATE
\$USER
\$TIME

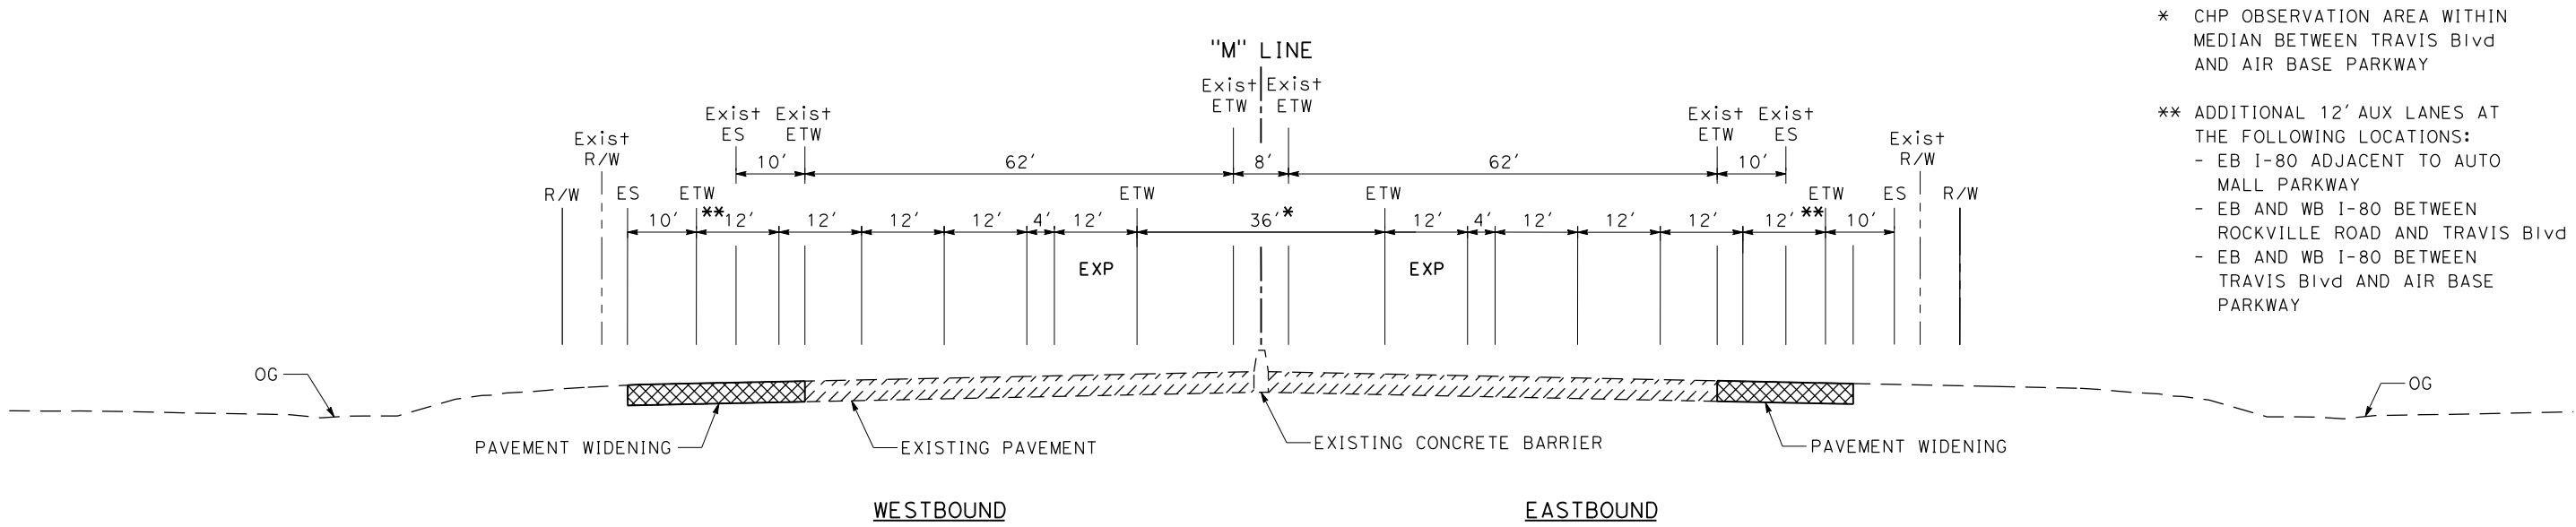

SECTION D

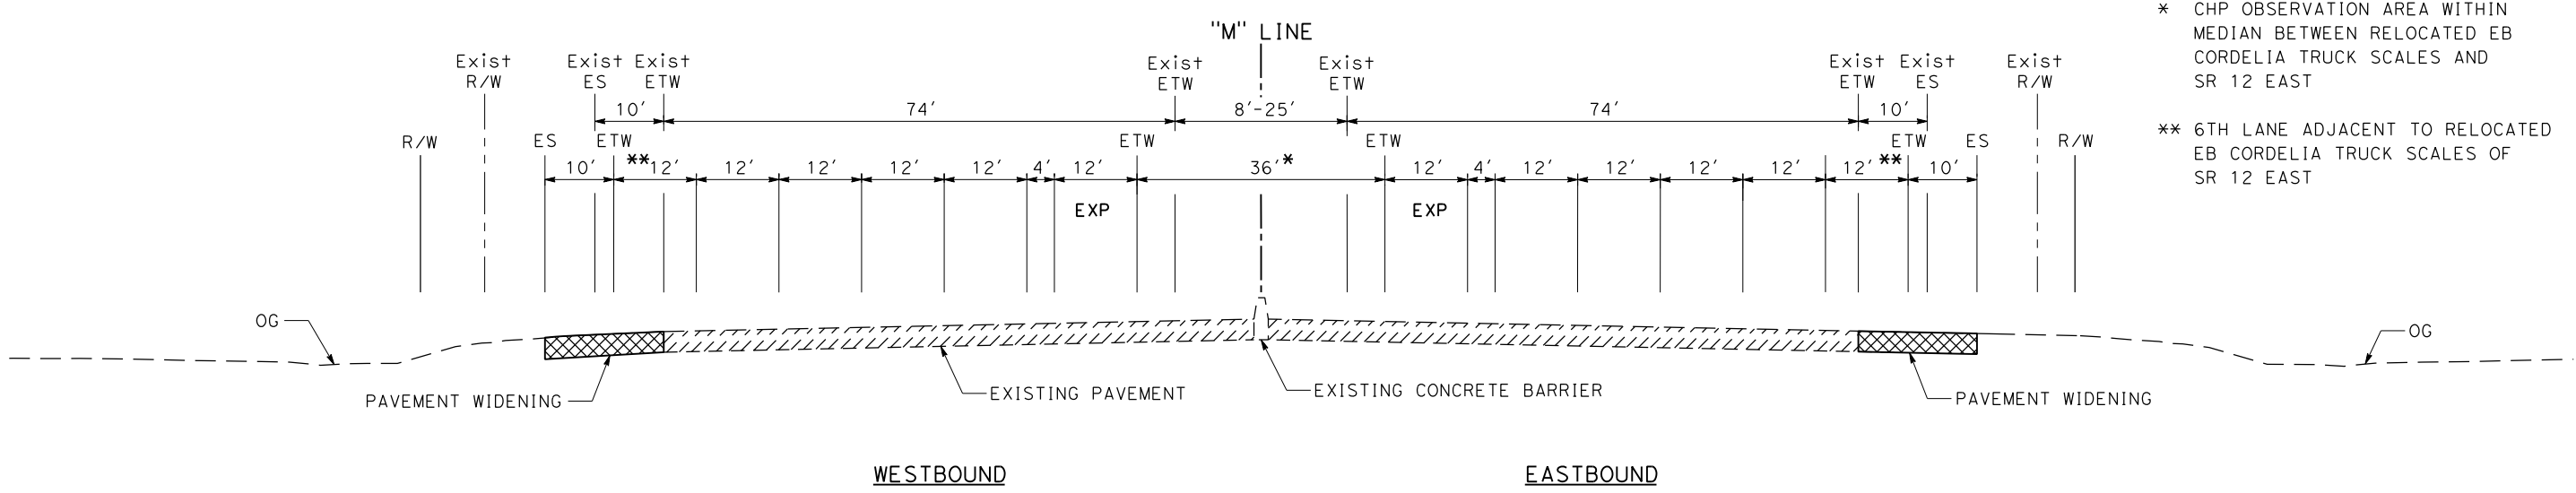

SECTION C

FOR NOTES, ABBREVIATIONS
AND LEGEND, SEE SHEET BX-1


* CHP OBSERVATION AREA WITHIN
MEDIAN BETWEEN TRAVIS Blvd
AND AIR BASE PARKWAY

** ADDITIONAL 12' AUX LANES AT
THE FOLLOWING LOCATIONS:
- EB I-80 ADJACENT TO AUTO
MALL PARKWAY
- EB AND WB I-80 BETWEEN
ROCKVILLE ROAD AND TRAVIS Blvd
- EB AND WB I-80 BETWEEN
TRAVIS Blvd AND AIR BASE
PARKWAY


* CHP OBSERVATION AREA WITHIN
MEDIAN BETWEEN RELOCATED EB
CORDELIA TRUCK SCALES AND
SR 12 EAST

** 6TH LANE ADJACENT TO RELOCATED
EB CORDELIA TRUCK SCALES OF
SR 12 EAST


	DISTRICT:	ROUTE:	PREPARED BY:	PREPARED FOR:	NO SCALE		DESIGNED BY:	DATE:	INTERSTATE 80 EXPRESS LANE PROJECT	B X - 2
	04	80	HDR ENGINEERING, INC 2121 N CALIFORNIA Blvd SUITE 475 WALNUT CREEK, CA 94596	SOLANO TRANSPORTATION AUTHORITY ONE HARBOR CENTER, SUITE 130 SUISUN CITY, CA 94585	CHARGE UNIT: 0412000332K	PROJECT NUMBER: 04-4G080K	M. RAMIREZ	2-17-12		
	COUNTY AND POST MILES:						DRAWN BY:	DATE:		
	Sol 11.2/29.3						I. KUKANEGO	2-17-12	ALTERNATIVE B	
							CHECKED BY:	DATE:		
							B. STEWART	2-17-12		

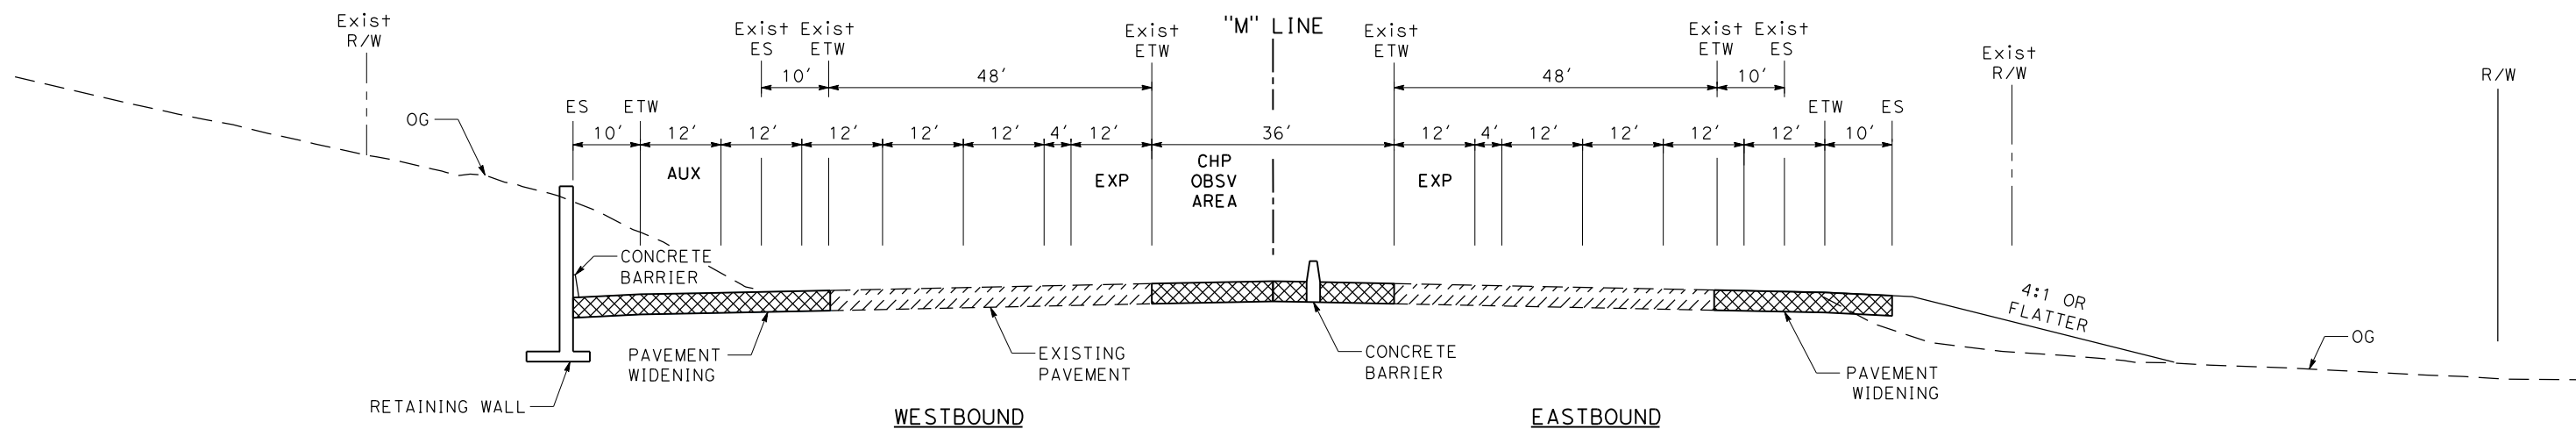

SECTION G

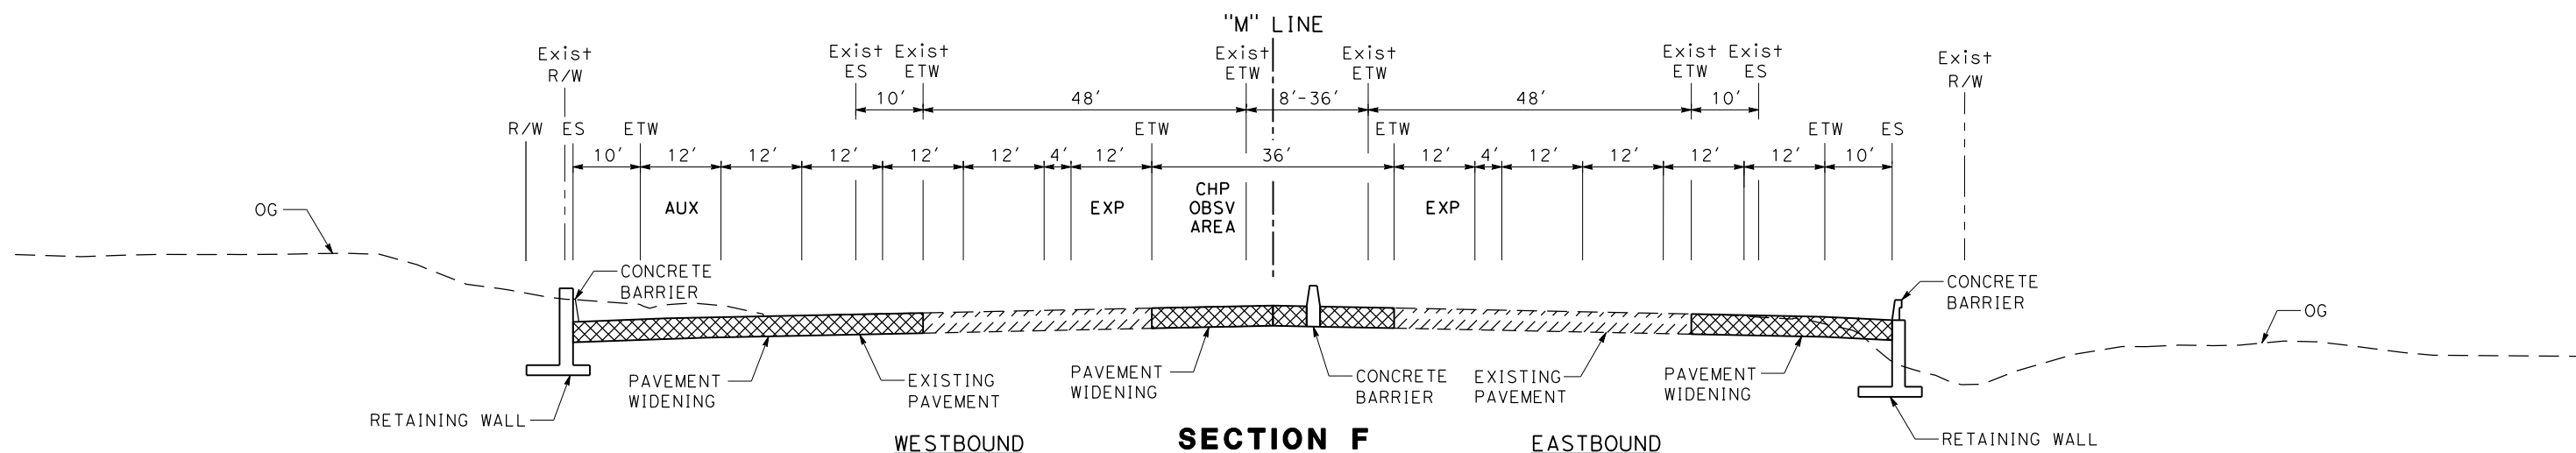

SECTION F

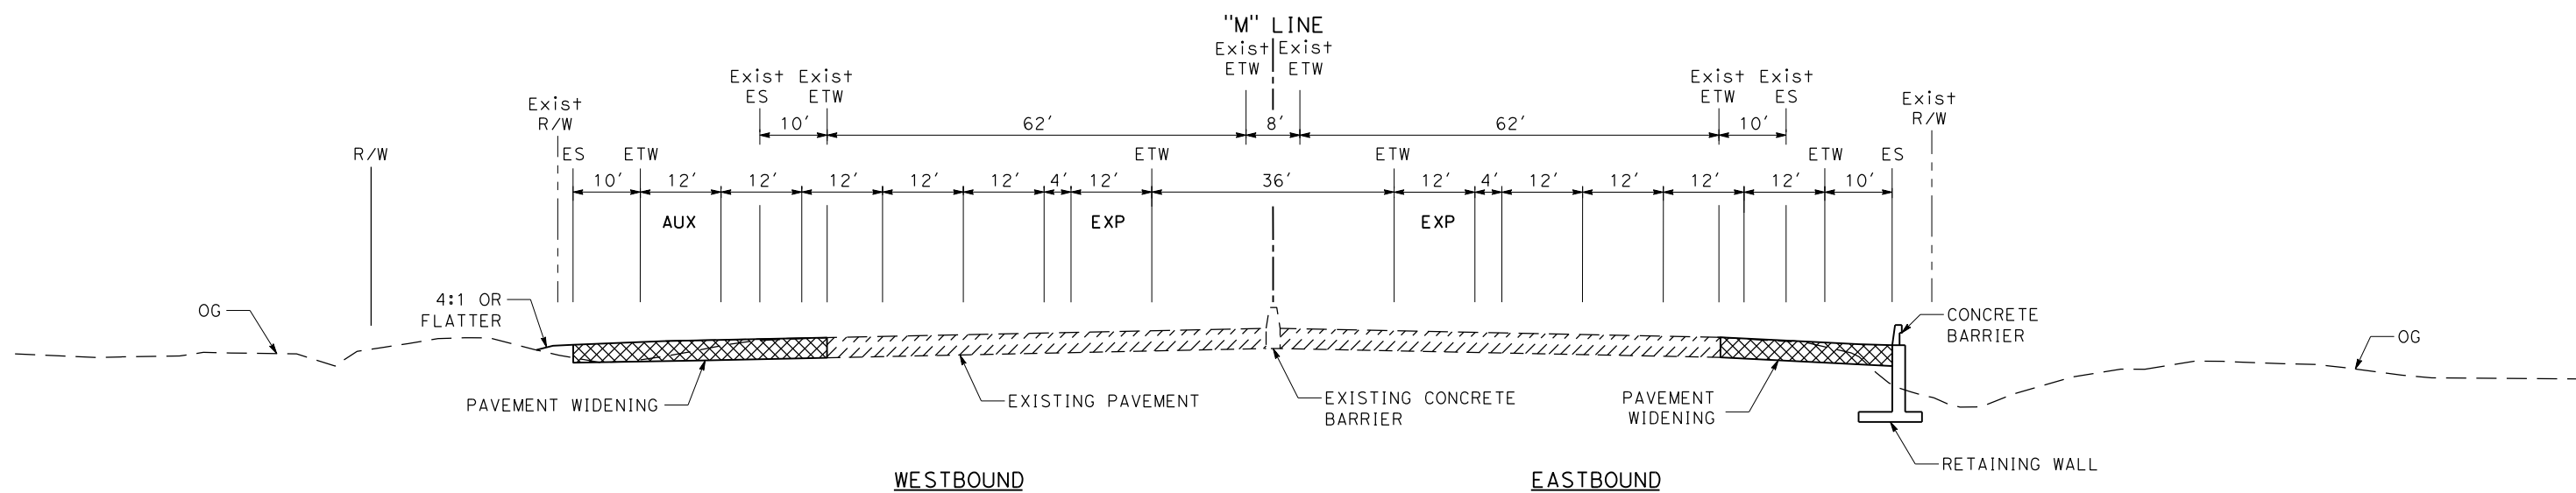




SECTION E

FOR NOTES, ABBREVIATIONS
AND LEGEND, SEE SHEET BX-1

	DISTRICT: 04	ROUTE: 80	PREPARED BY: HDR ENGINEERING, INC 2121 N CALIFORNIA Blvd SUITE 475 WALNUT CREEK, CA 94596	PREPARED FOR: SOLANO TRANSPORTATION AUTHORITY ONE HARBOR CENTER, SUITE 130 SUISUN CITY, CA 94585	CHARGE UNIT: 0412000332K	PROJECT NUMBER: 04-4G080K	DESIGNED BY: M. RAMIREZ	DATE: 2-17-12	INTERSTATE 80 EXPRESS LANE PROJECT	B X - 3
	COUNTY AND POST MILES: Sol 11.2/29.3	DRAWN BY: I. KUKANEGO					DATE: 2-17-12			
	NO SCALE								CHECKED BY: B. STEWART	

\$REQUEST

\$DATE
\$TIME
\$USER

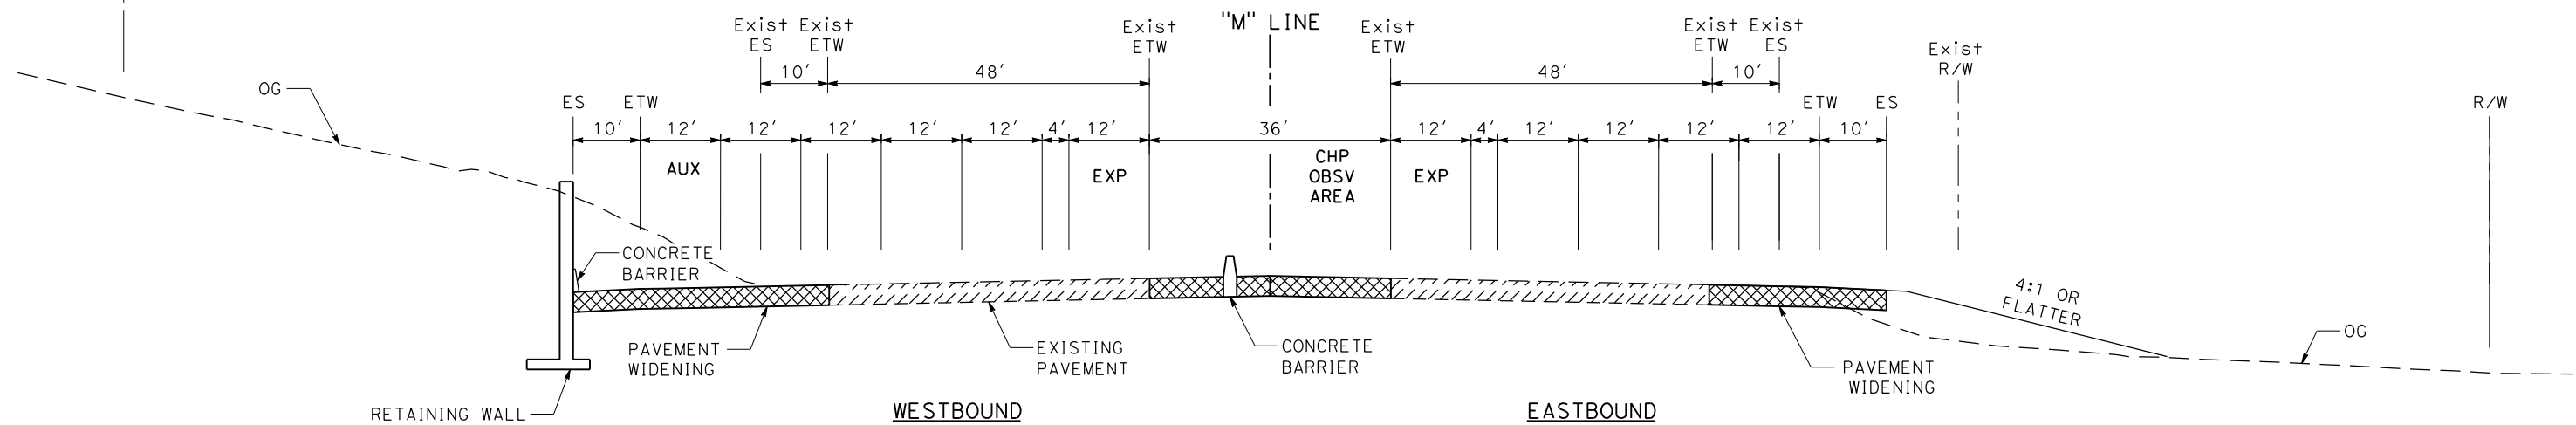
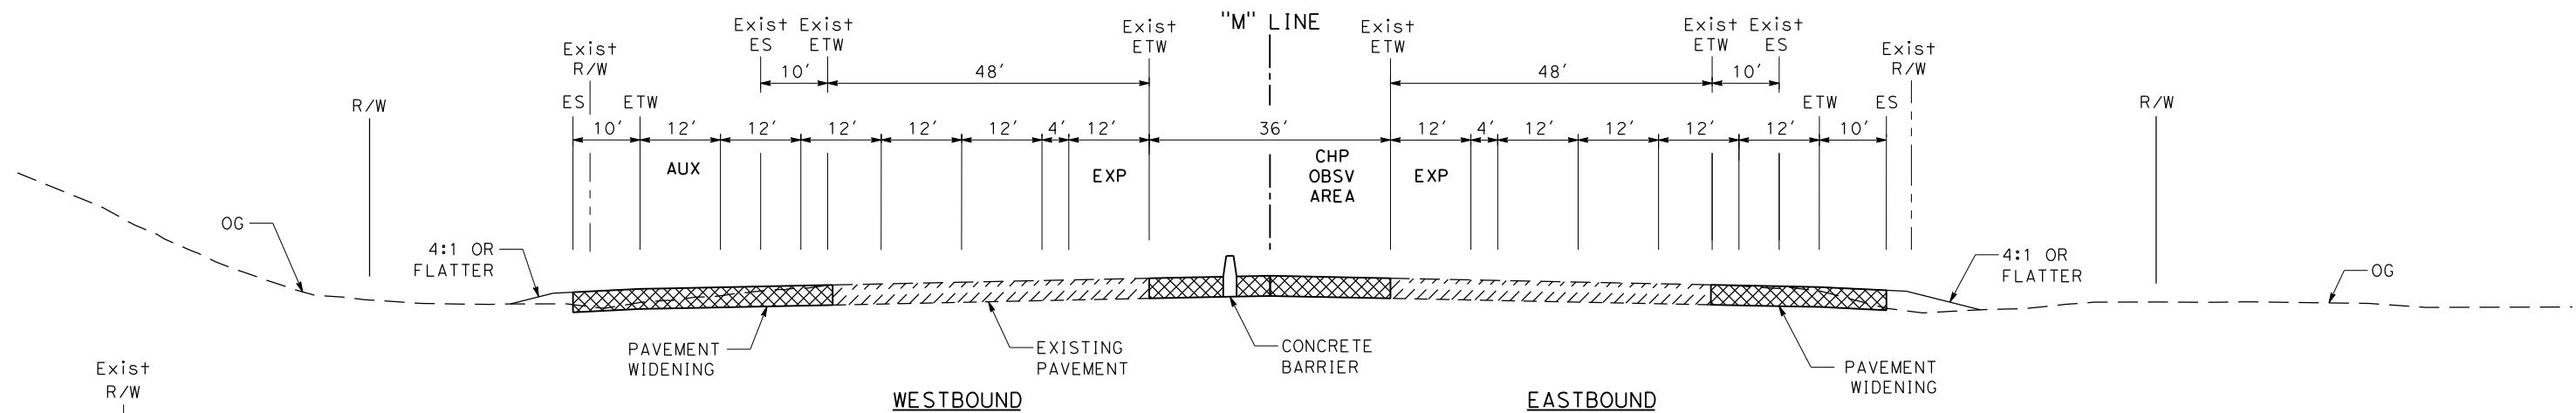
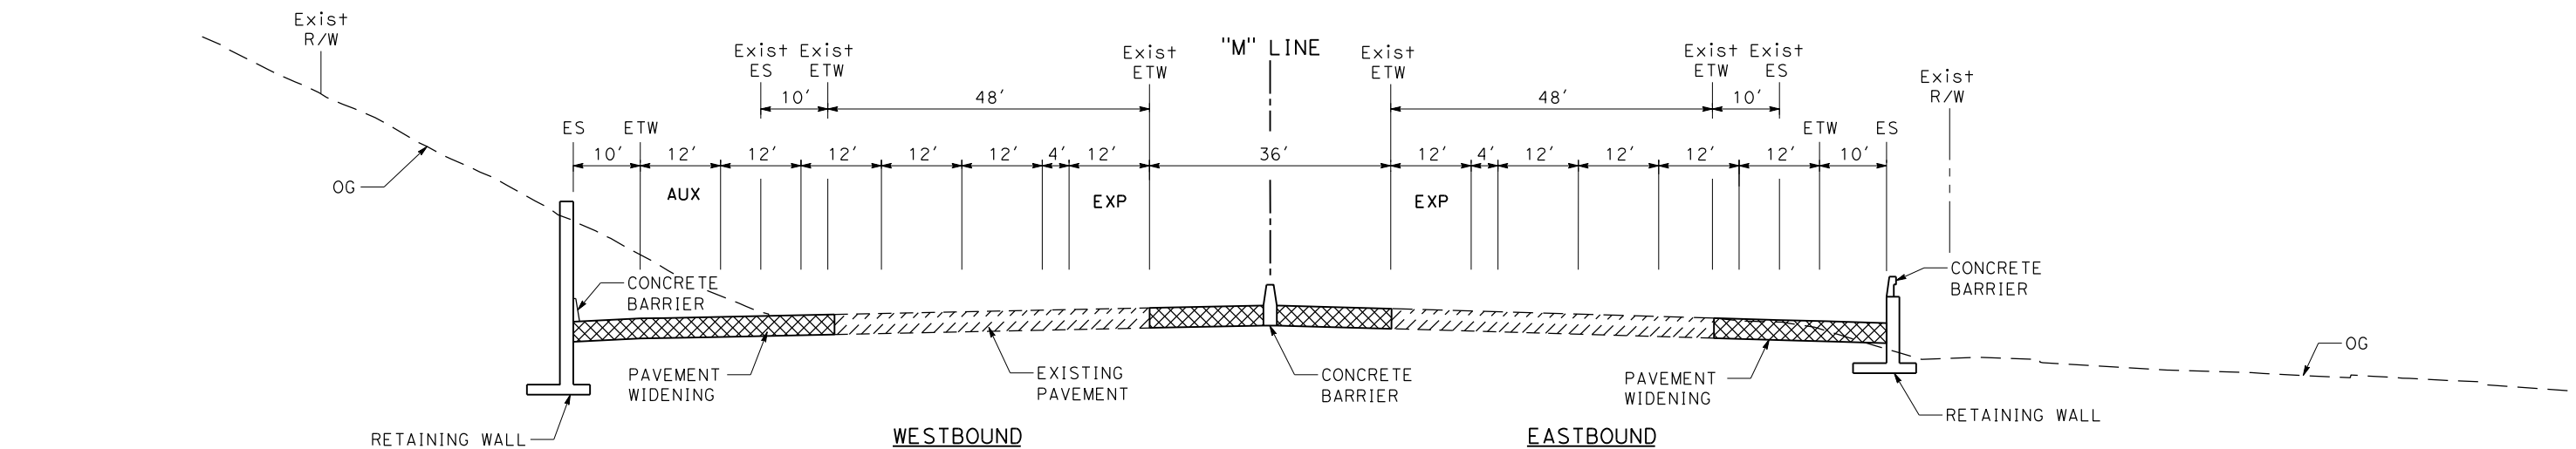


FOR NOTES, ABBREVIATIONS
AND LEGEND, SEE SHEET BX-1

	DISTRICT: 04	ROUTE: 80	PREPARED BY: HDR ENGINEERING, INC 2121 N CALIFORNIA Blvd SUITE 475 WALNUT CREEK, CA 94596	PREPARED FOR: SOLANO TRANSPORTATION AUTHORITY ONE HARBOR CENTER, SUITE 130 SUISUN CITY, CA 94585	NO SCALE		DESIGNED BY: M. RAMIREZ	DATE: 2-17-12	INTERSTATE 80 EXPRESS LANE PROJECT	BX-4
	COUNTY AND POST MILE:						DRAWN BY: I. KUKANEGO	DATE: 2-17-12		
	Sol 11.2/29.3						CHECKED BY: B. STEWART	DATE: 2-17-12		
	ALTERNATIVE B									

\$REQUEST

\$DATE \$TIME \$USER

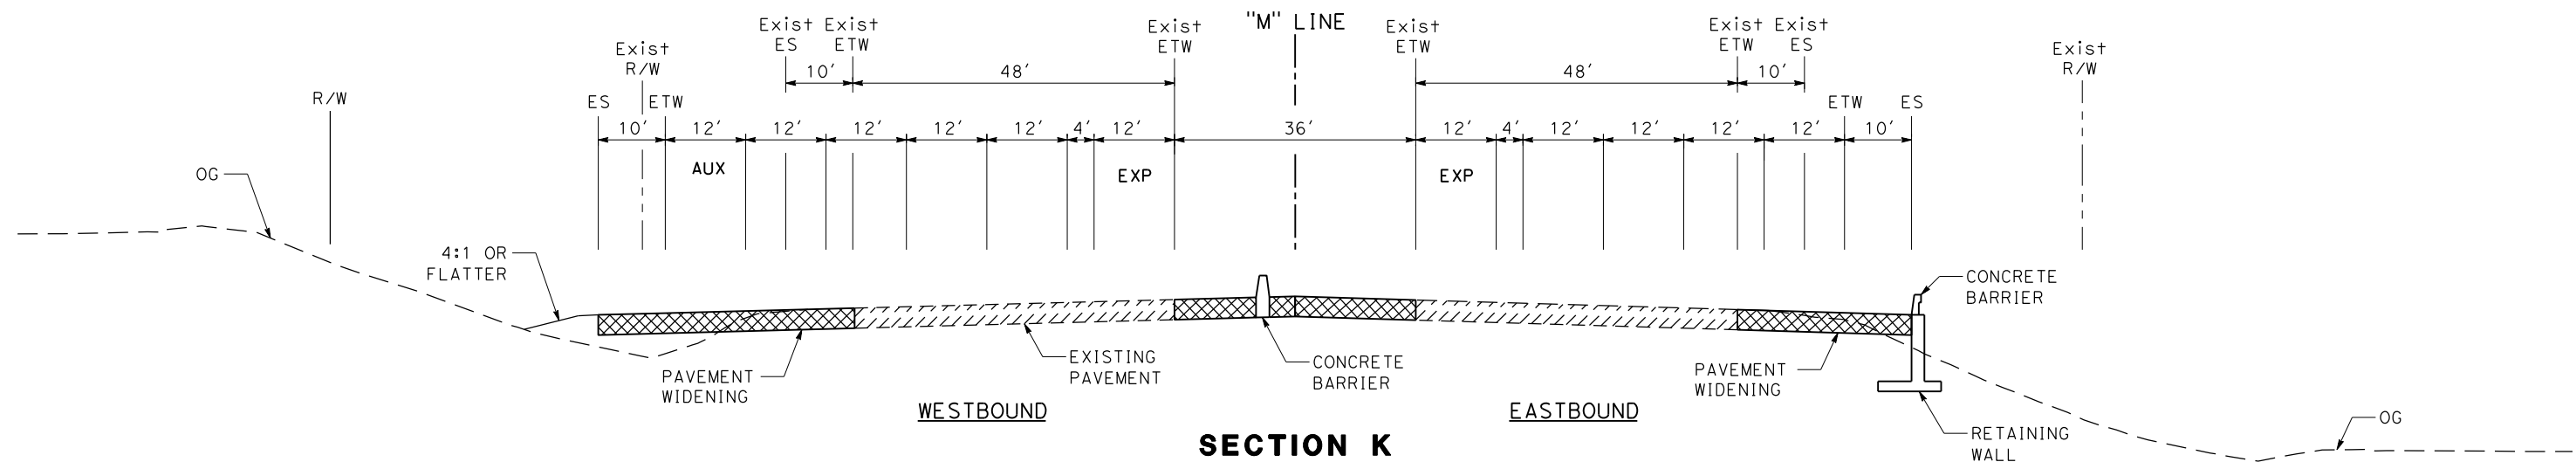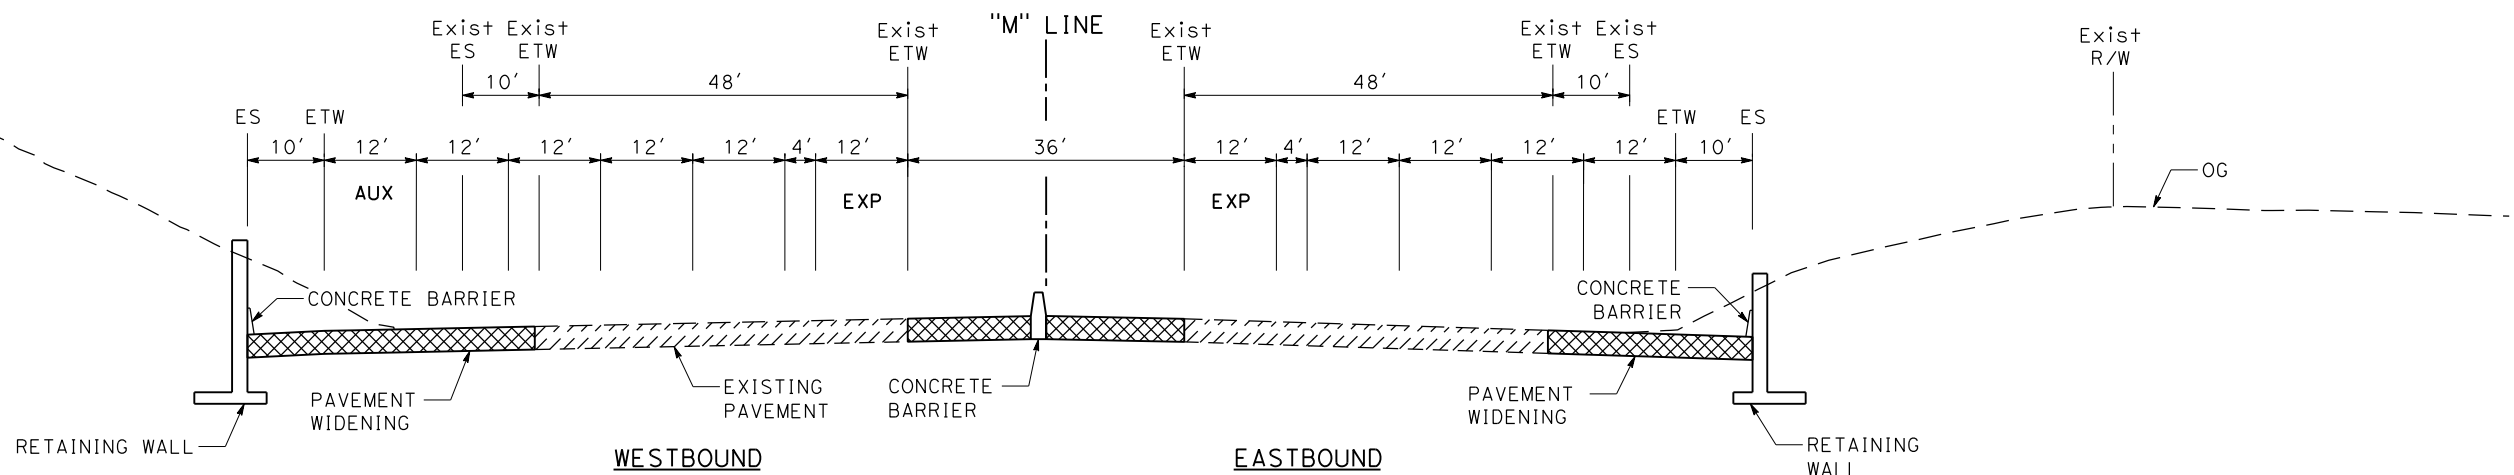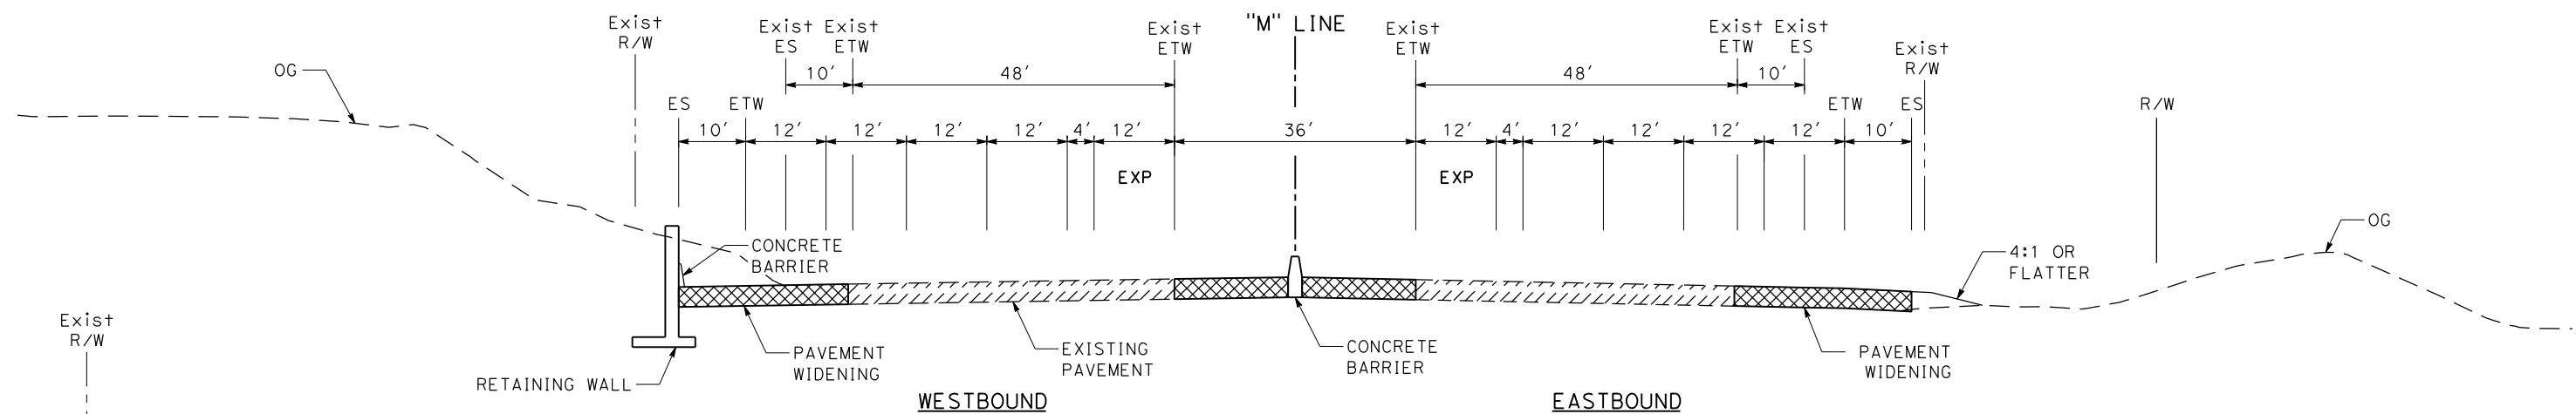


FOR NOTES, ABBREVIATIONS
AND LEGEND, SEE SHEET BX-1

	DISTRICT: 04	ROUTE: 80	PREPARED BY: HDR ENGINEERING, INC 2121 N CALIFORNIA Blvd SUITE 475 WALNUT CREEK, CA 94596	PREPARED FOR: SOLANO TRANSPORTATION AUTHORITY ONE HARBOR CENTER, SUITE 130 SUISUN CITY, CA 94585	NO SCALE	CHARGE UNIT: 0412000332K	PROJECT NUMBER: 04-4G080K	DESIGNED BY: M. RAMIREZ	DATE: 2-17-12	INTERSTATE 80 EXPRESS LANE PROJECT	B X - 5
	COUNTY AND POST MILE: Sol 11.2/29.3							DRAWN BY: I. KUKANEGO	DATE: 2-17-12		
								CHECKED BY: B. STEWART	DATE: 2-17-12		
	ALTERNATIVE B										

\$REQUEST


\$DATE \$TIME \$USER

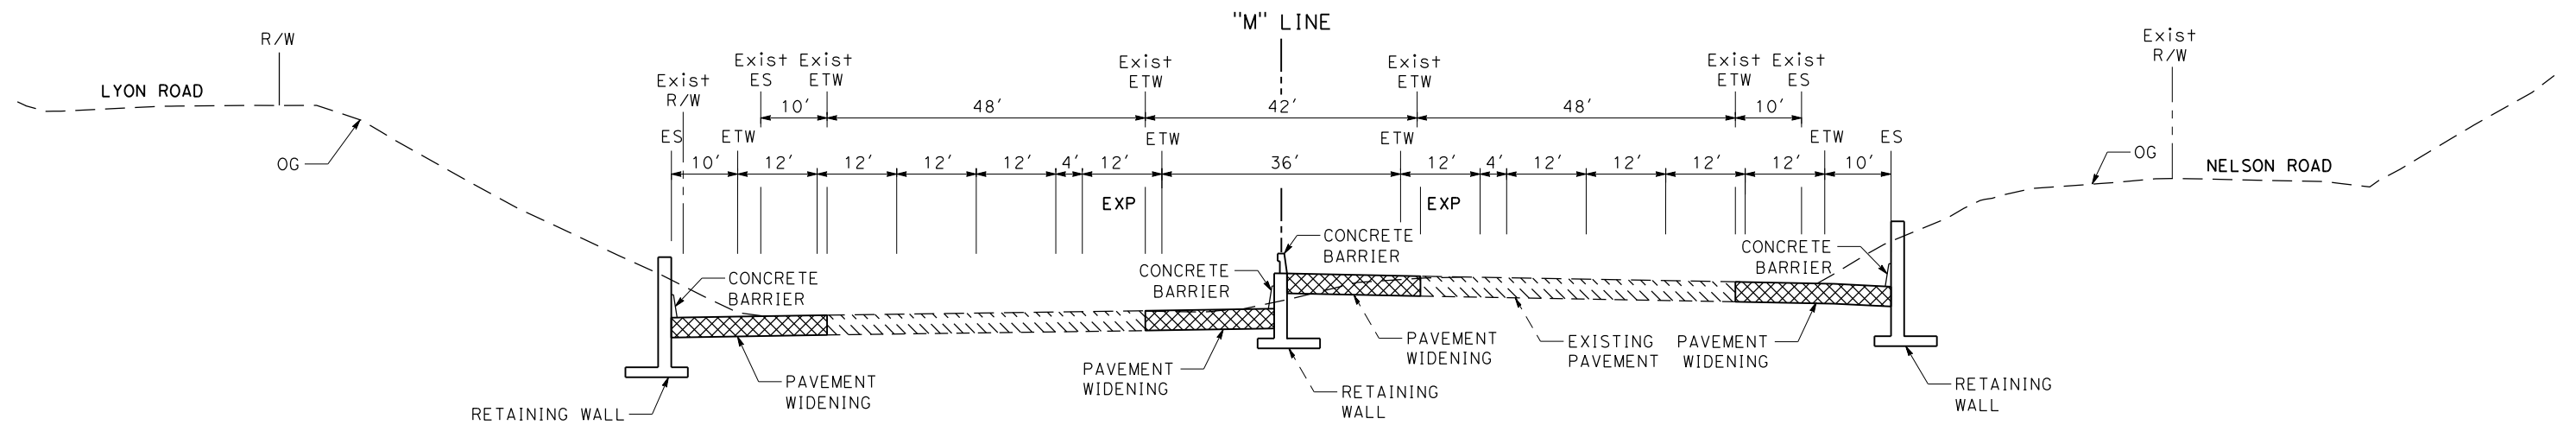

WESTBOUND

EASTBOUND


SECTION P

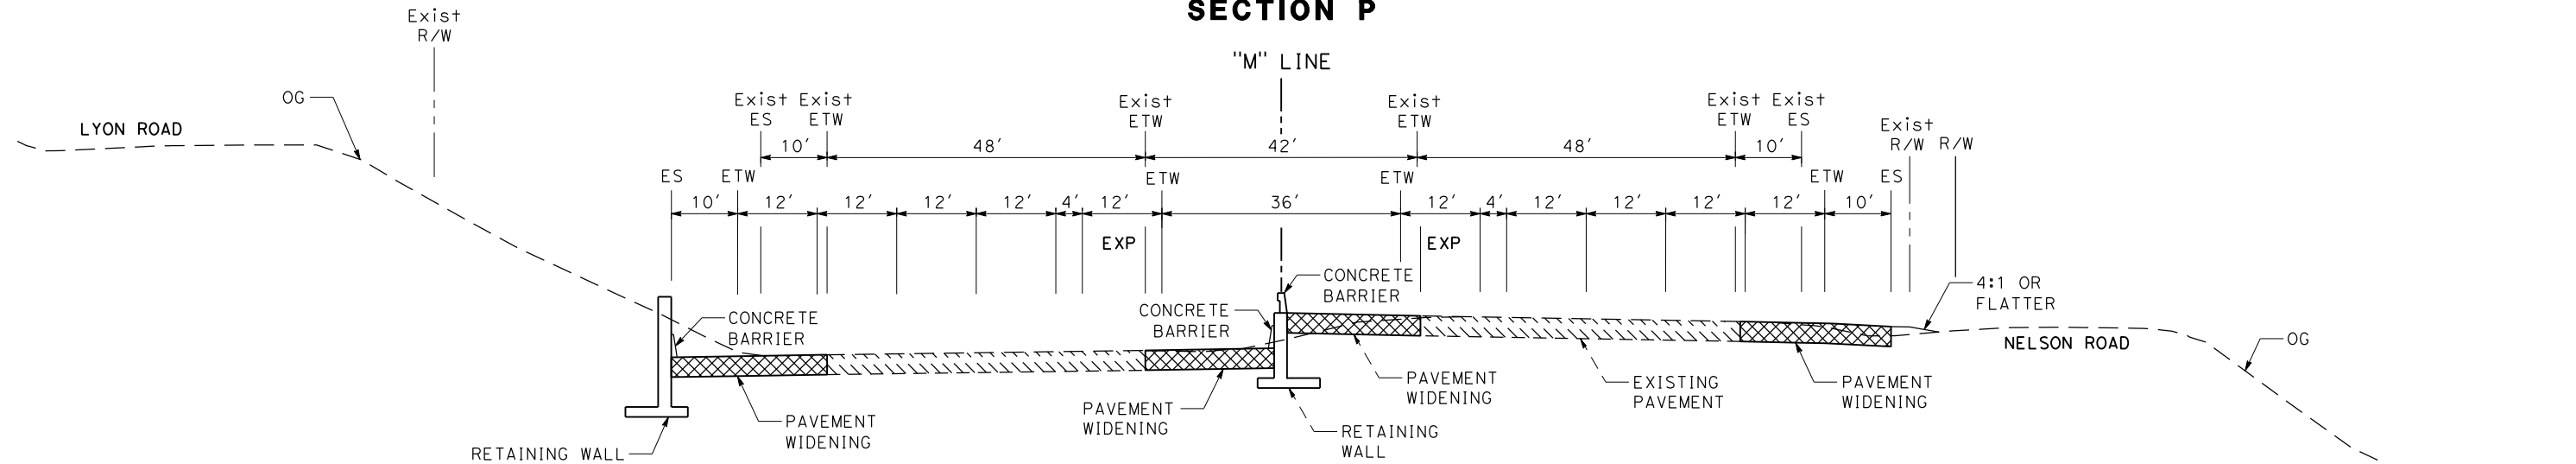

WESTBOUND

EASTBOUND

SECTION O

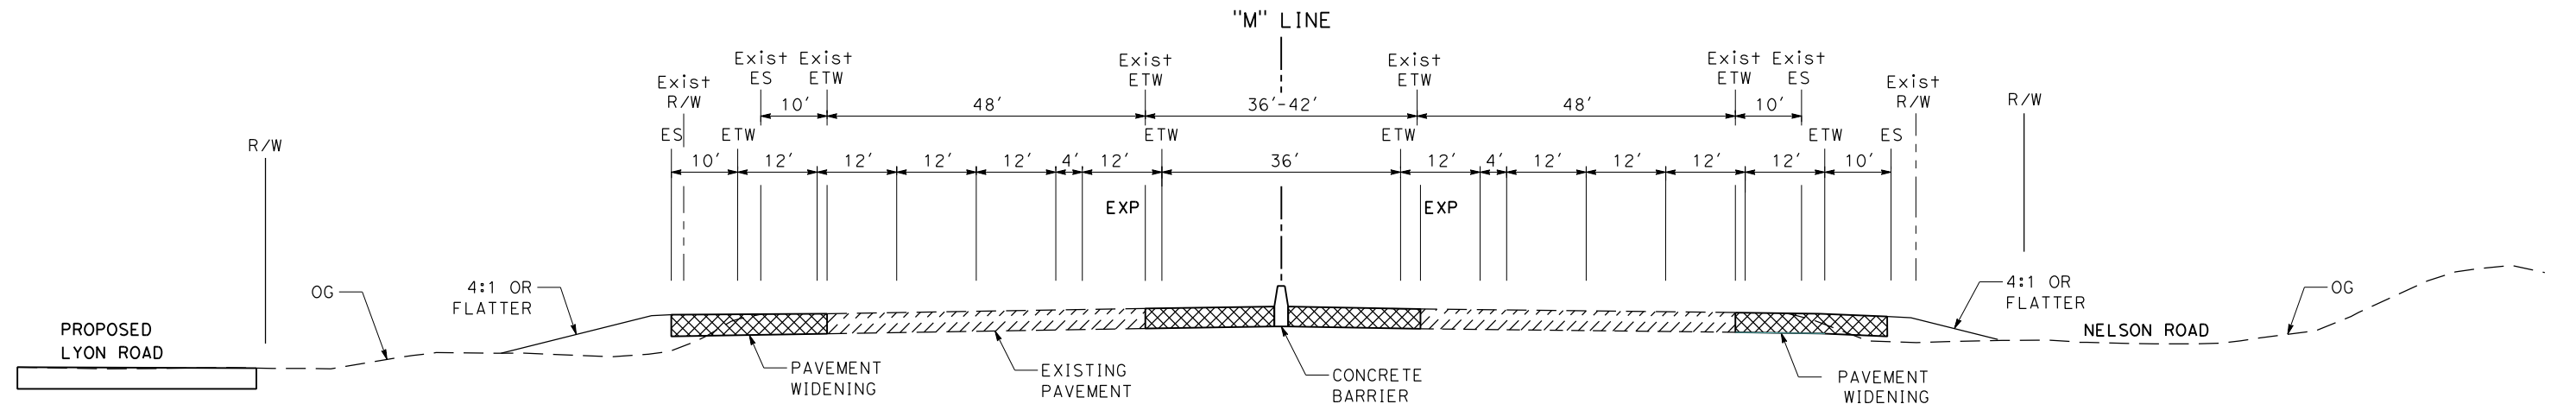

WESTBOUND


EASTBOUND

SECTION N

FOR NOTES, ABBREVIATIONS
AND LEGEND, SEE SHEET BX-1

	DISTRICT:	ROUTE:	PREPARED BY: HDR ENGINEERING, INC 2121 N CALIFORNIA Blvd SUITE 475 WALNUT CREEK, CA 94596	PREPARED FOR: SOLANO TRANSPORTATION AUTHORITY ONE HARBOR CENTER, SUITE 130 SUISUN CITY, CA 94585	CHARGE UNIT: 0412000332K	NO SCALE	PROJECT NUMBER: 04-4G080K	DESIGNED BY: M. RAMIREZ	DATE: 2-17-12	INTERSTATE 80 EXPRESS LANE PROJECT	BX-6
	COUNTY AND POST MILES:							DRAWN BY: I. KUKANEGO	DATE: 2-17-12		
	Sol 11.2/29.3							CHECKED BY: B. STEWART	DATE: 2-17-12		
	ALTERNATIVE B										


\$DATE
\$TIME
\$USER
\$REQUEST

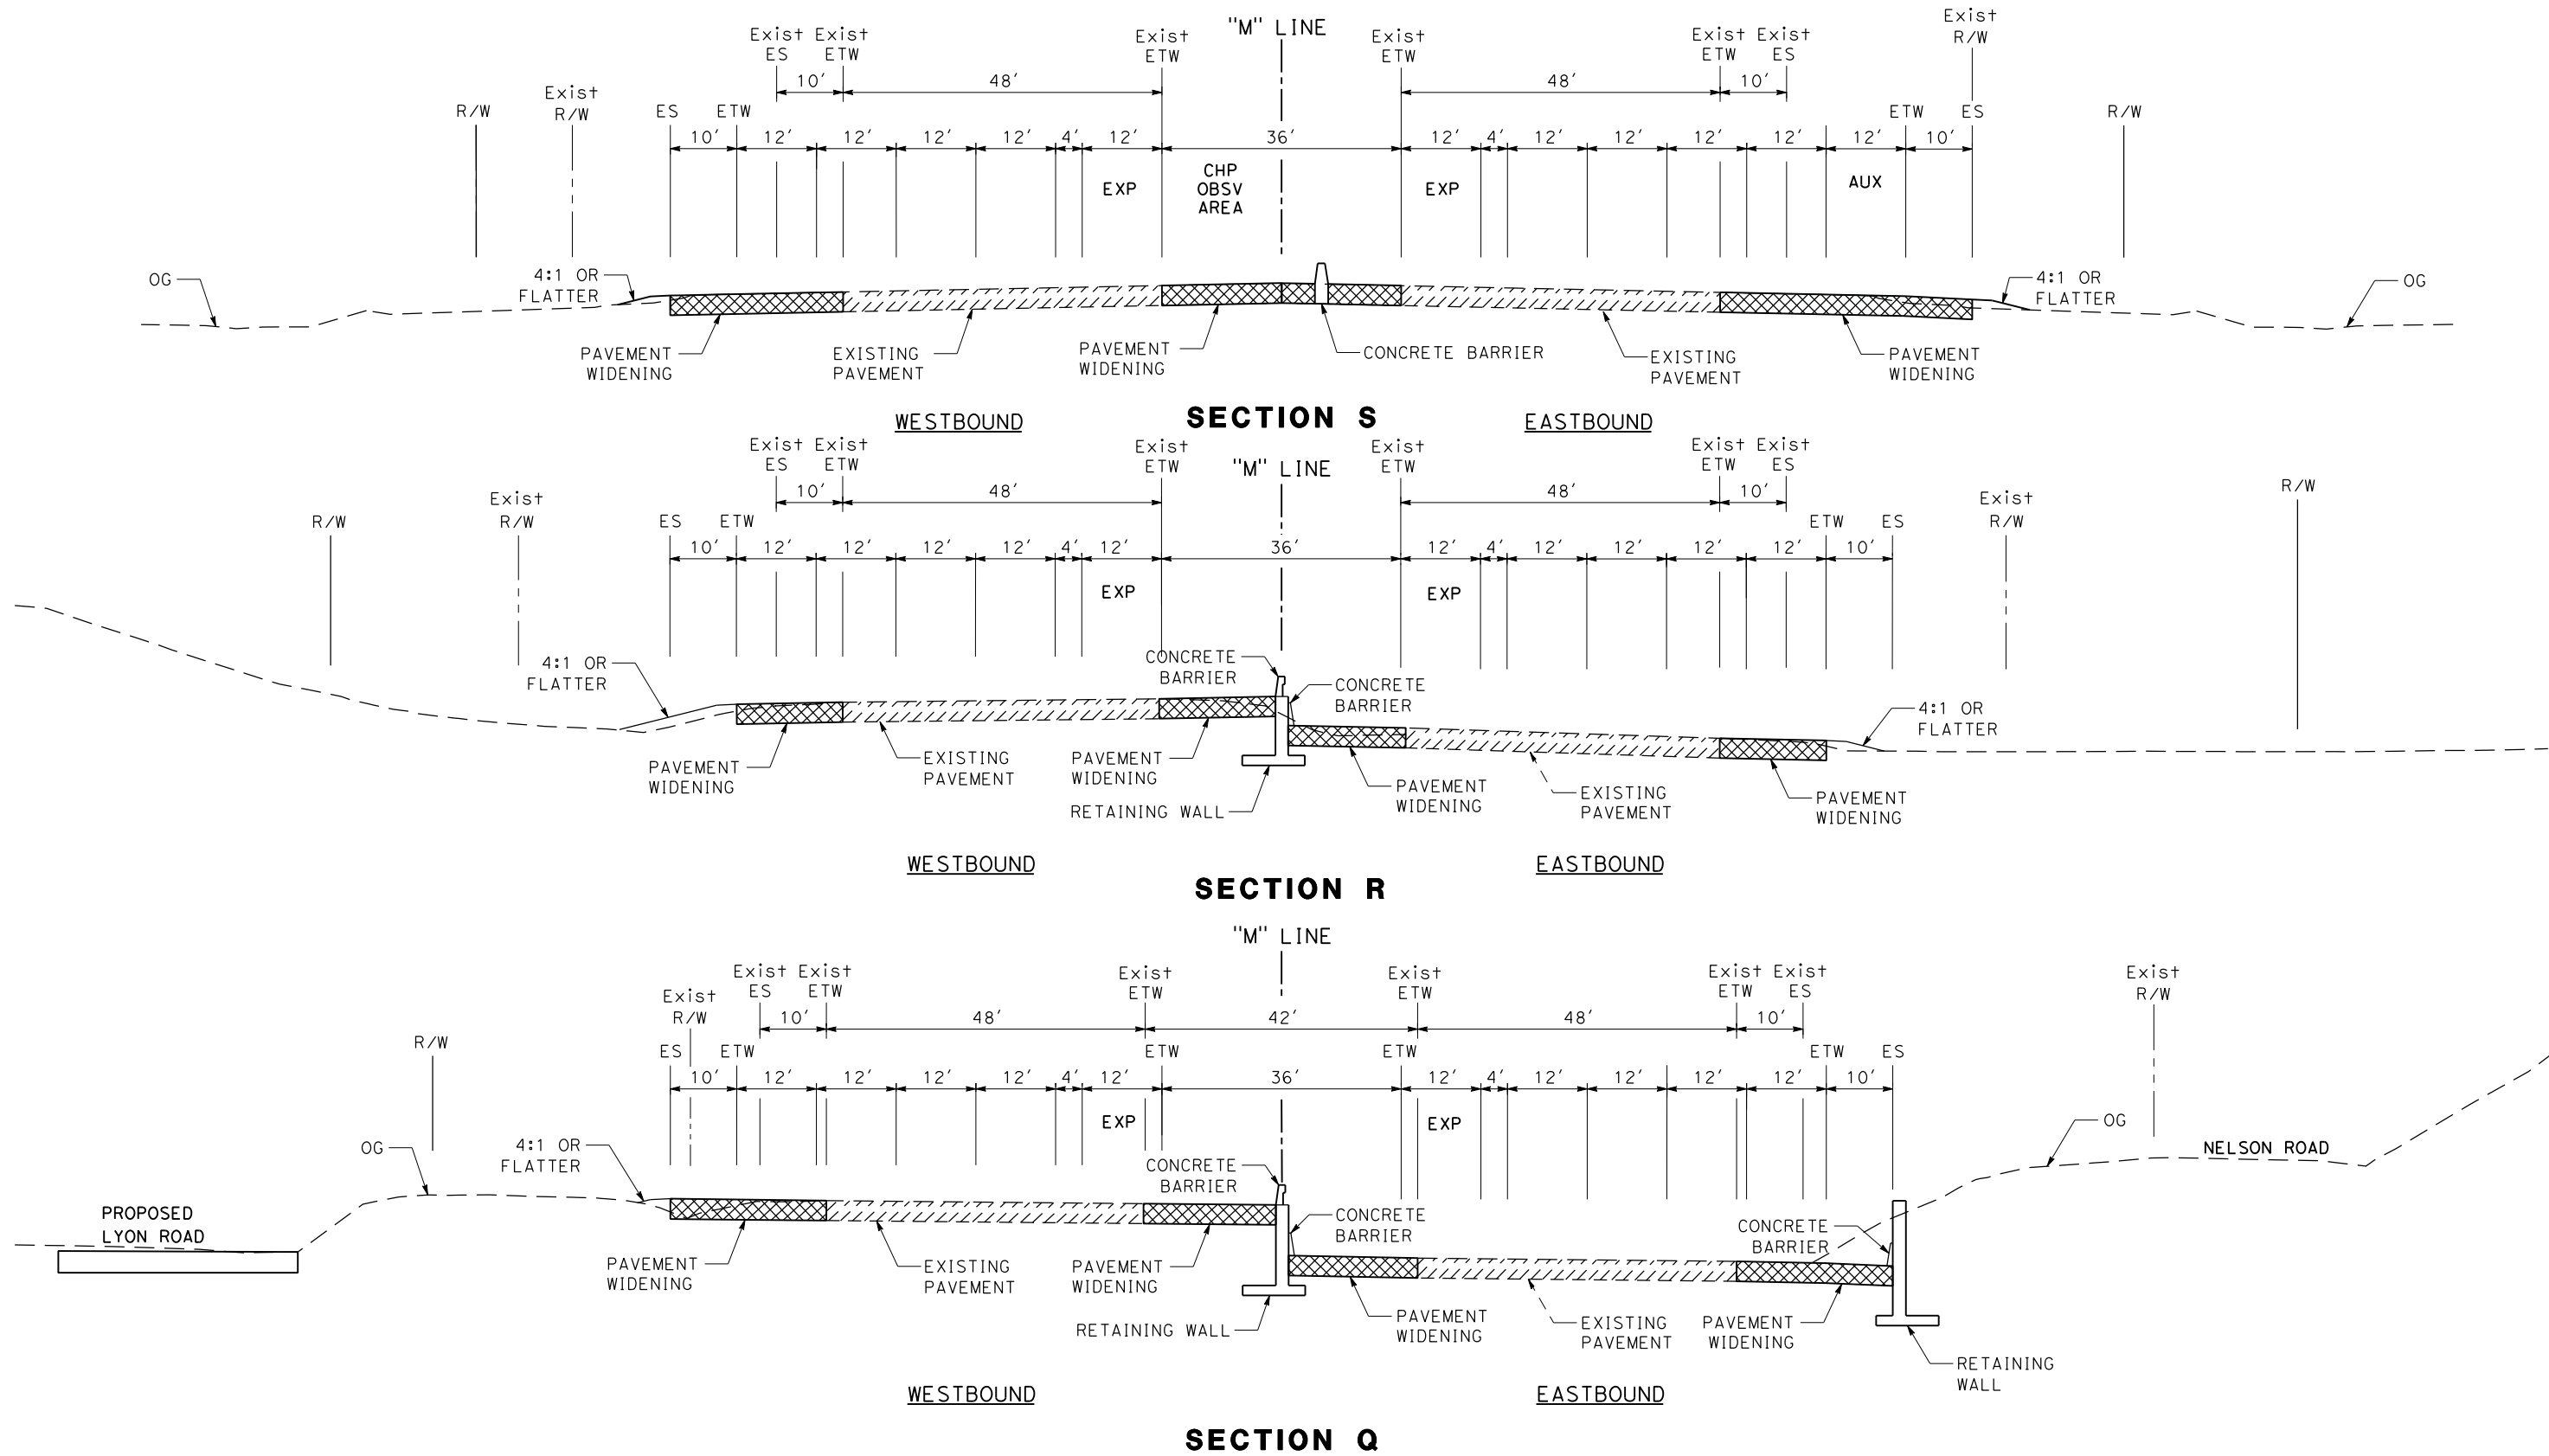


FOR NOTES, ABBREVIATIONS
AND LEGEND, SEE SHEET BX-1

	DISTRICT: 04	ROUTE: 80	PREPARED BY: HDR ENGINEERING, INC 2121 N CALIFORNIA Blvd SUITE 475 WALNUT CREEK, CA 94596	PREPARED FOR: SOLANO TRANSPORTATION AUTHORITY ONE HARBOR CENTER, SUITE 130 SUISUN CITY, CA 94585	NO SCALE CHARGE UNIT: 0412000332K PROJECT NUMBER: 04-4G080K	DESIGNED BY: M. RAMIREZ	DATE: 2-17-12	INTERSTATE 80 EXPRESS LANE PROJECT ALTERNATIVE B	BX-7
	COUNTY AND POST MILES: Sol 11.2/29.3					DRAWN BY: I. KUKANEGO	DATE: 2-17-12		
						CHECKED BY: B. STEWART	DATE: 2-17-12		


\$DATE
\$USER
\$REQUEST
\$TIME

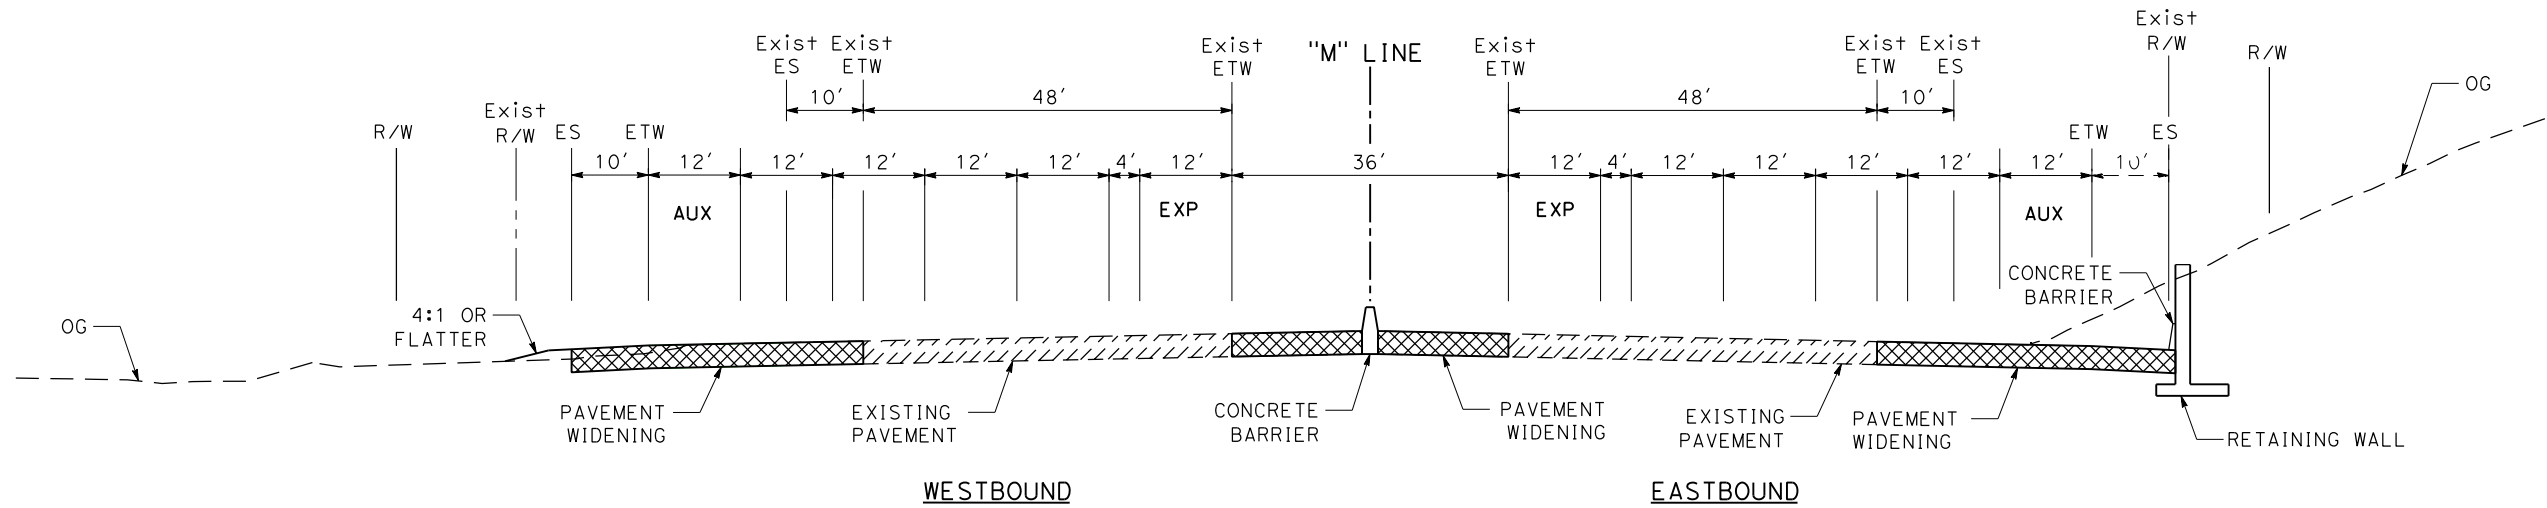

SECTION V

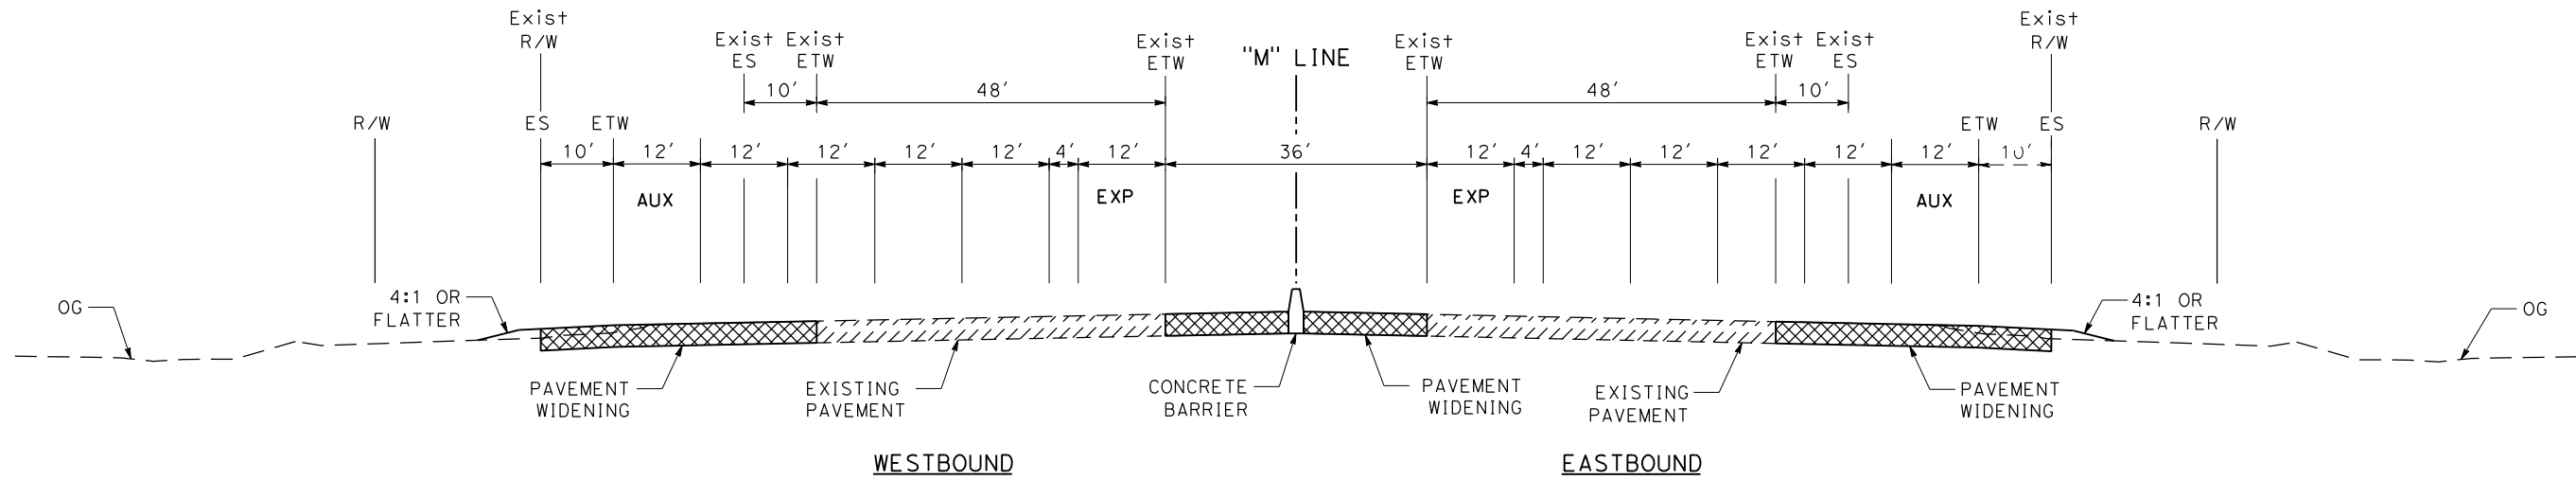

SECTION U



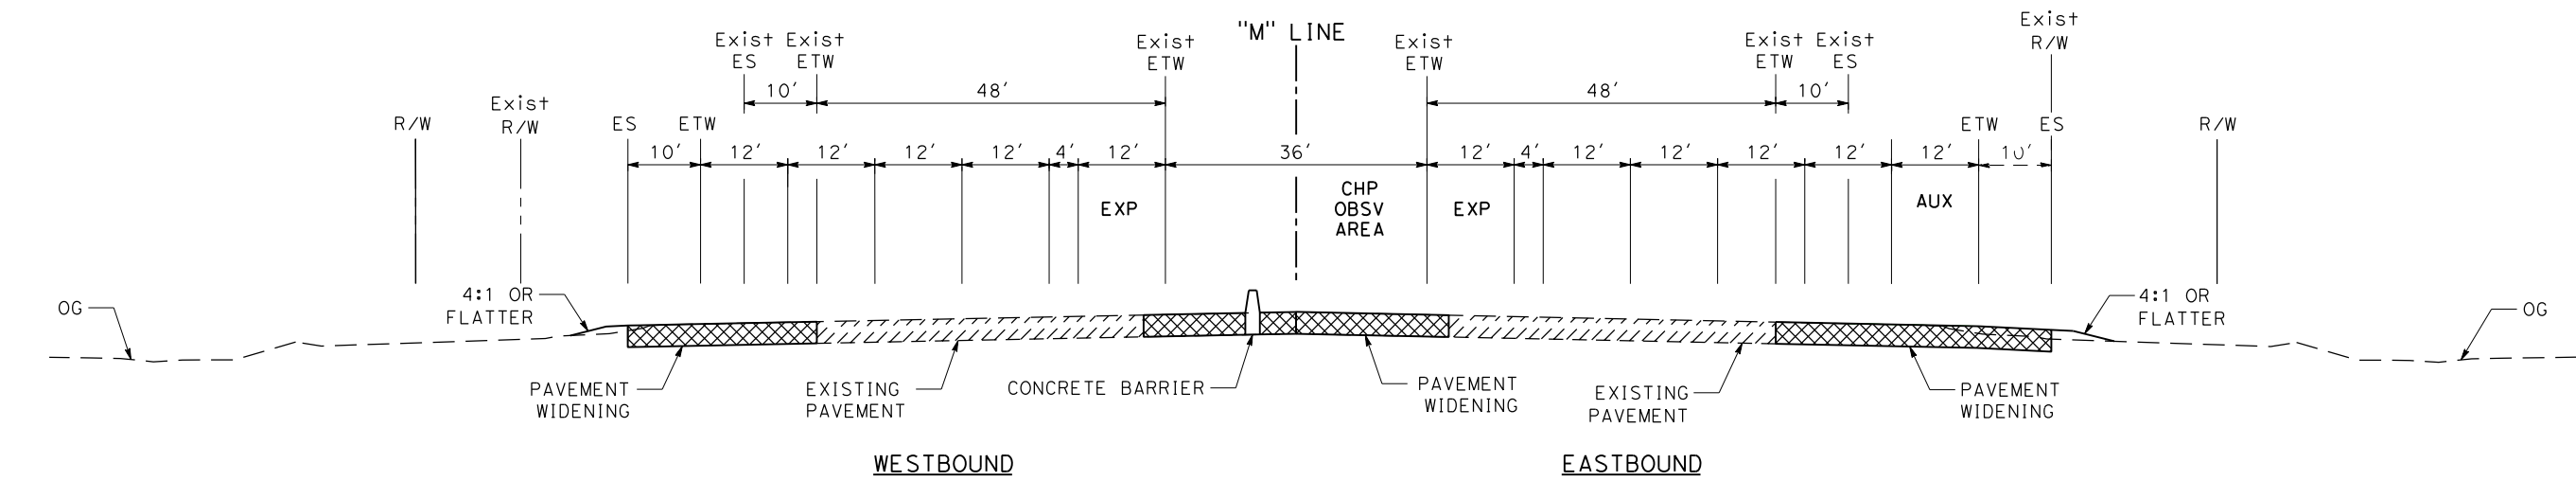


SECTION T

FOR NOTES, ABBREVIATIONS
AND LEGEND, SEE SHEET BX-1

	DISTRICT: 04	ROUTE: 80	PREPARED BY: HDR ENGINEERING, INC 2121 N CALIFORNIA Blvd SUITE 475 WALNUT CREEK, CA 94596	PREPARED FOR: SOLANO TRANSPORTATION AUTHORITY ONE HARBOR CENTER, SUITE 130 SUISUN CITY, CA 94585	NO SCALE CHARGE UNIT: 0412000332K PROJECT NUMBER: 04-4G080K	DESIGNED BY: M. RAMIREZ	DATE: 2-17-12	INTERSTATE 80 EXPRESS LANE PROJECT ALTERNATIVE B	BX-8
	COUNTY AND POST MILES: Sol 11.2/29.3					DRAWN BY: I. KUKANEGO	DATE: 2-17-12		
						CHECKED BY: B. STEWART	DATE: 2-17-12		


\$DATE \$TIME \$USER \$REQUEST

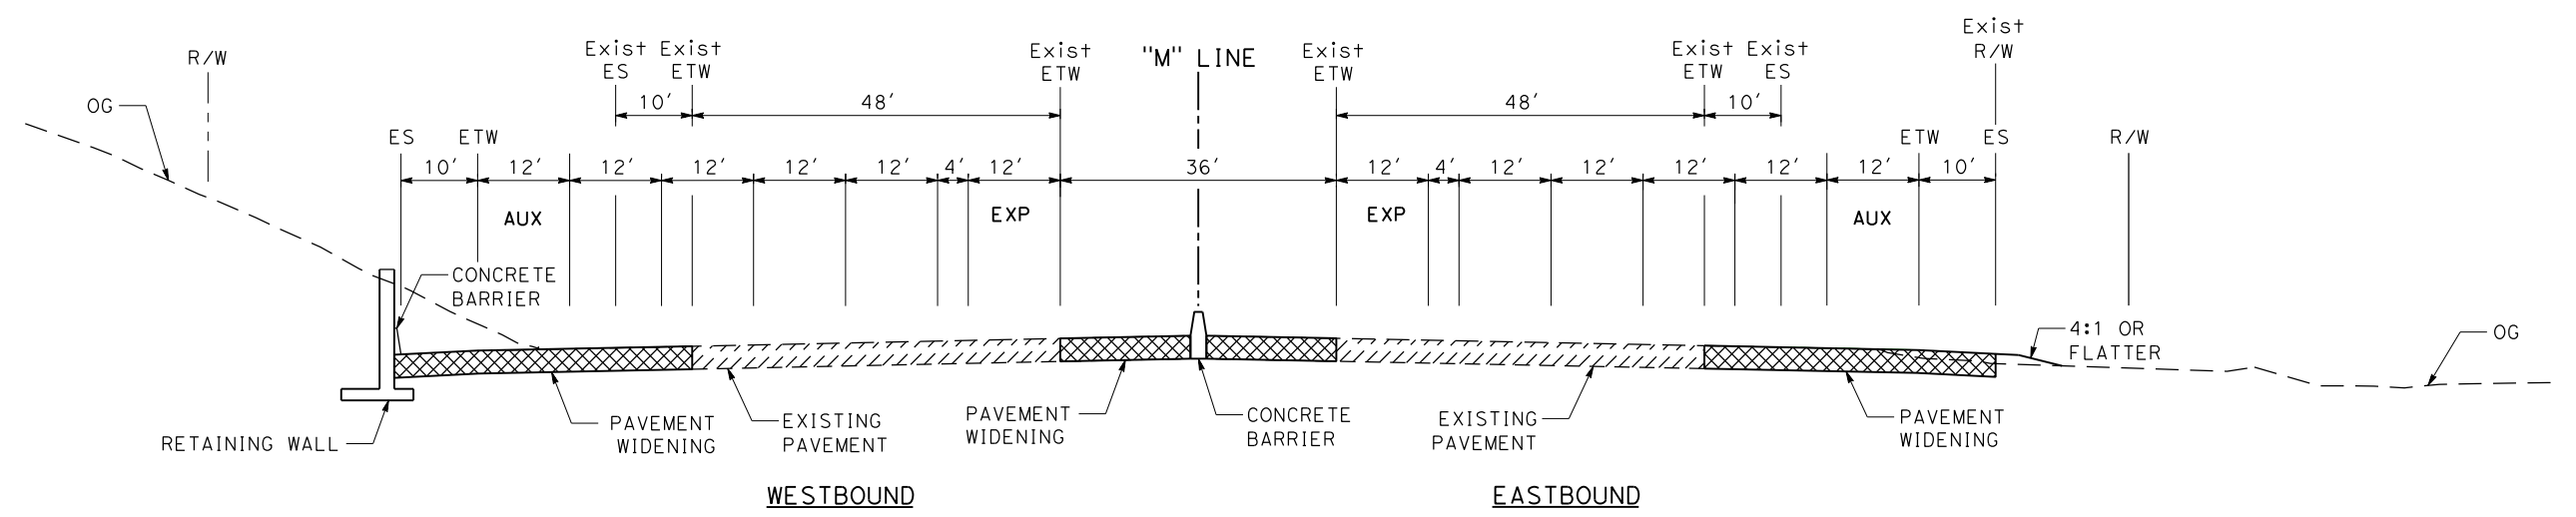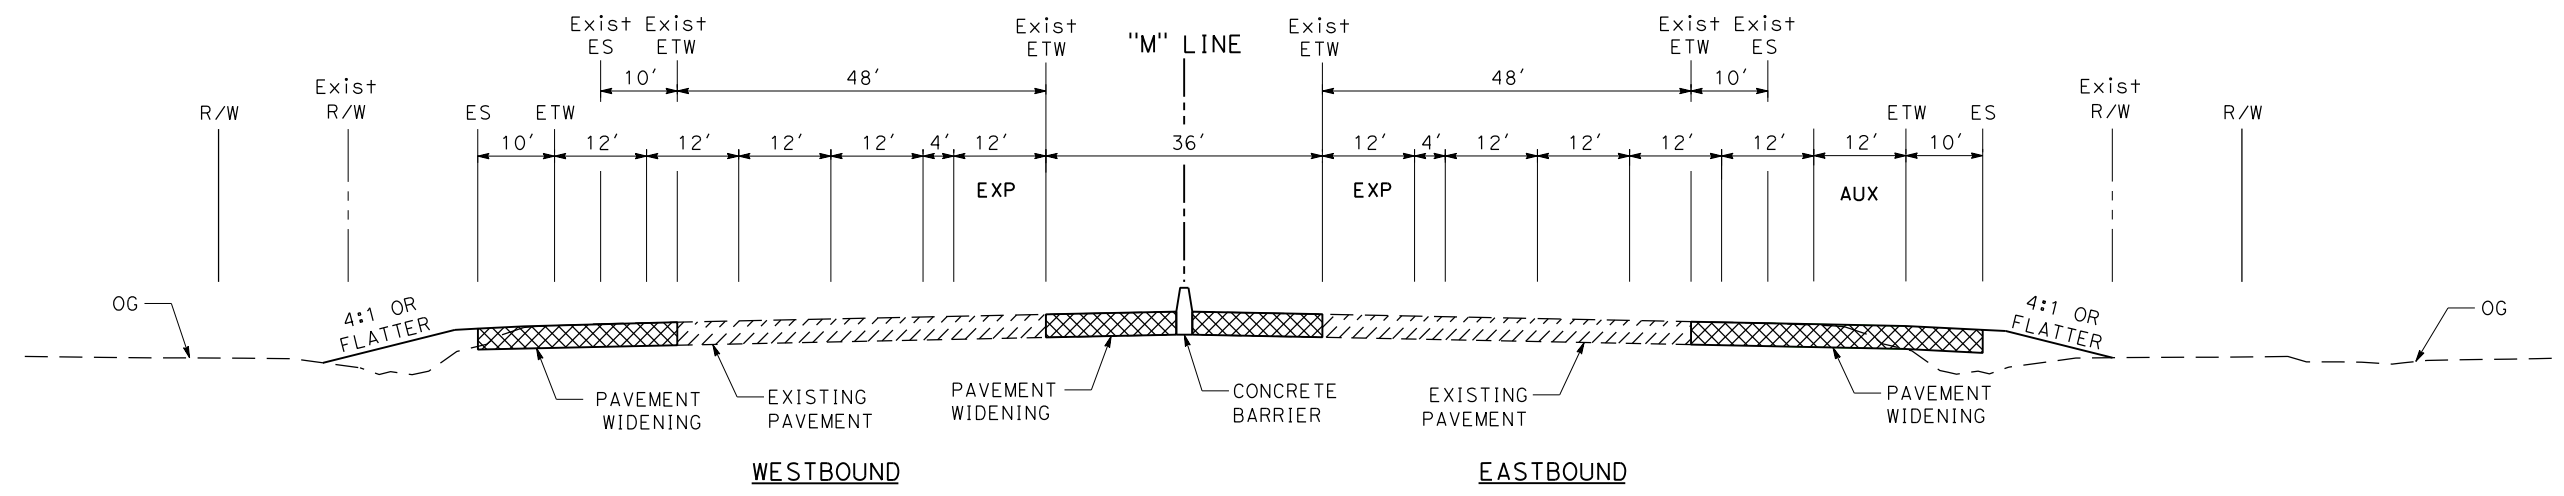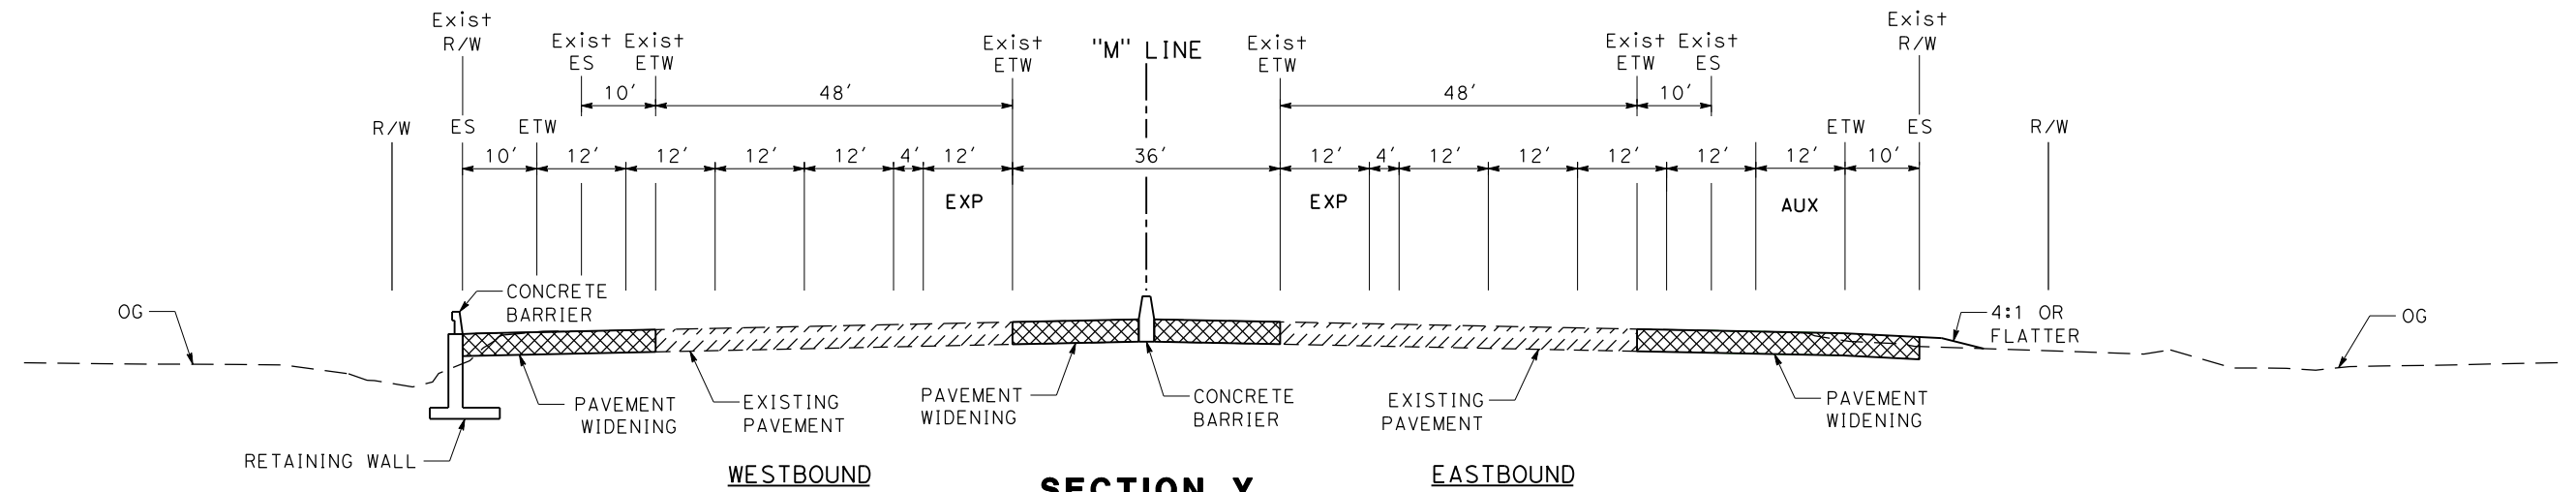


FOR NOTES, ABBREVIATIONS
AND LEGEND, SEE SHEET BX-1

	DISTRICT: 04	ROUTE: 80	PREPARED BY: HDR ENGINEERING, INC 2121 N CALIFORNIA Blvd SUITE 475 WALNUT CREEK, CA 94596	PREPARED FOR: SOLANO TRANSPORTATION AUTHORITY ONE HARBOR CENTER, SUITE 130 SUISUN CITY, CA 94585	<div>NO SCALE</div> <div>CHARGE UNIT: 0412000332K</div> <div>PROJECT NUMBER: 04-4G080K</div>		DESIGNED BY: M. RAMIREZ	DATE: 2-17-12	INTERSTATE 80 EXPRESS LANE PROJECT	B X - 9
	DRAWN BY: I. KUKANEGO	DATE: 2-17-12								
	COUNTY AND POST MILE: Sol 11.2/29.3						CHECKED BY: B. STEWART	DATE: 2-17-12	ALTERNATIVE B	


\$REQUEST \$DATE \$TIME \$USER

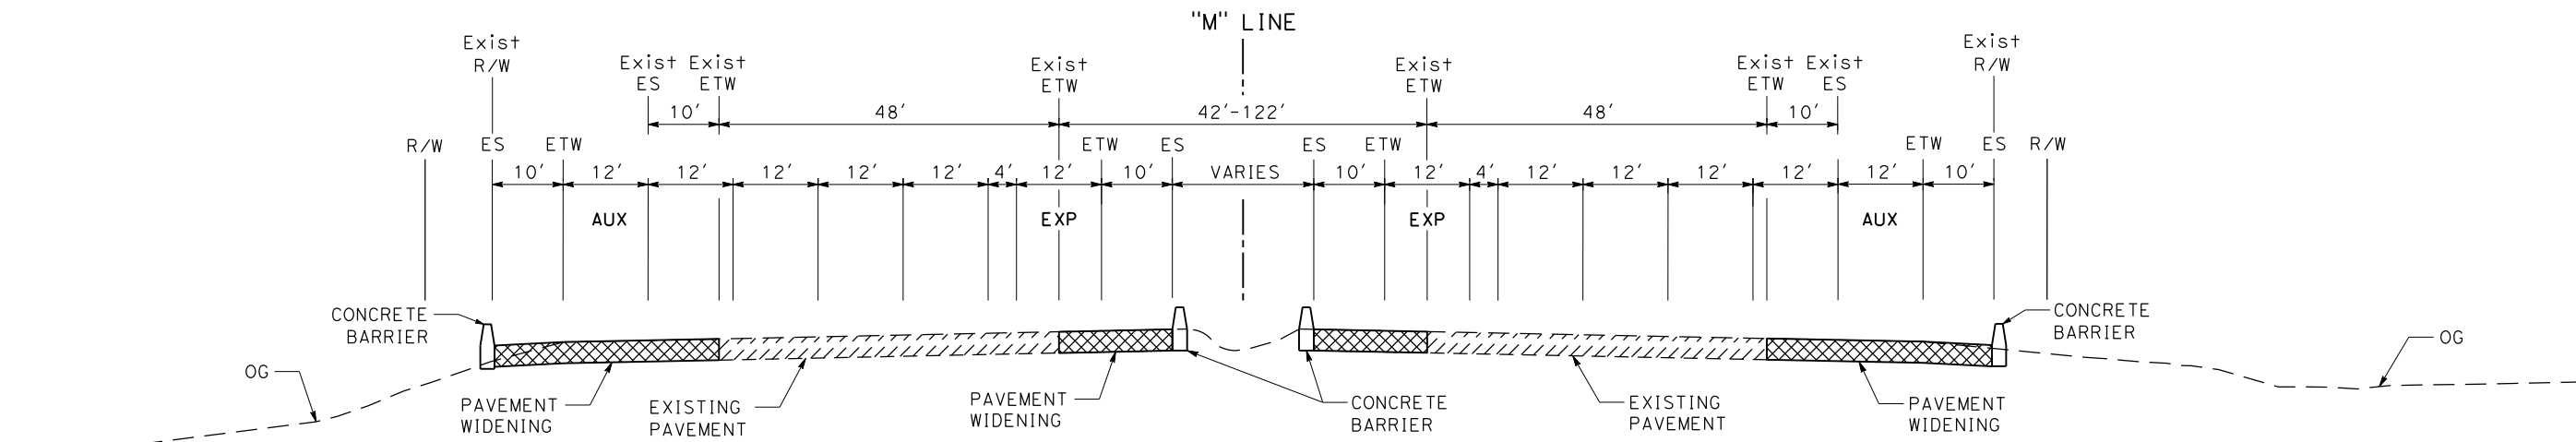

WESTBOUND SECTION B1 EASTBOUND

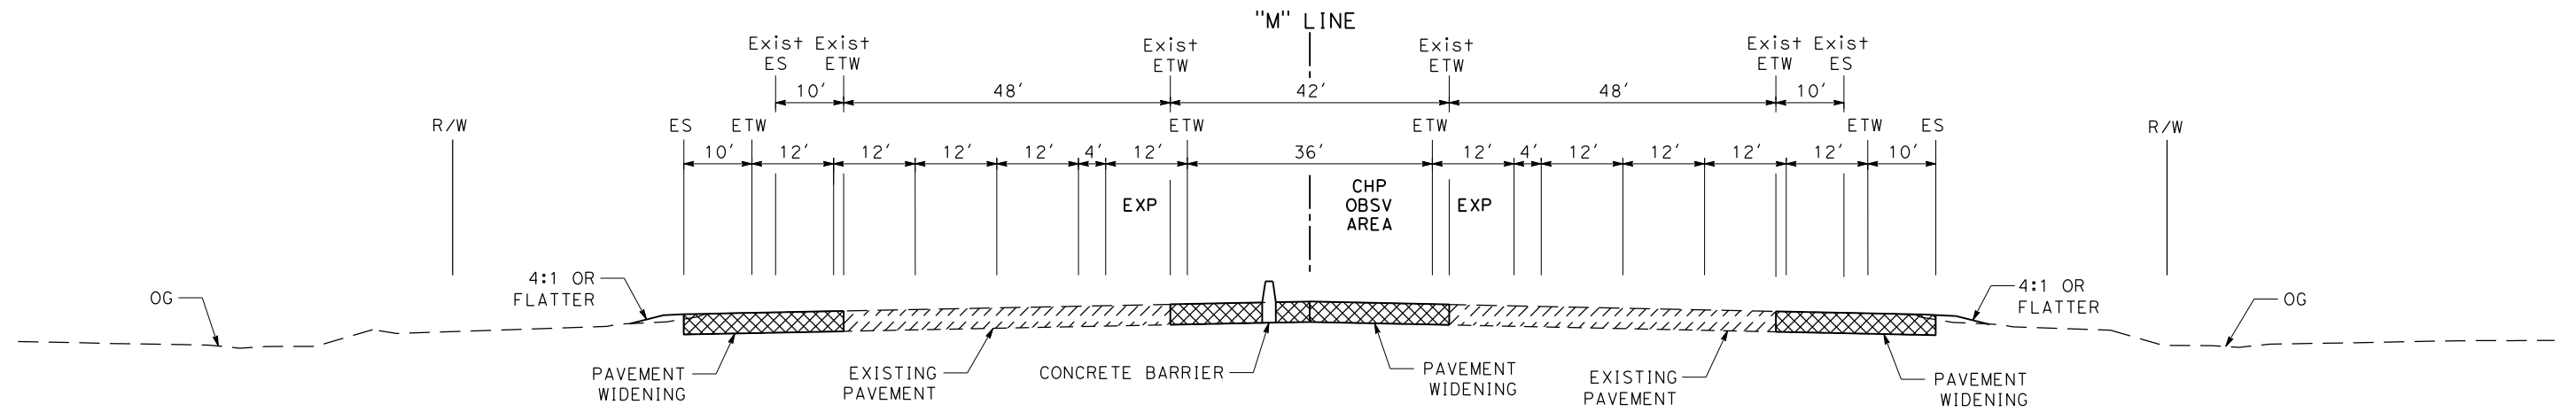

WESTBOUND SECTION A1 EASTBOUND

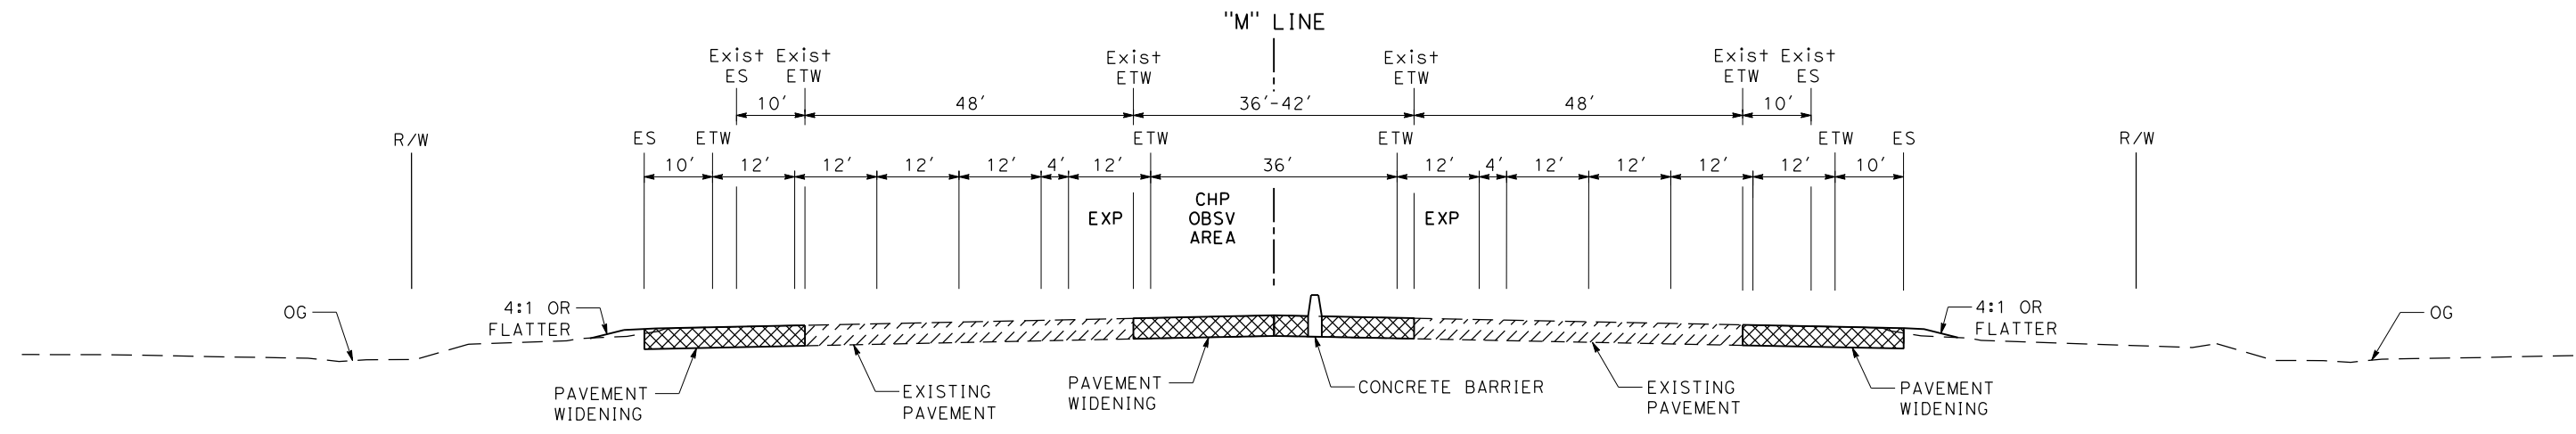


WESTBOUND SECTION Z EASTBOUND

FOR NOTES, ABBREVIATIONS
AND LEGEND, SEE SHEET BX-1


	DISTRICT: 04	ROUTE: 80	PREPARED BY: HDR ENGINEERING, INC 2121 N CALIFORNIA Blvd SUITE 475 WALNUT CREEK, CA 94596	PREPARED FOR: SOLANO TRANSPORTATION AUTHORITY ONE HARBOR CENTER, SUITE 130 SUISUN CITY, CA 94585	NO SCALE CHARGE UNIT: 0412000332K PROJECT NUMBER: 04-4G080K		DESIGNED BY: M. RAMIREZ	DATE: 2-17-12	INTERSTATE 80 EXPRESS LANE PROJECT	BX-10
	COUNTY AND POST MILE: Sol 11.2/29.3						DRAWN BY: I. KUKANEGO	DATE: 2-17-12		
							CHECKED BY: B. STEWART	DATE: 2-17-12		
							ALTERNATIVE B			

\$DATE
\$TIME
\$USER
\$REQUEST

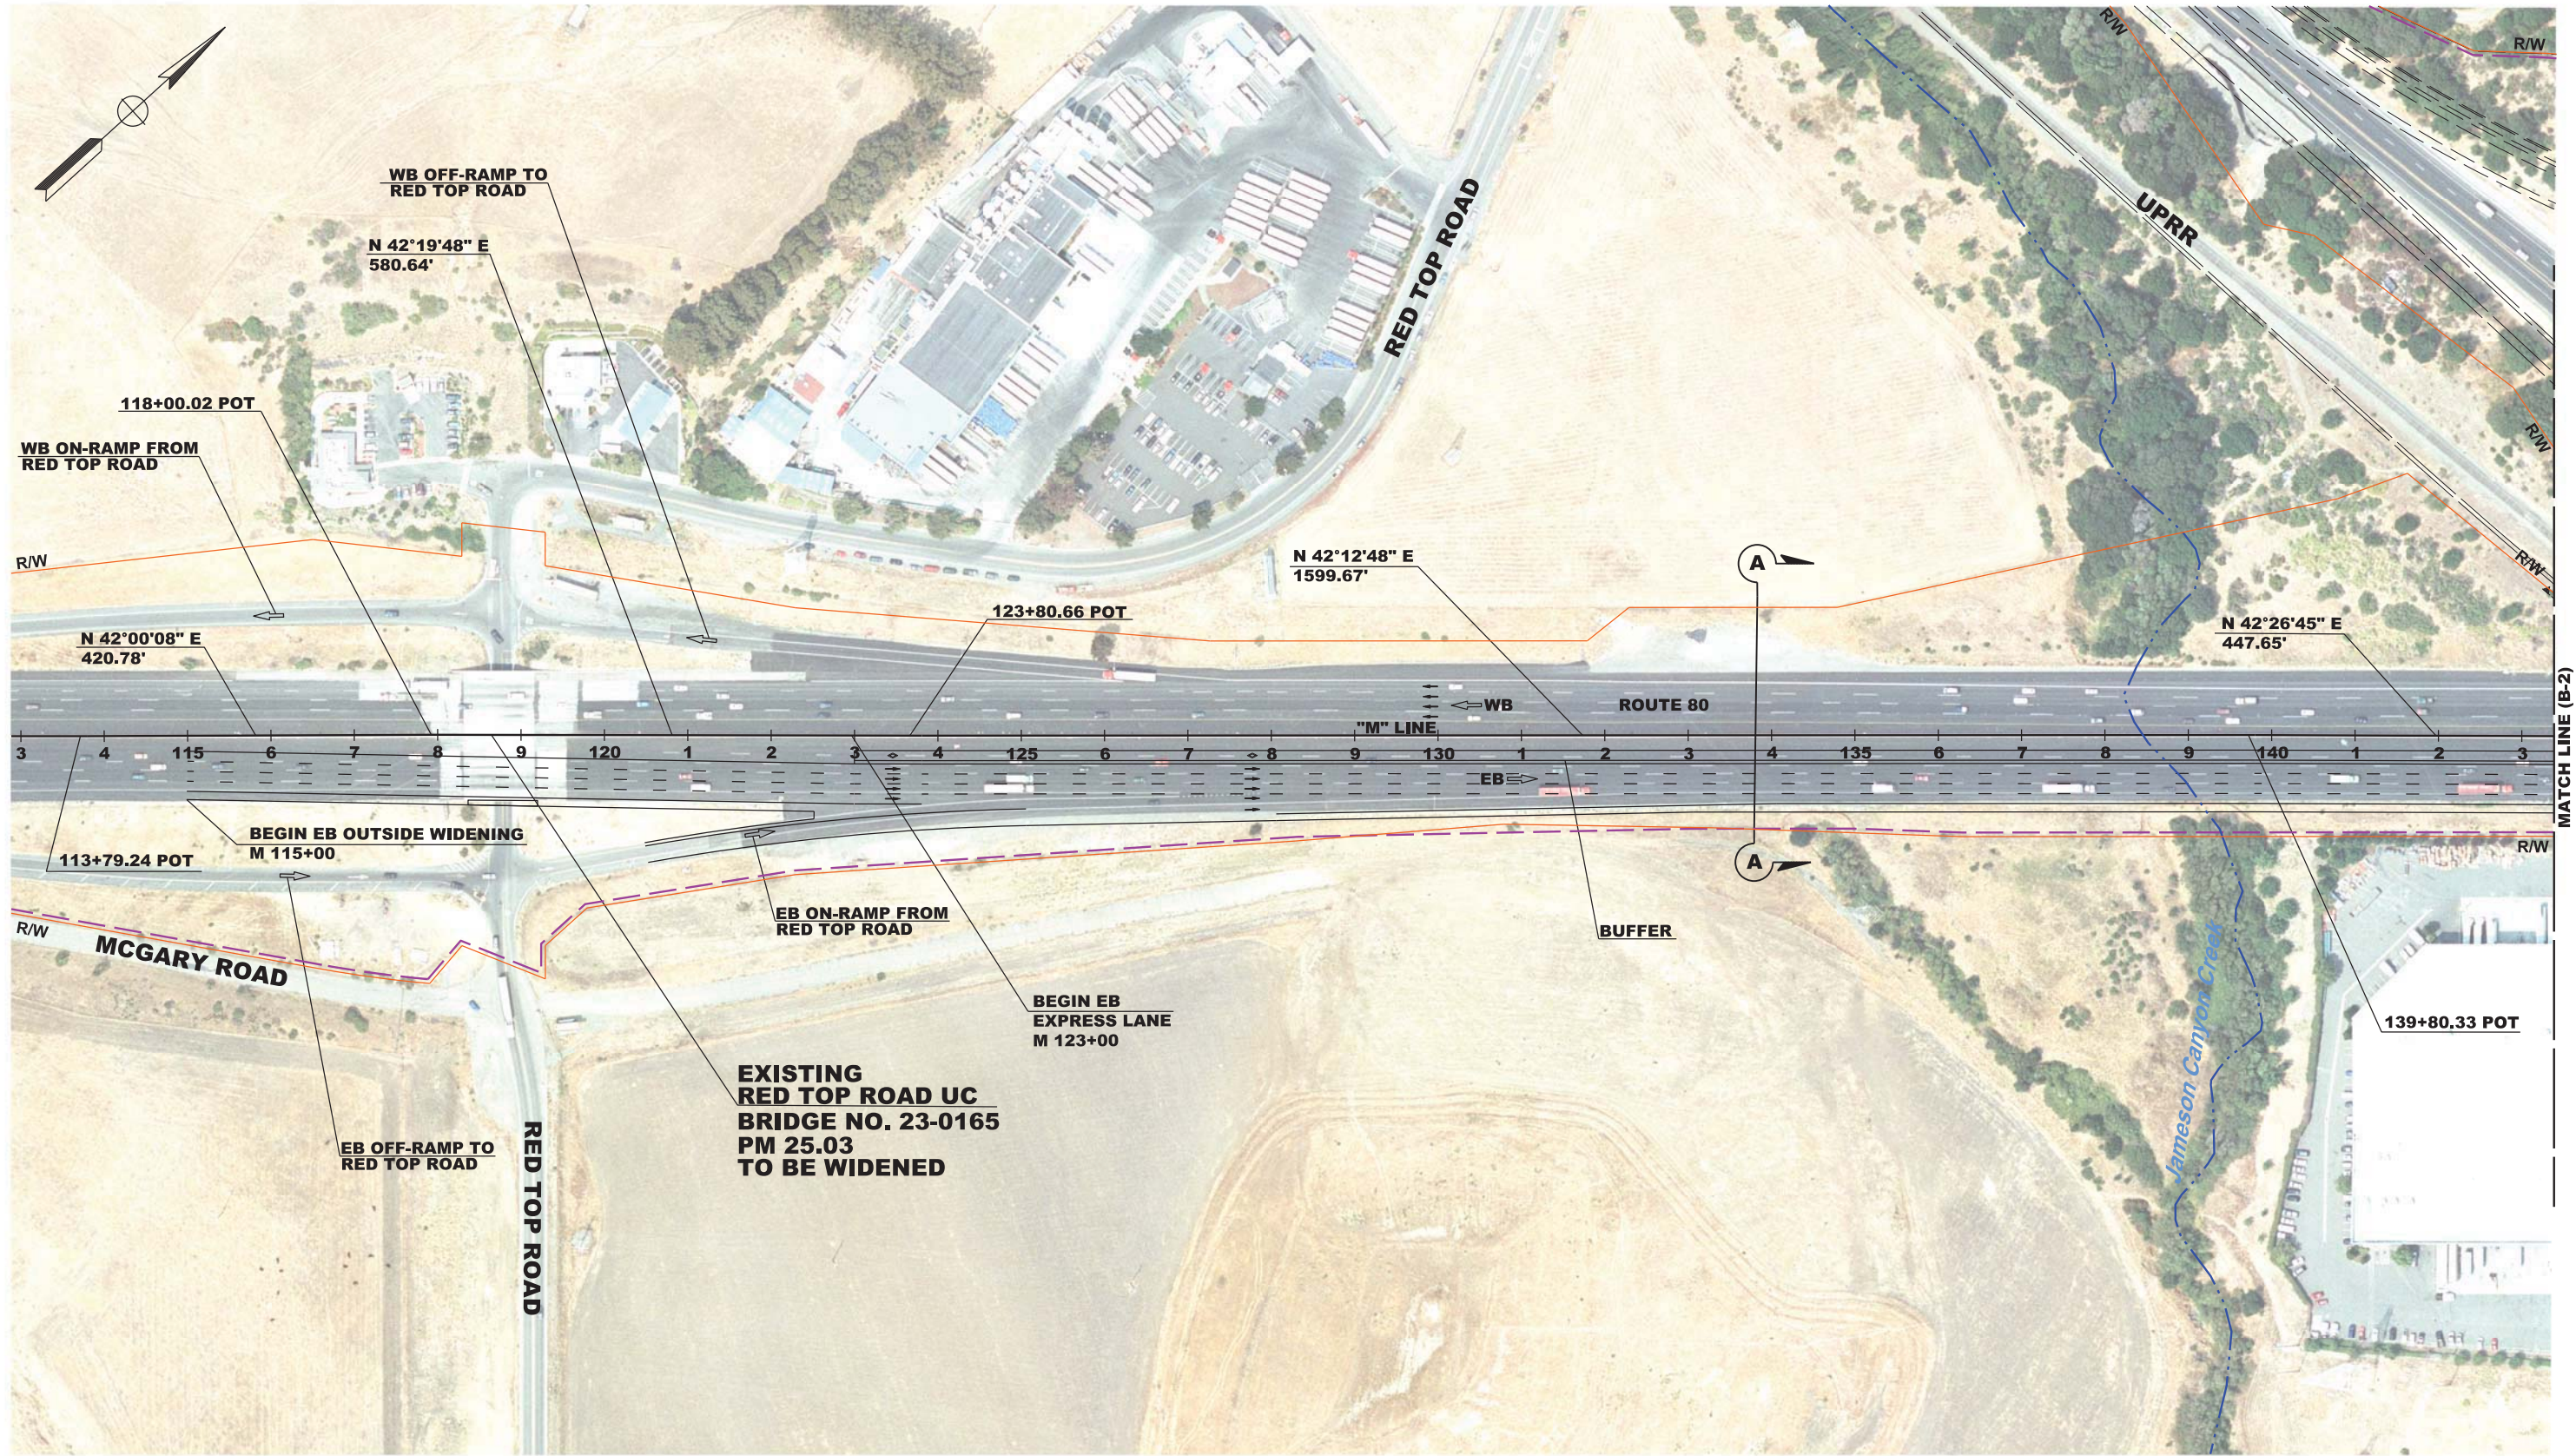

FOR NOTES, ABBREVIATIONS
AND LEGEND, SEE SHEET BX-1

LEGEND: — — — — — POTENTIAL IMPACT — — — — — EXISTING R/W XX ROAD TO BE CLOSED/ABANDONED	DISTRICT: 04	ROUTE: 80	PREPARED BY: MARK THOMAS & COMPANY INC. 1960 ZANKER ROAD SAN JOSE, CA 95112	PREPARED FOR: SOLANO TRANSPORTATION AUTHORITY ONE HARBOR CENTER, SUITE 130 SUISUN CITY, CA 94585	<div>2001000100200</div> <div><div></div><div></div><div></div><div></div><div></div><div></div><div></div><div></div><div></div><div></div><div></div><div></div><div></div><div></div><div></div><div></div><div></div><div></div><div></div><div></div><div></div><div></div><div></div><div></div><div></div><div></div><div></div><div></div><div></div><div></div><div></div><div></div><div></div><div></div><div></div><div></div><div></div><div></div><div></div><div></div><div></div><div></div><div></div><div></div><div></div><div></div><div></div><div></div><div></div><div></div><div></div><div></div><div></div><div></div><div></div><div></div><div></div><div></div><div></div><div></div><div></div><div></div><div></div><div></div><div></div><div></div><div></div><div></div><div></div><div></div><div></div><div></div><div></div><div></div><div></div><div></div><div></div><div></div><div></div><div></div><div></div><div></div><div></div><div></div><div></div><div></div><div></div><div></div><div></div><div></div><div></div><div></div><div></div><div></div><div></div><div></div><div></div><div></div><div></div><div></div><div></div><div></div><div></div><div></div><div></div><div></div><div></div><div></div><div></div><div></div><div></div><div></div><div></div><div></div><div></div><div></div><div></div><div></div><div></div><--	-------------------------------	----------------------------	--	---	--	--

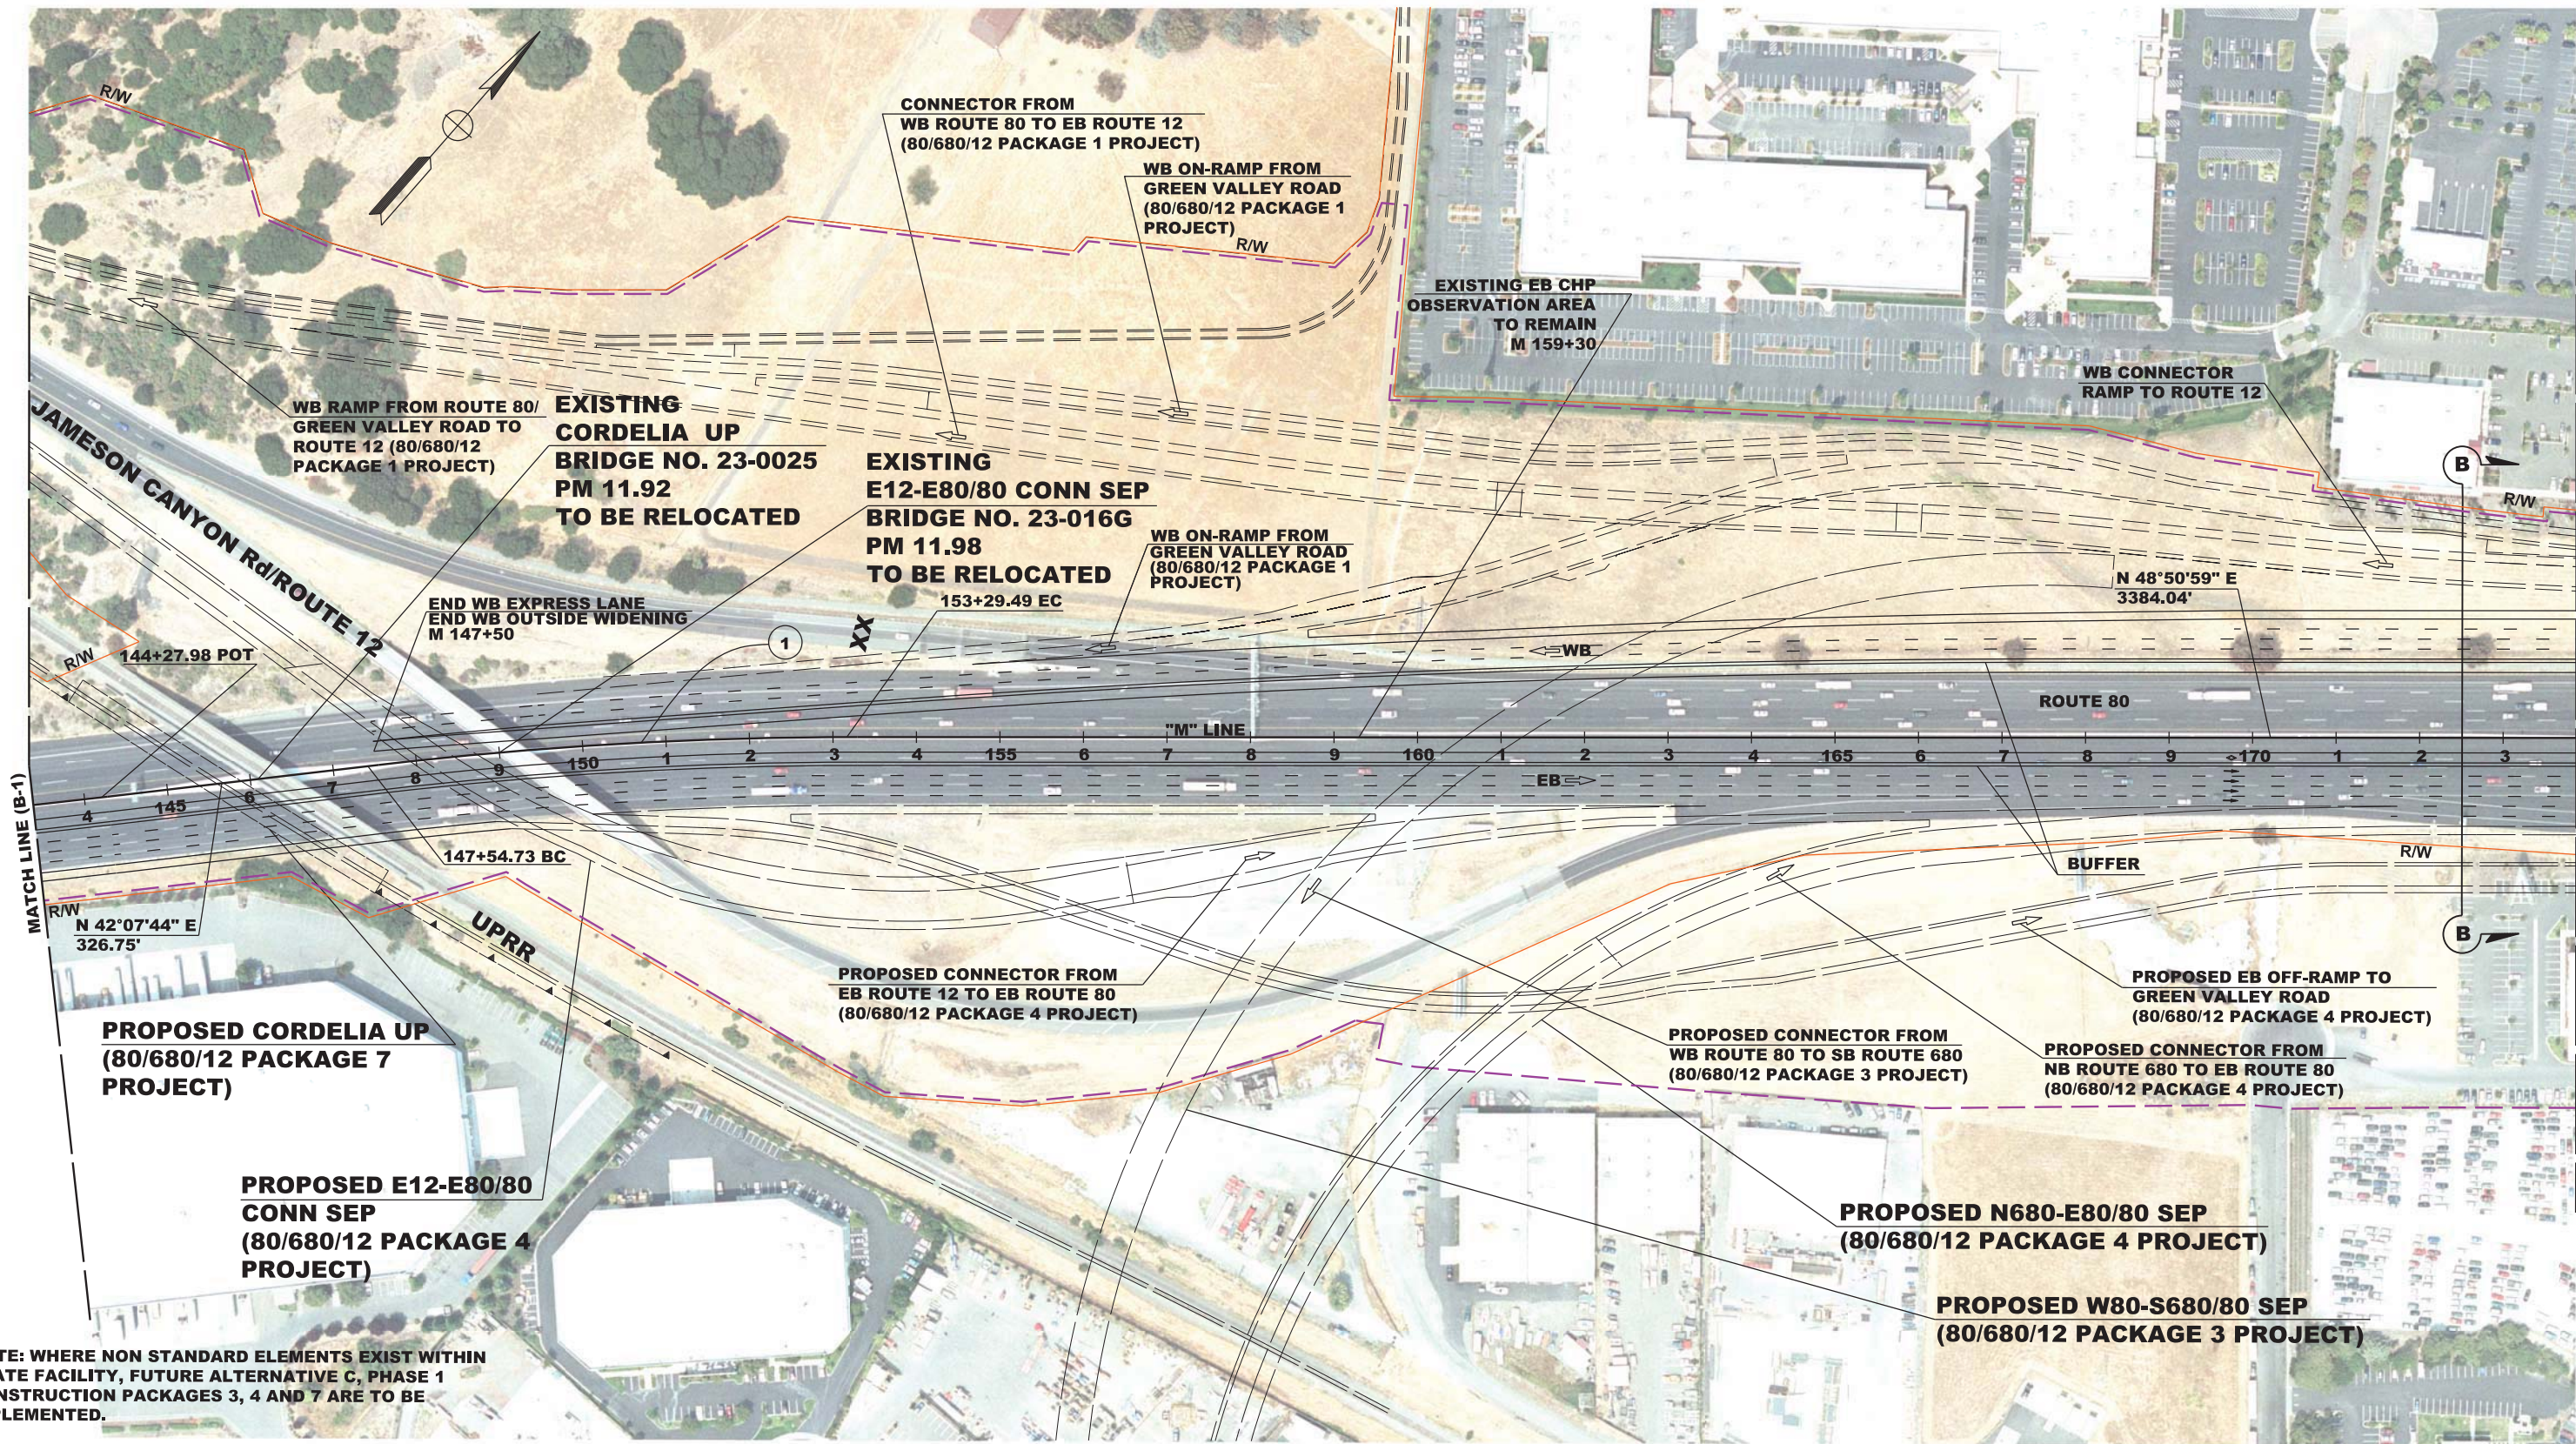

NOTE: WHERE NON STANDARD ELEMENTS EXIST WITHIN STATE FACILITY, FUTURE ALTERNATIVE C, PHASE 1 CONSTRUCTION PACKAGES 3, 4 AND 7 ARE TO BE IMPLEMENTED.

CURVE DATA

No. (X)	R	Δ	T	L	NORTHING	EASTING
1	4900.00'	06°43'14"	287.71'	574.76'	1834289.71	6522095.60

FOR NOTES, ABBREVIATIONS AND LEGEND, SEE SHEET BX-1

LEGEND:

- POTENTIAL IMPACT
- EXISTING R/W
- XX ROAD TO BE CLOSED/ABANDONED

DISTRICT: 04
ROUTE: 80
COUNTY AND POST MILE: Sol 11.2/29.3

PREPARED BY:
MARK THOMAS & COMPANY INC.
1960 ZANKER ROAD
SAN JOSE, CA 95112

PREPARED FOR:
SOLANO TRANSPORTATION AUTHORITY
ONE HARBOR CENTER, SUITE 130
SUISUN CITY, CA 94585




PROJECT NUMBER: 0412000332K
PROJECT EA: 04-4G080K

DESIGNED BY: R. LOPEZ
DRAWN BY: R. LOPEZ
CHECKED BY: M. SCHRAM

DATE: 02-14-12
DATE: 02-14-12
DATE: 02-14-12

INTERSTATE 80 EXPRESS LANE PROJECT

ALTERNATIVE B

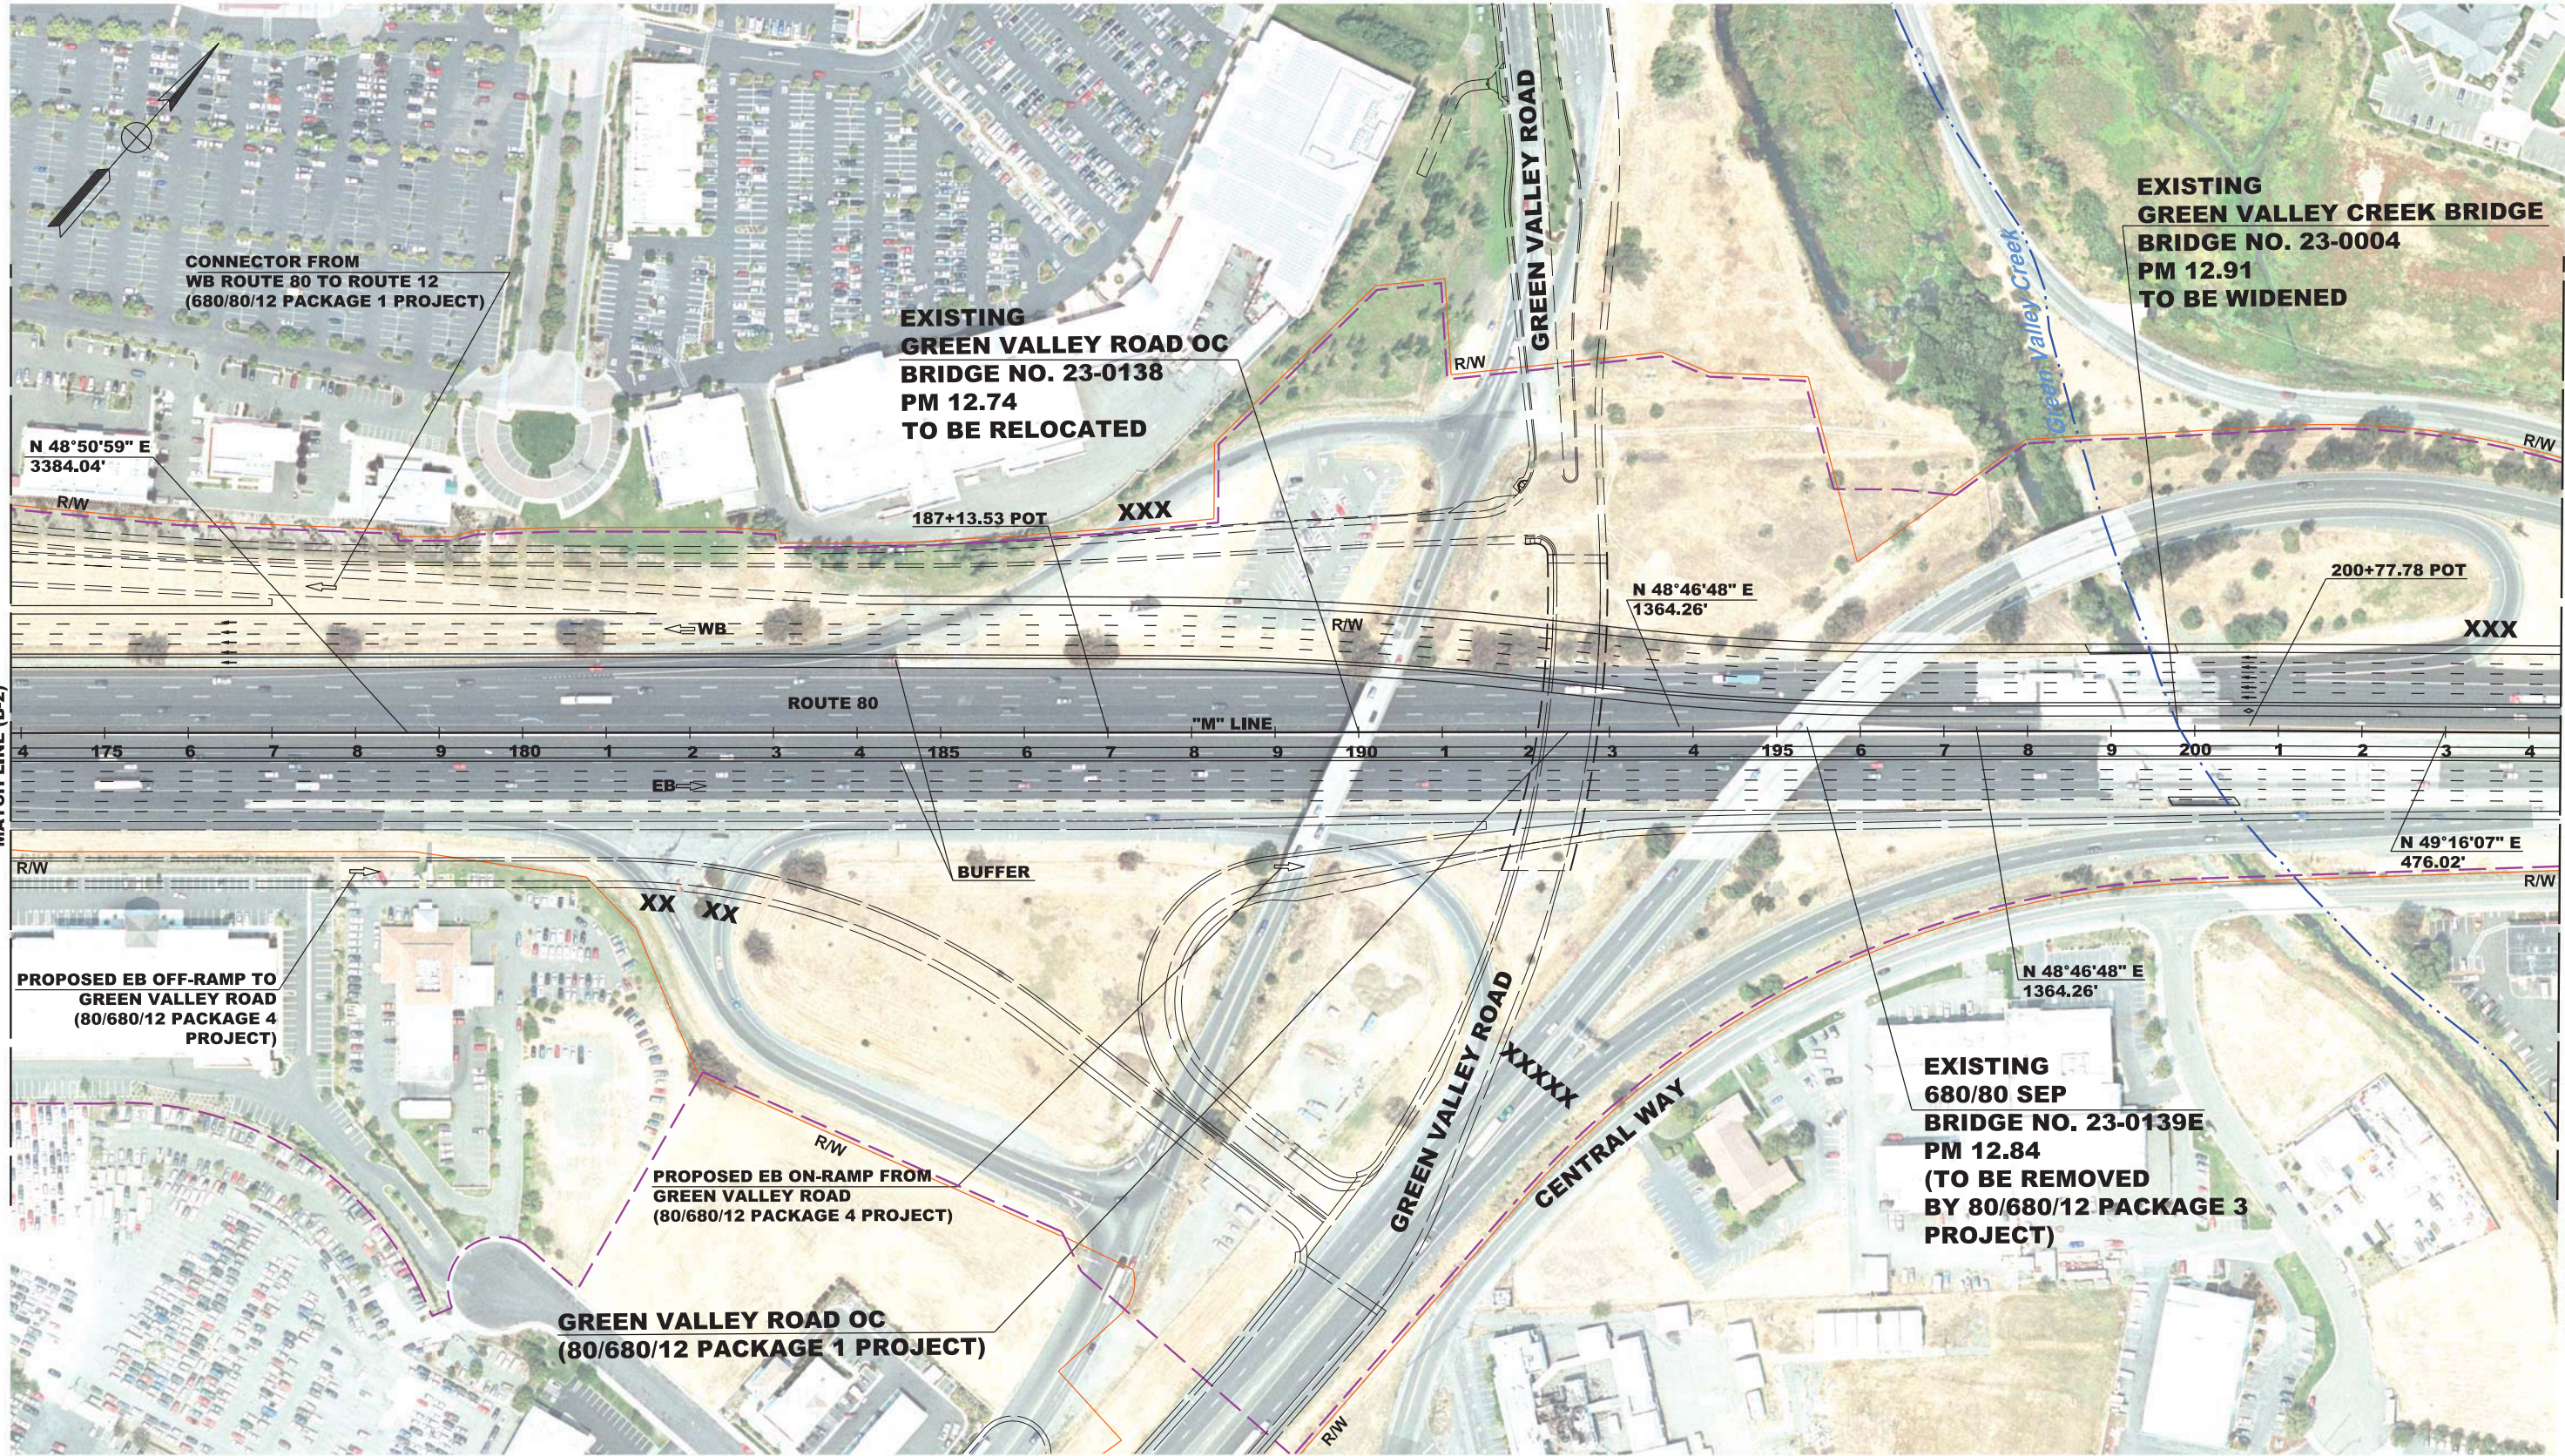

FOR NOTES, ABBREVIATIONS
AND LEGEND, SEE SHEET BX-1

LEGEND:

- POTENTIAL IMPACT
- EXISTING R/W
- XX ROAD TO BE CLOSED/ABANDONED

DISTRICT:

04

ROUTE:

80

COUNTY AND POST MILE:

Sol 11.2/29.3

PREPARED BY:

MARK THOMAS &
COMPANY INC.
1960 ZANKER ROAD
SAN JOSE, CA 95112

PREPARED FOR:

SOLANO TRANSPORTATION
AUTHORITY
ONE HARBOR CENTER, SUITE 130
SUISUN CITY, CA 94585



PROJECT NUMBER:
0412000332K

PROJECT EA:
04-4G080K

DESIGNED BY:

R. LOPEZ

DRAWN BY:

R. LOPEZ

CHECKED BY:

M. SCHRAM

DATE:

02-14-12

DATE:

02-14-12


DATE:

02-14-12

INTERSTATE 80
EXPRESS LANE PROJECT

ALTERNATIVE B

B - 3

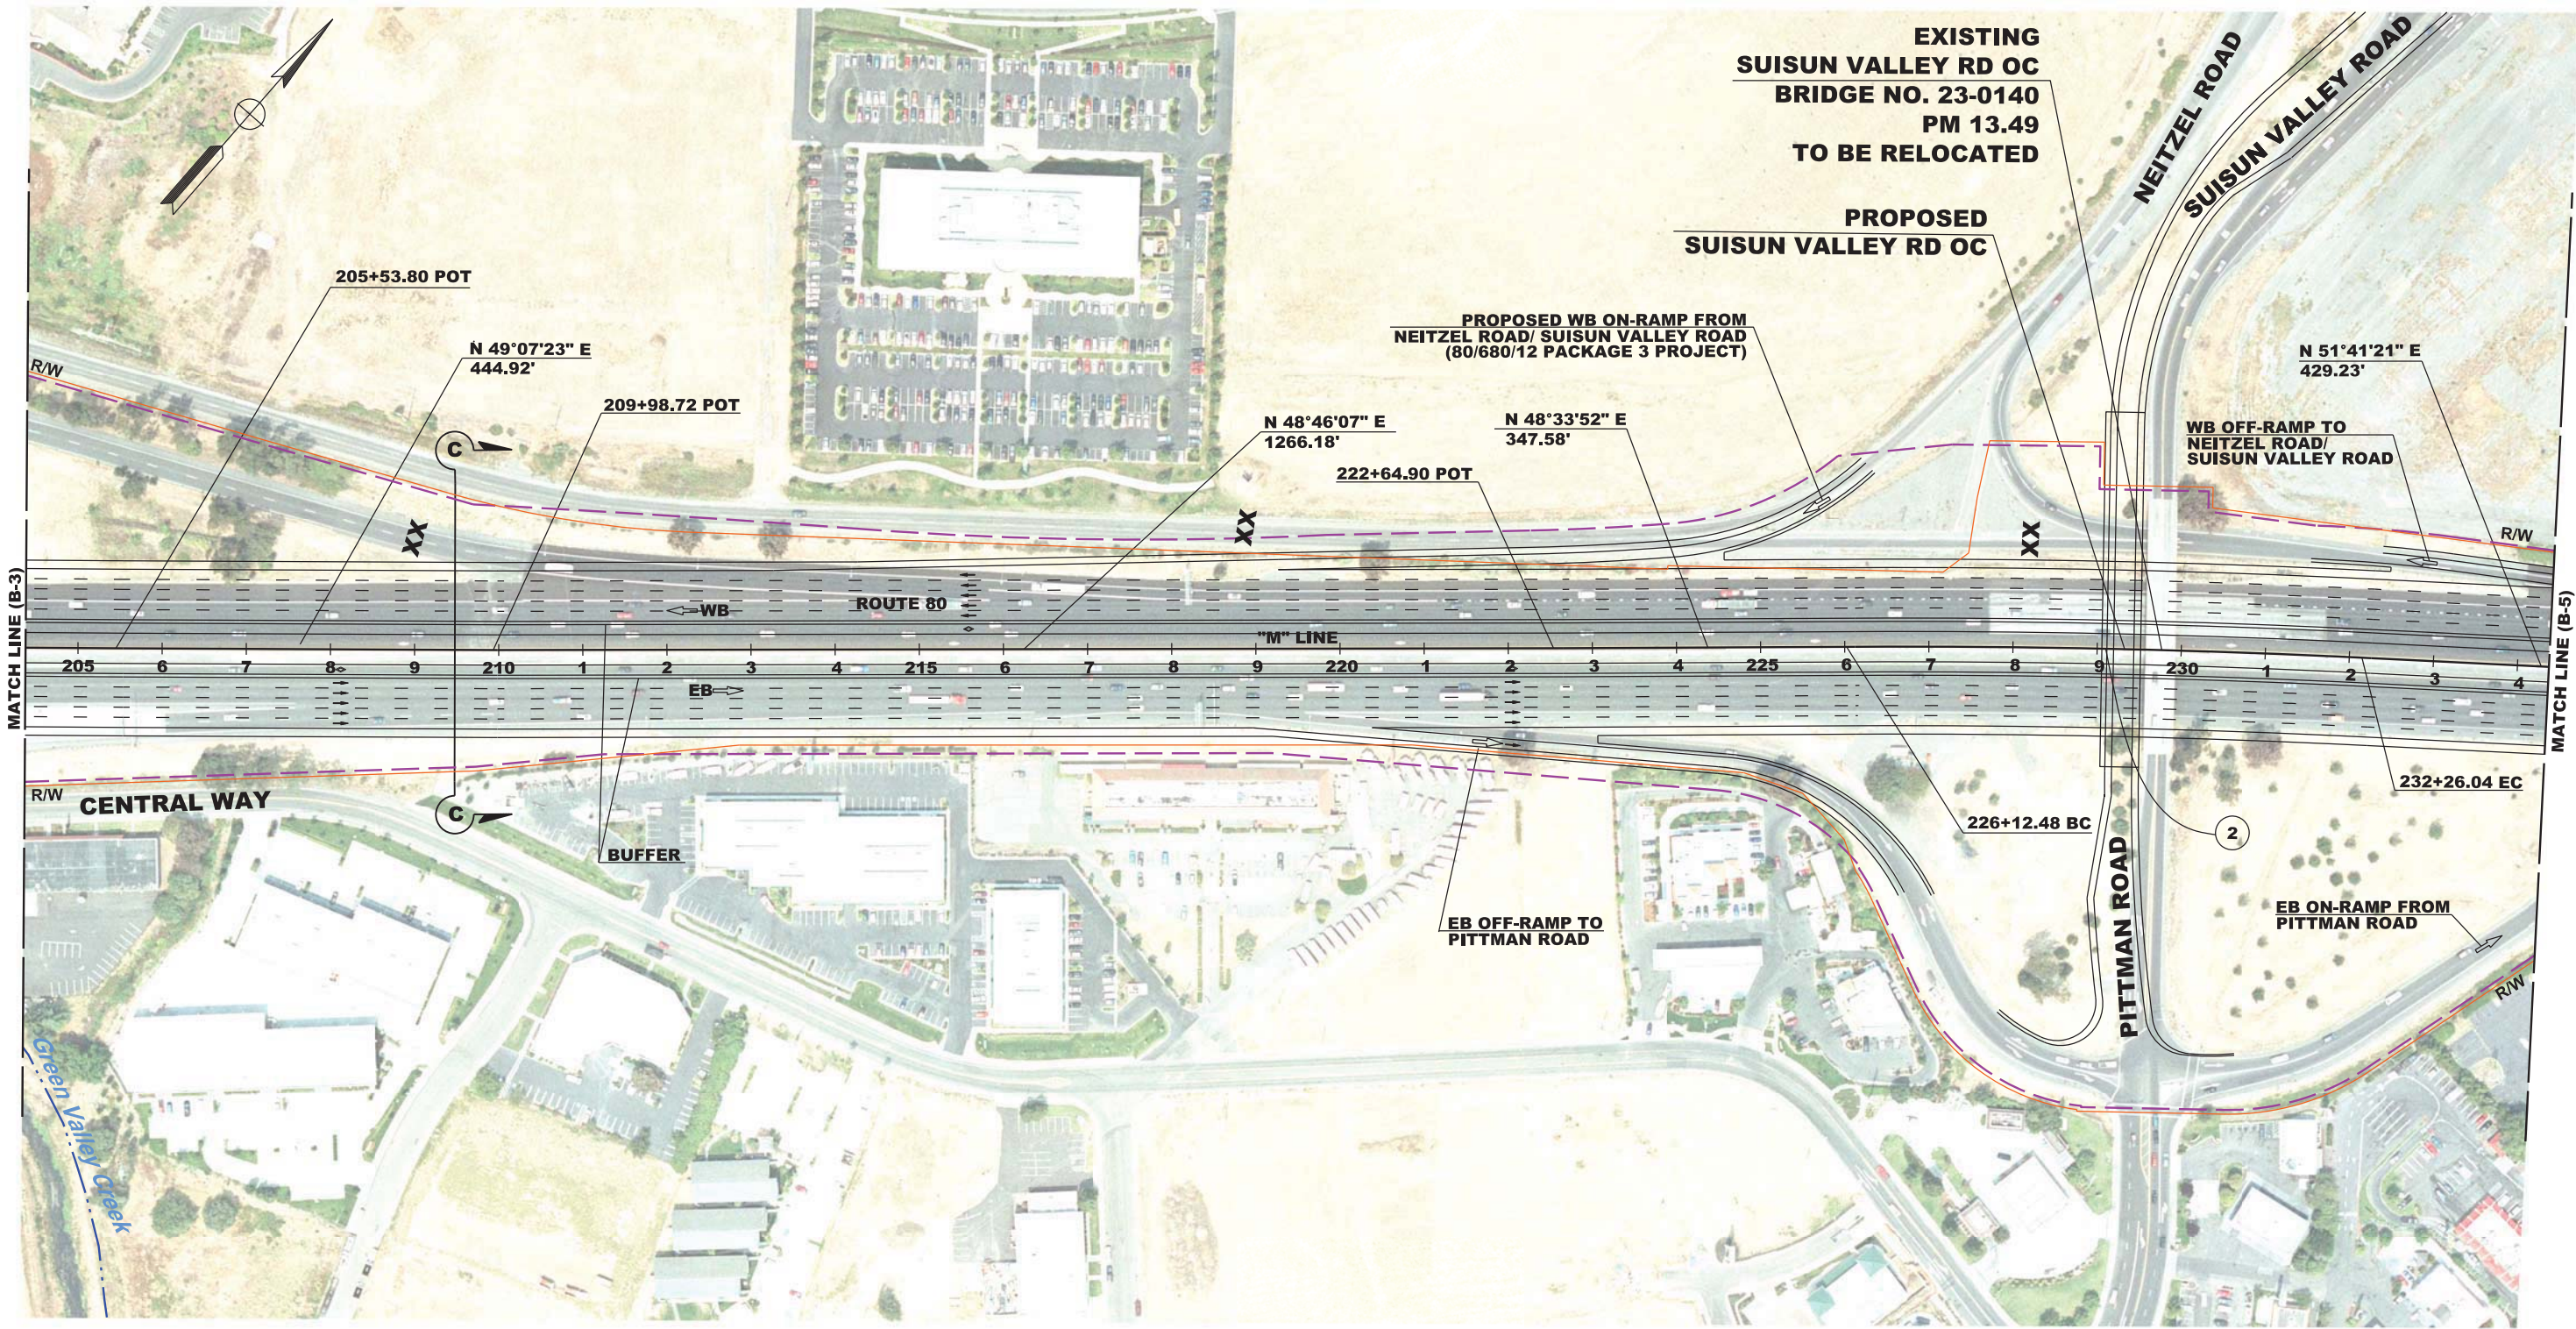

CURVE DATA

No.	(X)	R	Δ	T	L	NORTHING	EASTING
2		11250.00'	03°07'29"	306.86'	613.56'	1834337.36	6531800.45

FOR NOTES, ABBREVIATIONS
AND LEGEND, SEE SHEET BX-1

LEGEND:

--- **POTENTIAL IMPACT**

--- **EXISTING R/W**

XX **ROAD TO BE CLOSED/ABANDONED**

DISTRICT:
04

ROUTE:
80

COUNTY AND POST MILE:
Sol 11.2/29.3

PREPARED BY:
**MARK THOMAS &
COMPANY INC.
1960 ZANKER ROAD
SAN JOSE, CA 95112**

PREPARED FOR:
**SOLANO TRANSPORTATION
AUTHORITY
ONE HARBOR CENTER, SUITE 130
SUISUN CITY, CA 94585**

200 100 0 100 200

PROJECT NUMBER:
0412000332K

PROJECT EA:
04-4G080K

DESIGNED BY:
R. LOPEZ

DRAWN BY:
R. LOPEZ

CHECKED BY:
M. SCHRAM

DATE:
02-14-12

DATE:
02-14-12


DATE:
02-14-12

**INTERSTATE 80
EXPRESS LANE PROJECT**

ALTERNATIVE B

B - 4

mschr.com

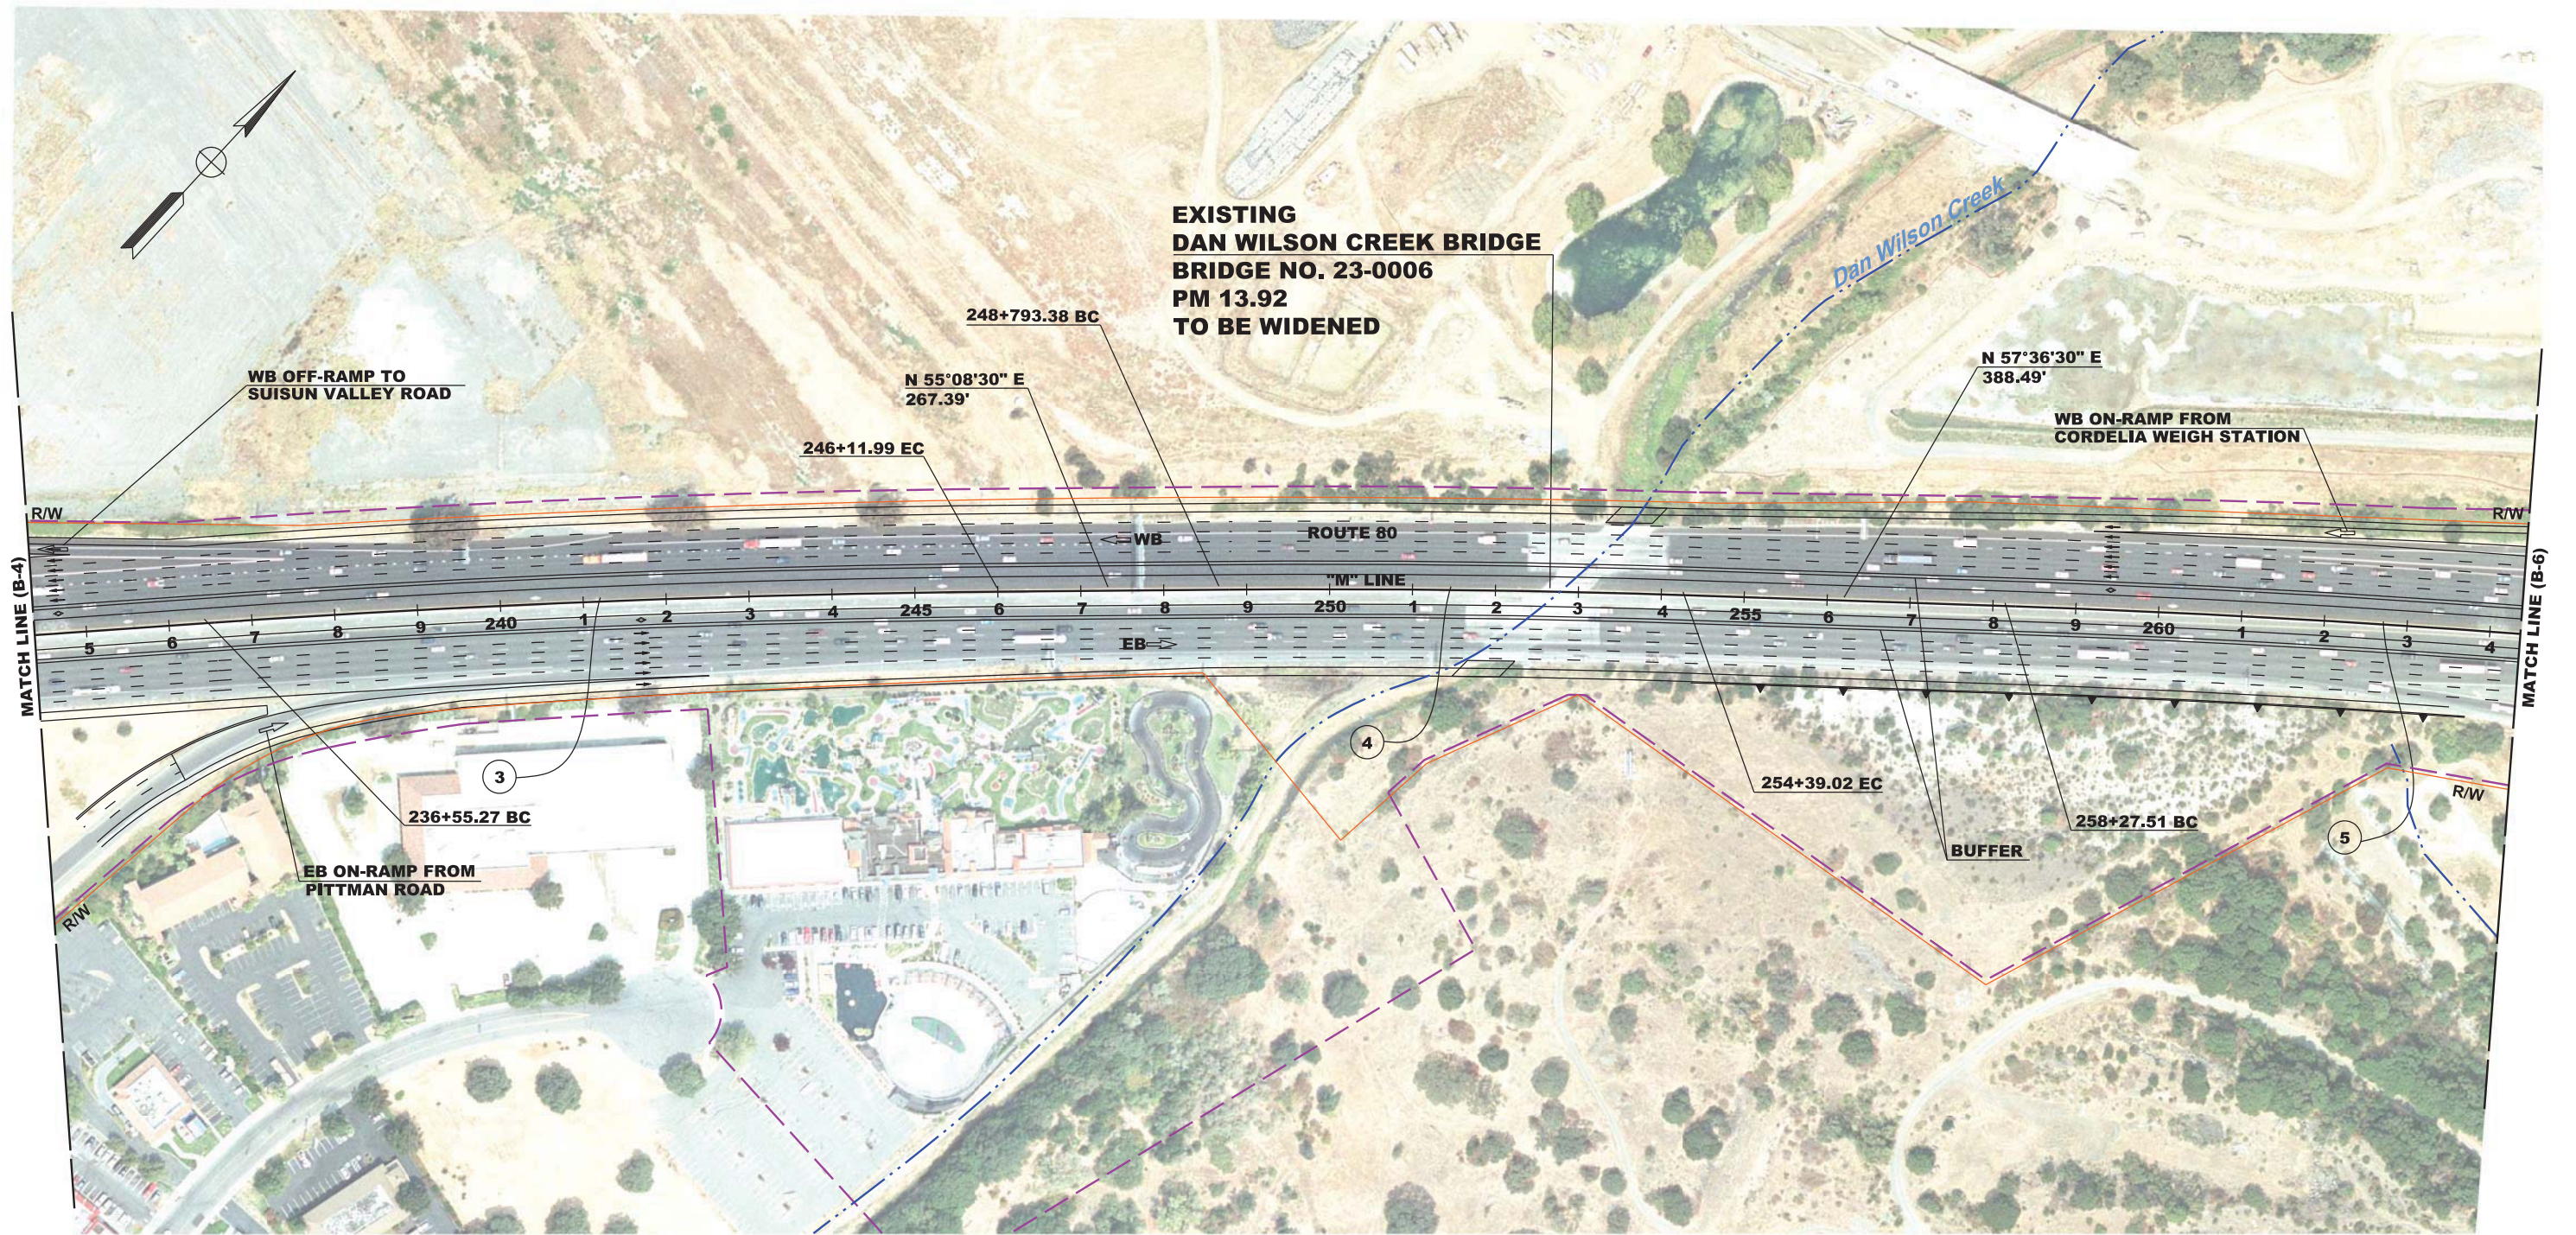

CURVE DATA

No. (X)	R	Δ	T	L	NORTHING	EASTING
3	15930.02'	03°27'46"	478.51'	956.72'	1831009.69	6534976.52
4	13000.00'	02°28'00"	279.86'	559.64'	1833486.37	6533580.78
5	15000.00'	03°29'19"	456.78'	913.29'	1827916.09	6537917.83

FOR NOTES, ABBREVIATIONS
AND LEGEND, SEE SHEET BX-1

LEGEND:

- POTENTIAL IMPACT
- EXISTING R/W
- XX ROAD TO BE CLOSED/ABANDONED

DISTRICT: 04
ROUTE: 80
COUNTY AND POST MILE: Sol 11.2/29.3

PREPARED BY:
MARK THOMAS &
COMPANY INC.
1960 ZANKER ROAD
SAN JOSE, CA 95112

PREPARED FOR:
SOLANO TRANSPORTATION
AUTHORITY
ONE HARBOR CENTER, SUITE 130
SUISUN CITY, CA 94585



PROJECT NUMBER:
0412000332K

PROJECT EA:
04-4G080K


DESIGNED BY:
R. LOPEZ
DRAWN BY:
R. LOPEZ
CHECKED BY:
M. SCHRAM

DATE:
02-14-12
DATE:
02-14-12
DATE:
02-14-12

**INTERSTATE 80
EXPRESS LANE PROJECT**

ALTERNATIVE B

B - 5

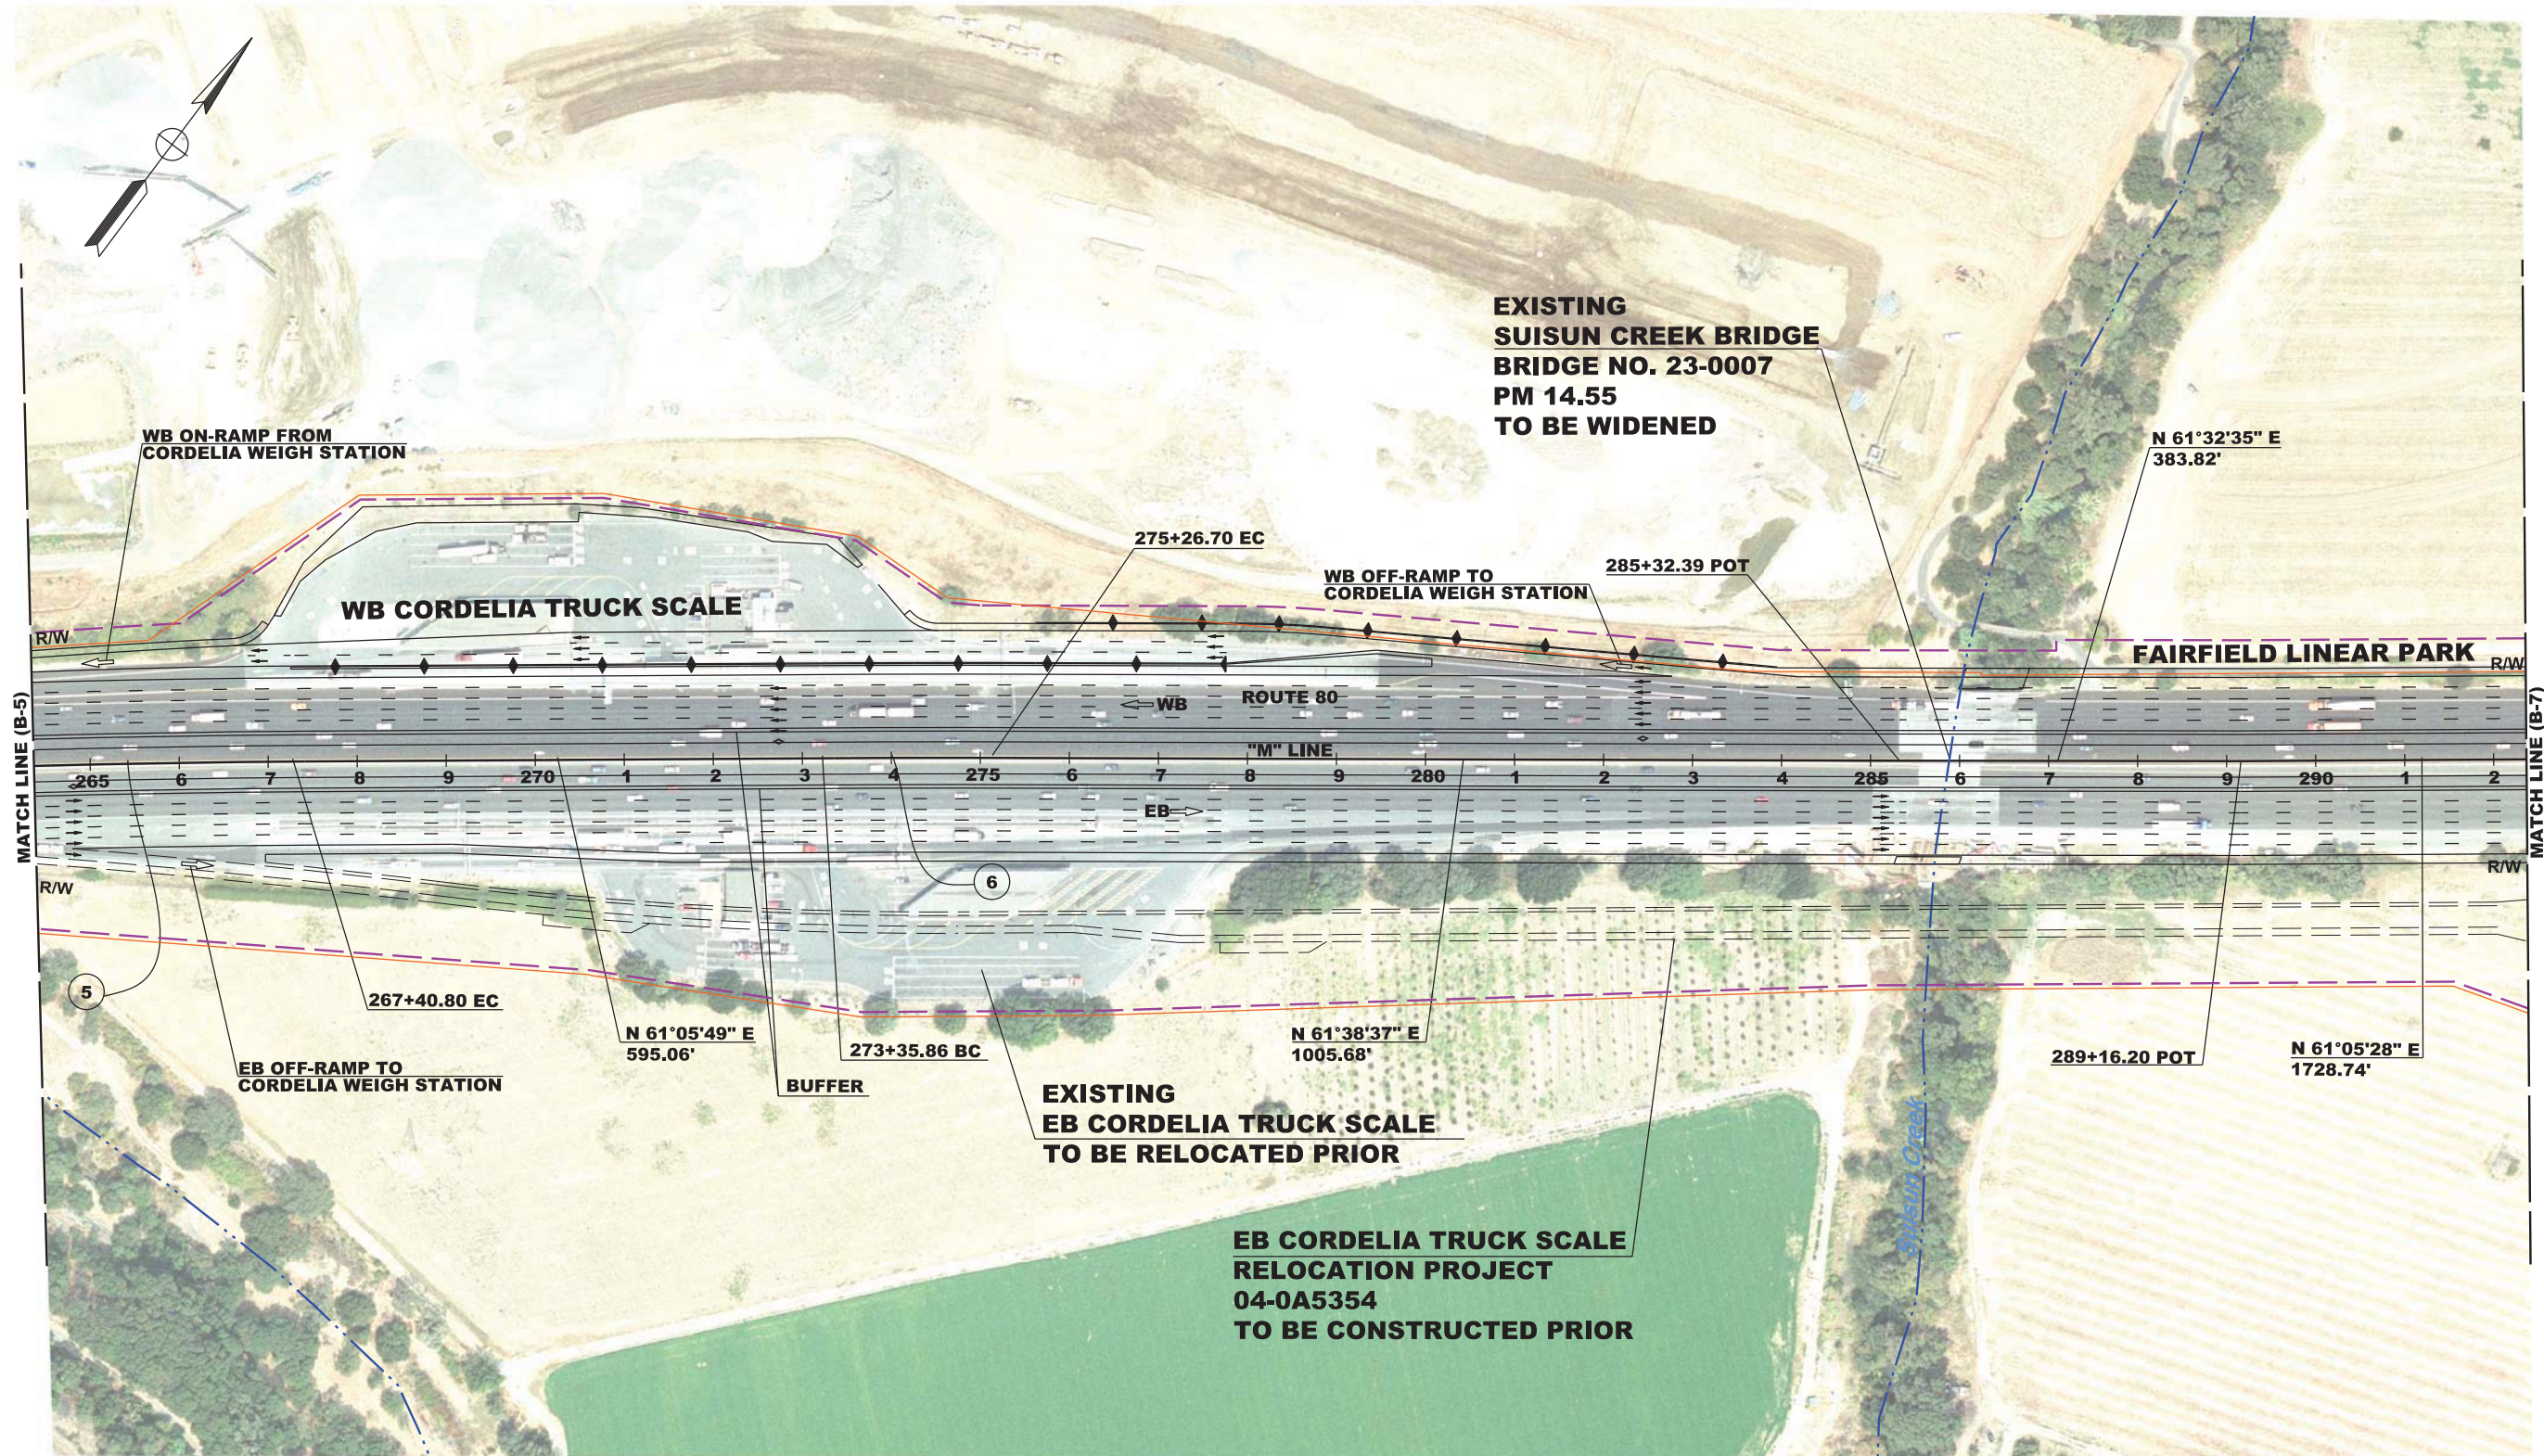

CURVE DATA

No. (X)	R	Δ	T	L	NORTHING	EASTING
5	15000.00'	03°29'19"	456.78'	913.29'	1827916.09	6537917.83
6	20000.00'	00°32'48"	95.42'	190.84'	1827916.09	6537917.83

FOR NOTES, ABBREVIATIONS
AND LEGEND, SEE SHEET BX-1

LEGEND:

- POTENTIAL IMPACT
- EXISTING R/W
- XX ROAD TO BE CLOSED/ABANDONED

DISTRICT: 04
ROUTE: 80
COUNTY AND POST MILE: Sol 11.2/29.3

PREPARED BY:
MARK THOMAS &
COMPANY INC.
1960 ZANKER ROAD
SAN JOSE, CA 95112

PREPARED FOR:
SOLANO TRANSPORTATION
AUTHORITY
ONE HARBOR CENTER, SUITE 130
SUISUN CITY, CA 94585



PROJECT NUMBER:
0412000332K

PROJECT EA:
04-4G080K


DESIGNED BY:
R. LOPEZ
DRAWN BY:
R. LOPEZ
CHECKED BY:
M. SCHRAM

DATE:
02-14-12
DATE:
02-14-12
DATE:
02-14-12

**INTERSTATE 80
EXPRESS LANE PROJECT**

ALTERNATIVE B

B - 6

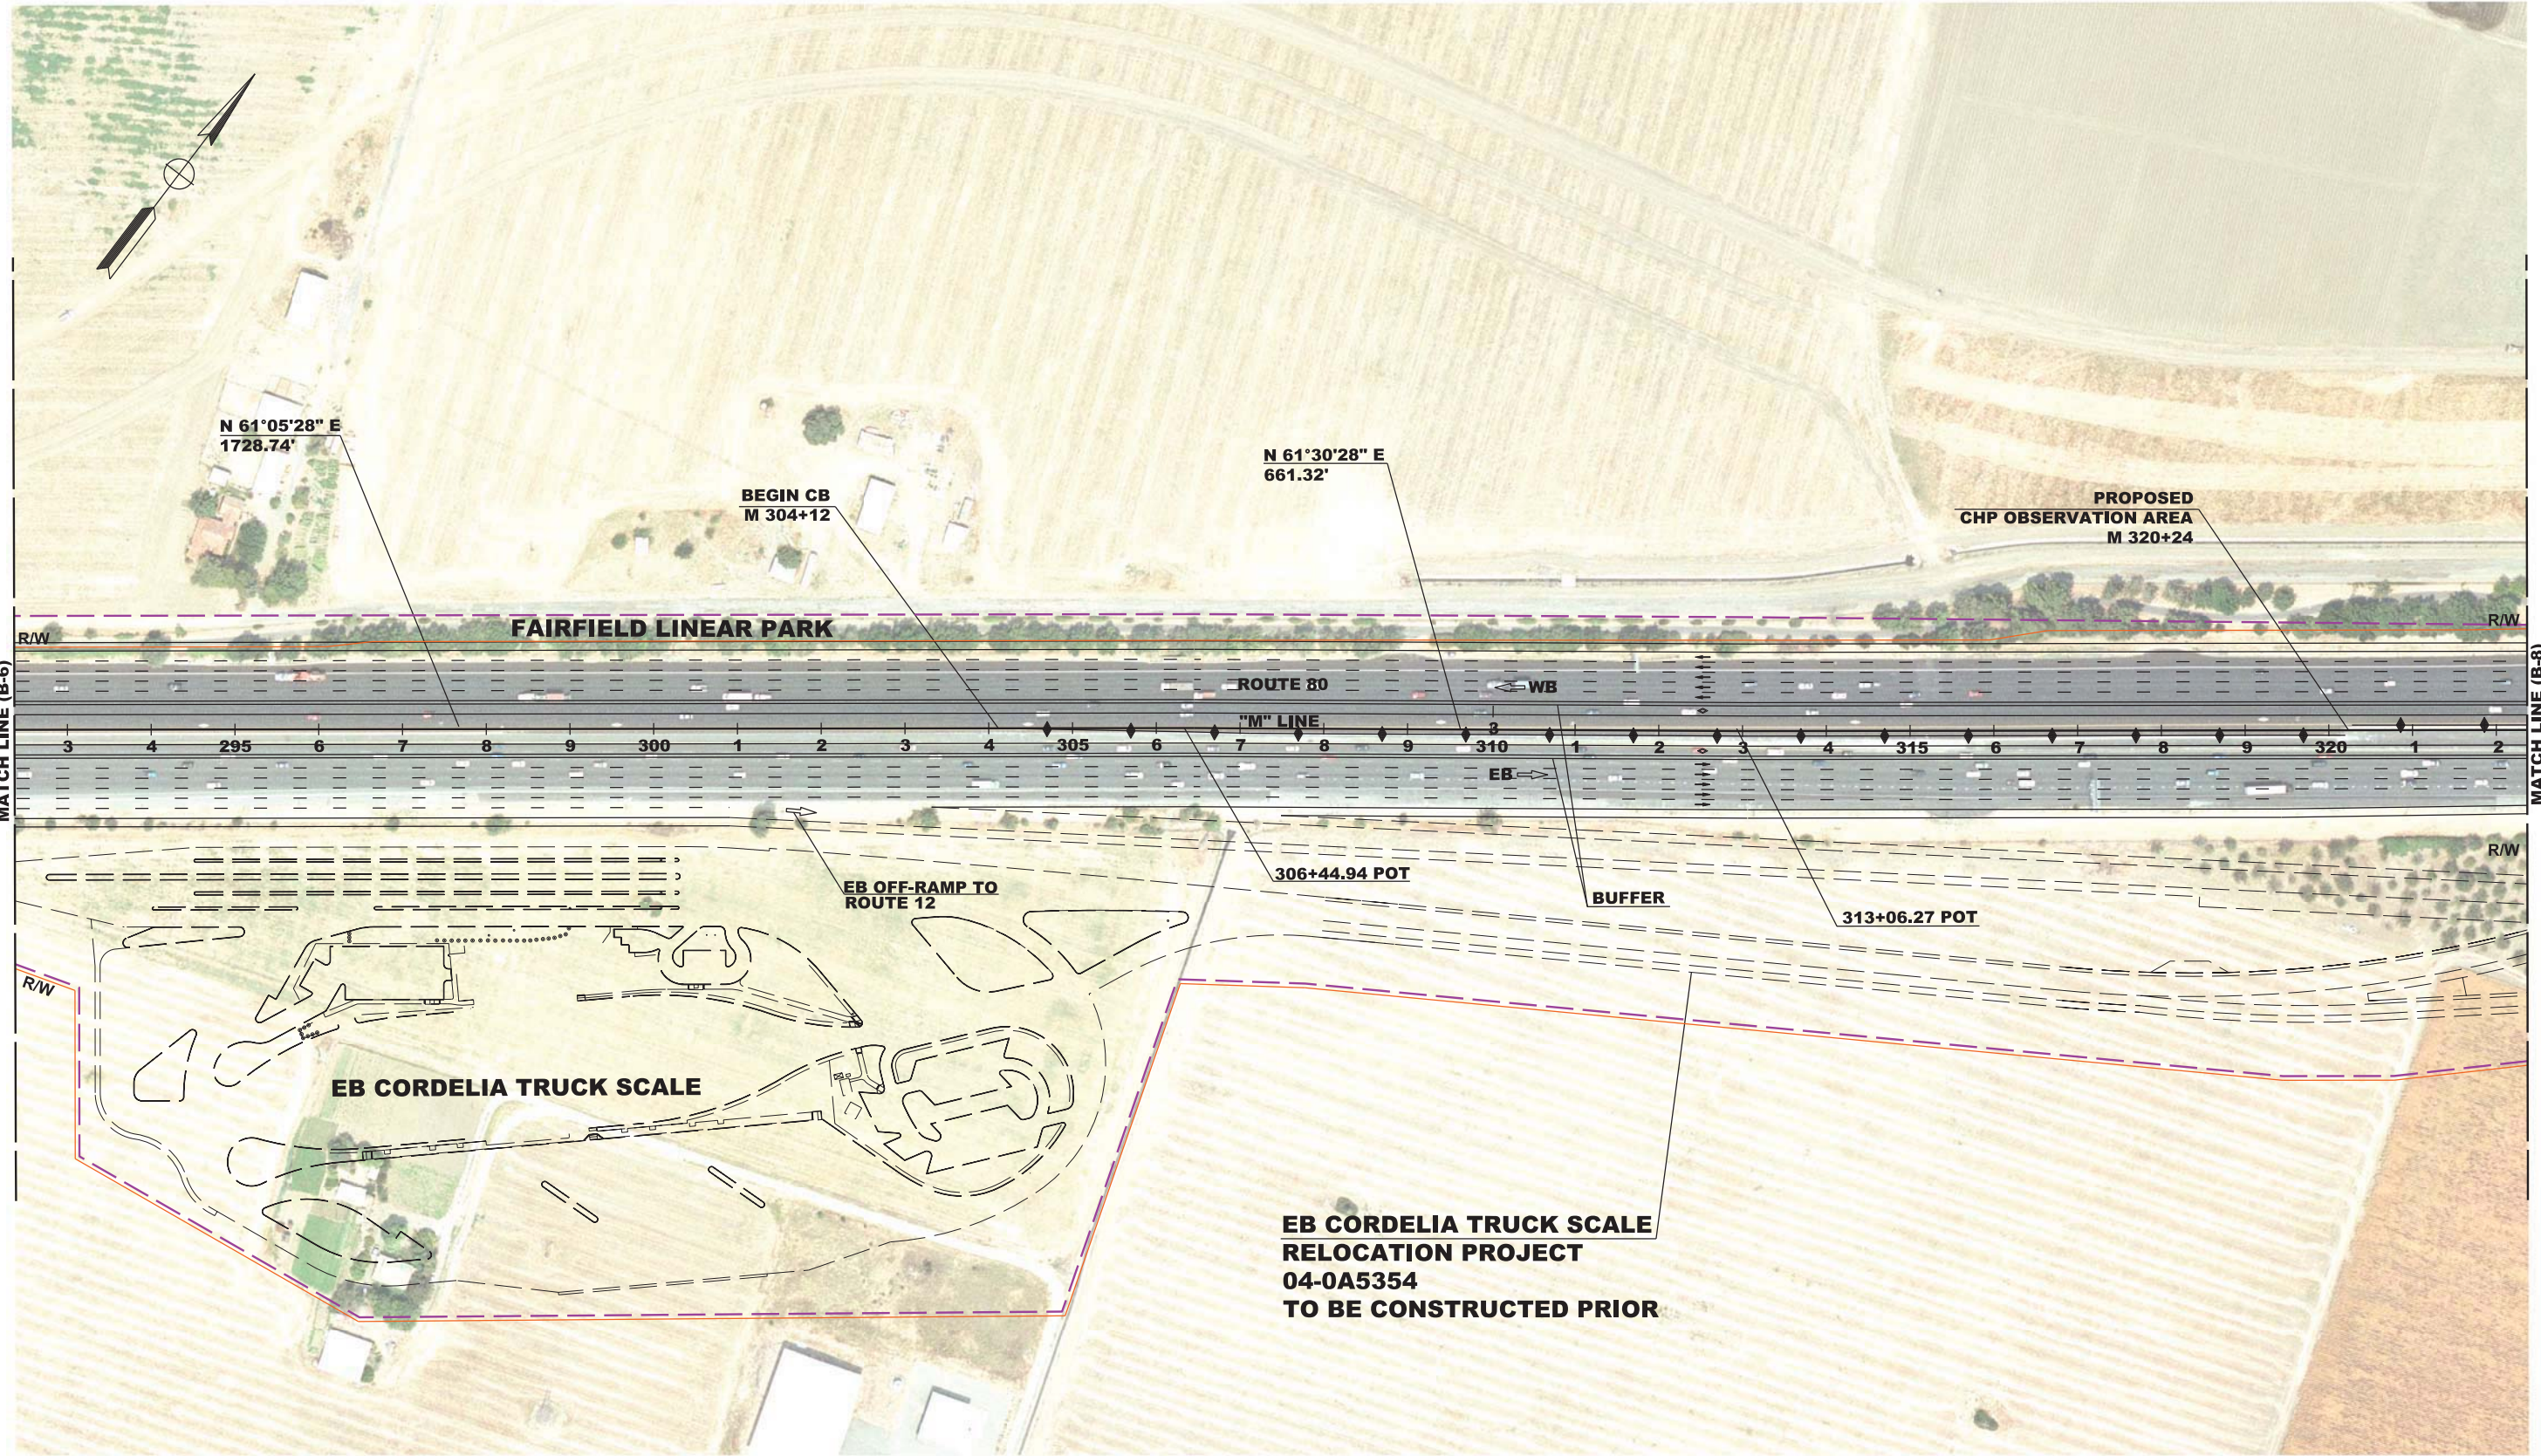

FOR NOTES, ABBREVIATIONS
AND LEGEND, SEE SHEET BX-1

LEGEND:

- POTENTIAL IMPACT
- EXISTING R/W
- XX ROAD TO BE CLOSED/ABANDONED

DISTRICT: 04
ROUTE: 80
COUNTY AND POST MILE:
Sol 11.2/29.3

PREPARED BY:
MARK THOMAS &
COMPANY INC.
1960 ZANKER ROAD
SAN JOSE, CA 95112

PREPARED FOR:
SOLANO TRANSPORTATION
AUTHORITY
ONE HARBOR CENTER, SUITE 130
SUISUN CITY, CA 94585



PROJECT NUMBER:
0412000332K

PROJECT EA:
04-4G080K

DESIGNED BY:

R. LOPEZ

DRAWN BY:

R. LOPEZ

CHECKED BY:

M. SCHRAM

DATE:
02-14-12


DATE:
02-14-12

DATE:
02-14-12

INTERSTATE 80
EXPRESS LANE PROJECT


ALTERNATIVE B

B - 7

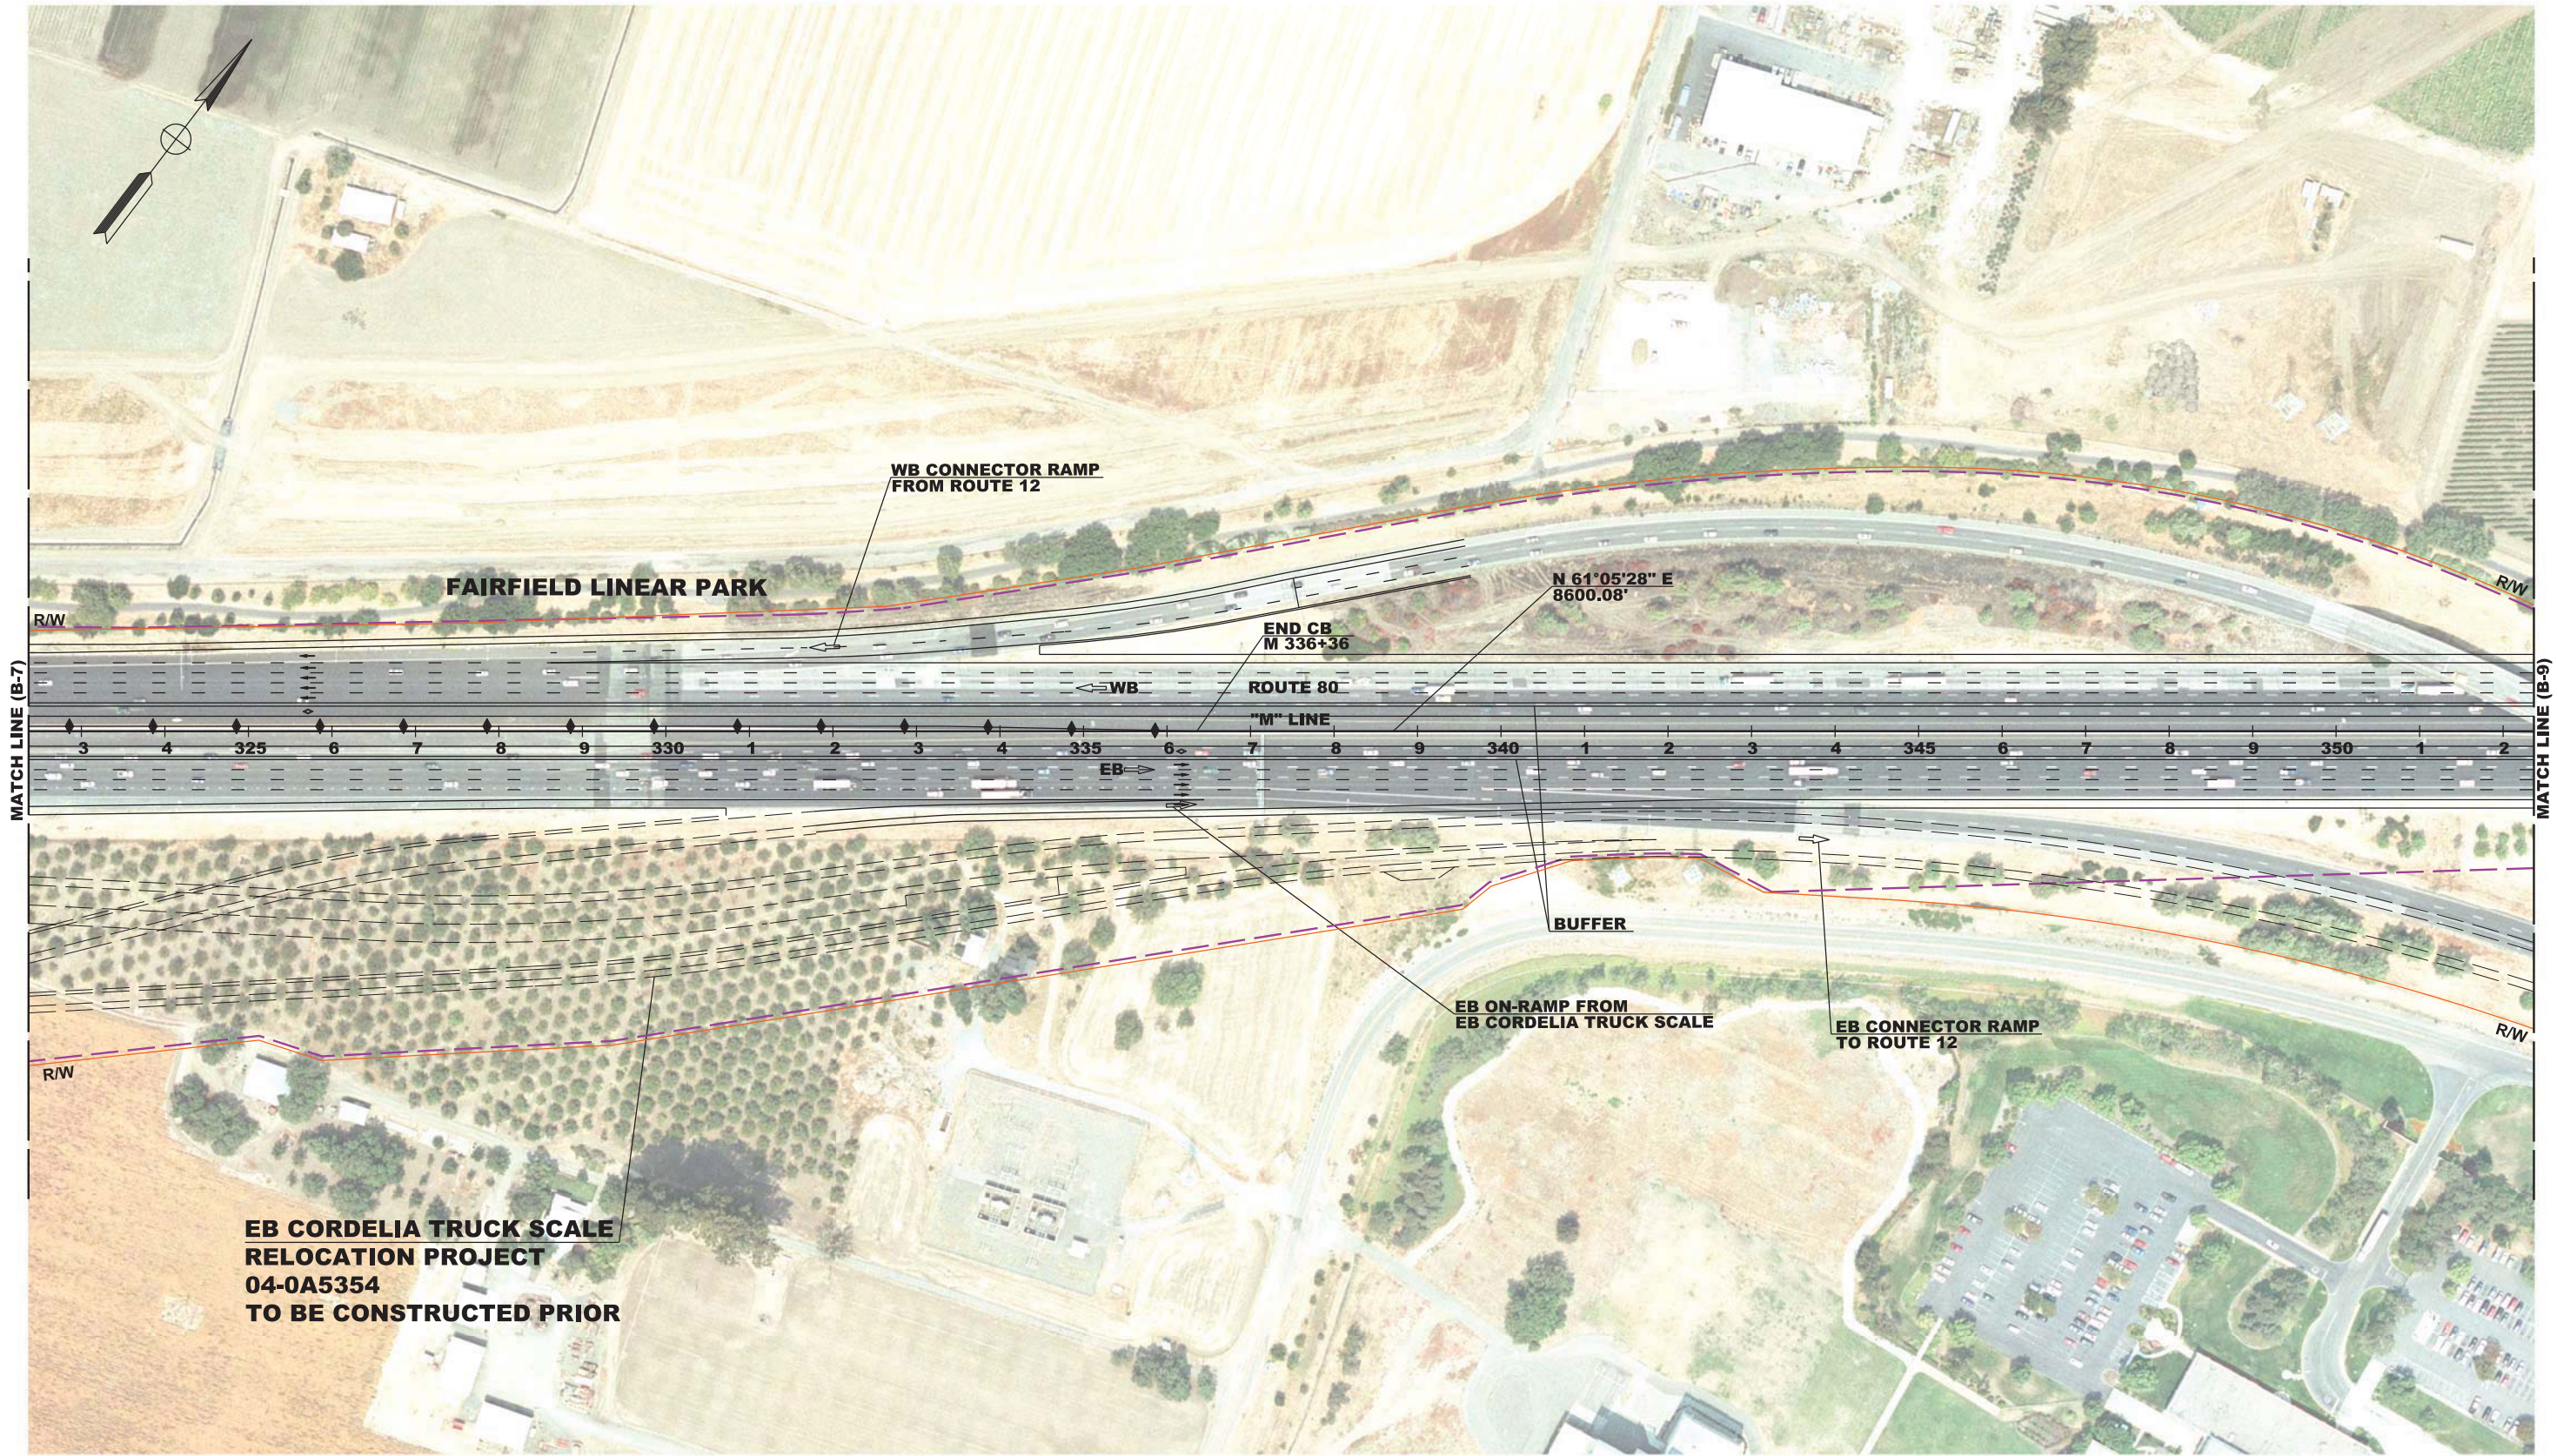


FOR NOTES, ABBREVIATIONS
AND LEGEND, SEE SHEET BX-1

LEGEND: <div><div></div><div>POTENTIAL IMPACT</div></div> <div><div></div><div>EXISTING R/W</div></div> <div><div>XX</div><div>ROAD TO BE CLOSED/ABANDONED</div></div>		DISTRICT: 04	ROUTE: 80	PREPARED BY: MARK THOMAS & COMPANY INC. 1960 ZANKER ROAD SAN JOSE, CA 95112	PREPARED FOR: SOLANO TRANSPORTATION AUTHORITY ONE HARBOR CENTER, SUITE 130 SUISUN CITY, CA 94585	<div>2001000100200</div> <div><div></div></div>		DESIGNED BY: R. LOPEZ	DATE: 02-14-12	INTERSTATE 80 EXPRESS LANE PROJECT	B - 8
		COUNTY AND POST MILE: Sol 11.2/29.3				DRAWN BY: R. LOPEZ	DATE: 02-14-12				
						PROJECT NUMBER: 0412000332K	PROJECT EA: 04-4G080K	CHECKED BY: M. SCHRAM	DATE: 02-14-12	ALTERNATIVE B	

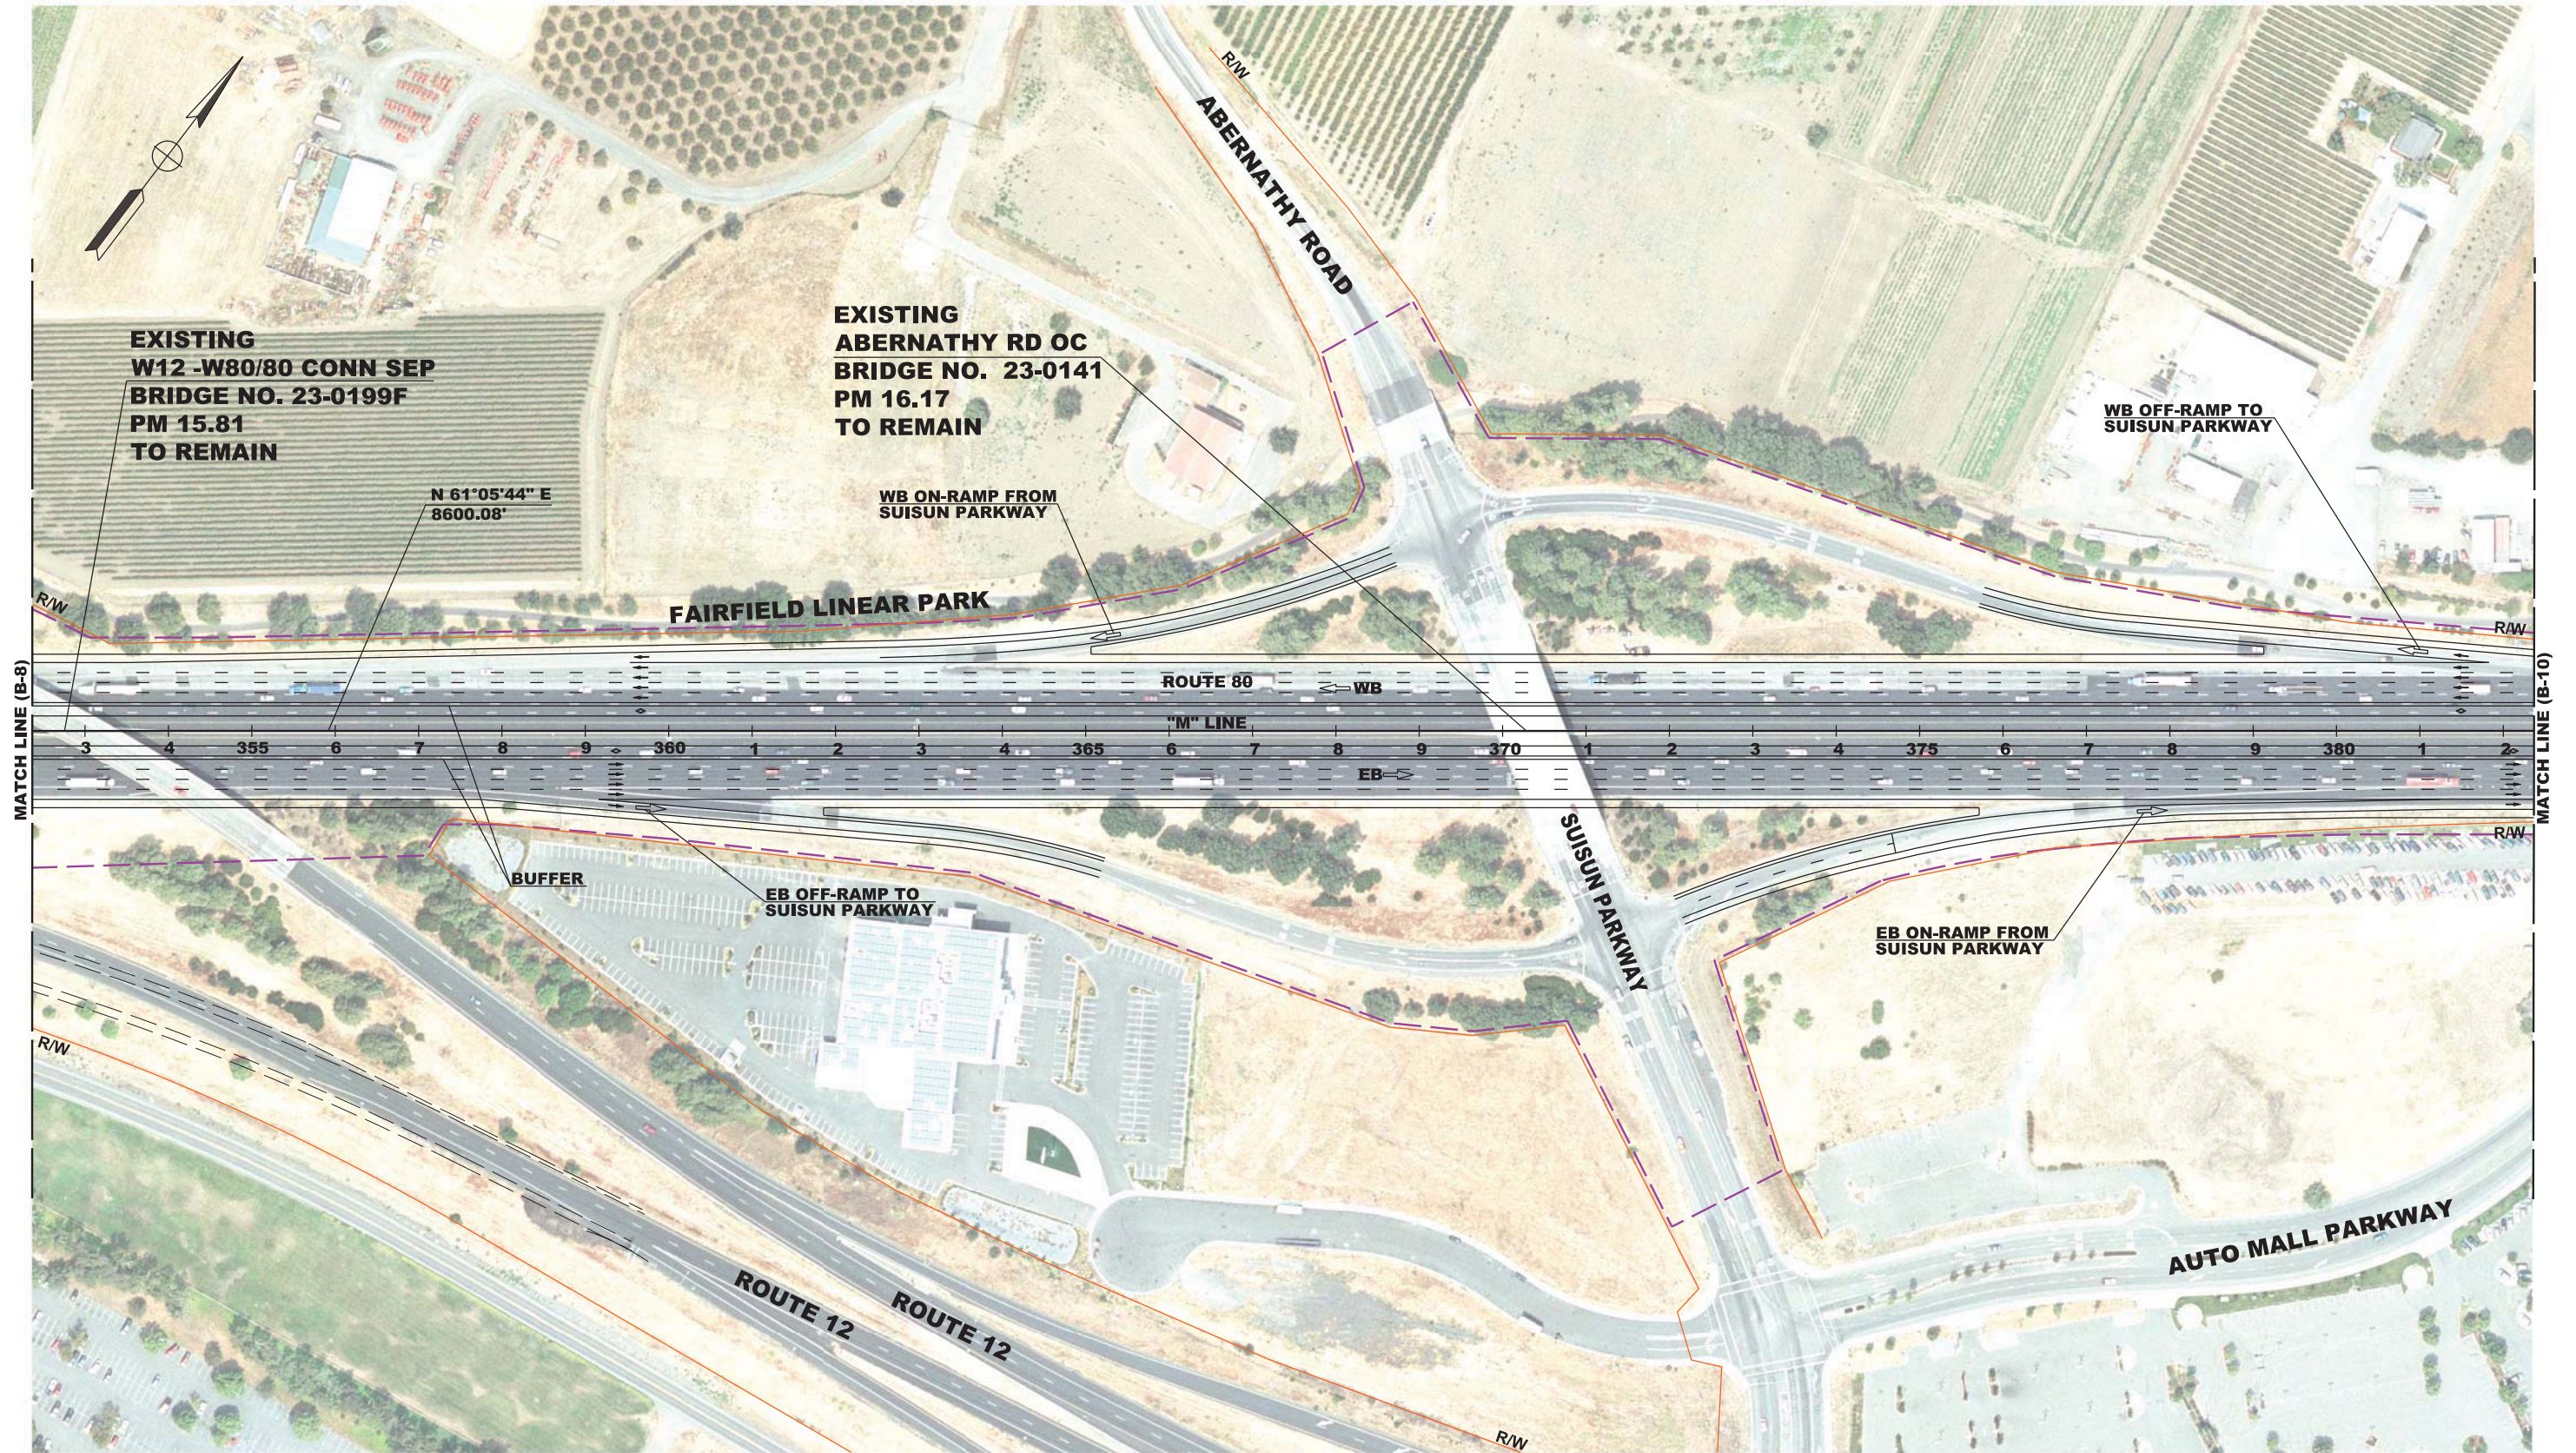

FOR NOTES, ABBREVIATIONS
AND LEGEND, SEE SHEET BX-1

LEGEND: --- POTENTIAL IMPACT --- EXISTING R/W XX ROAD TO BE CLOSED/ABANDONED	DISTRICT: 04	ROUTE: 80	PREPARED BY: MARK THOMAS & COMPANY INC. 1960 ZANKER ROAD SAN JOSE, CA 95112	PREPARED FOR: SOLANO TRANSPORTATION AUTHORITY ONE HARBOR CENTER, SUITE 130 SUISUN CITY, CA 94585	200 100 0 100 200 PROJECT NUMBER: 0412000332K	PROJECT EA: 04-4G080K	DESIGNED BY: R. LOPEZ	DATE: 02-14-12	INTERSTATE 80 EXPRESS LANE PROJECT	B - 9
	COUNTY AND POST MILE: SoI 11.2/29.3						DRAWN BY: R. LOPEZ	DATE: 02-14-12		
							CHECKED BY: M. SCHRAM	DATE: 02-14-12	ALTERNATIVE B	

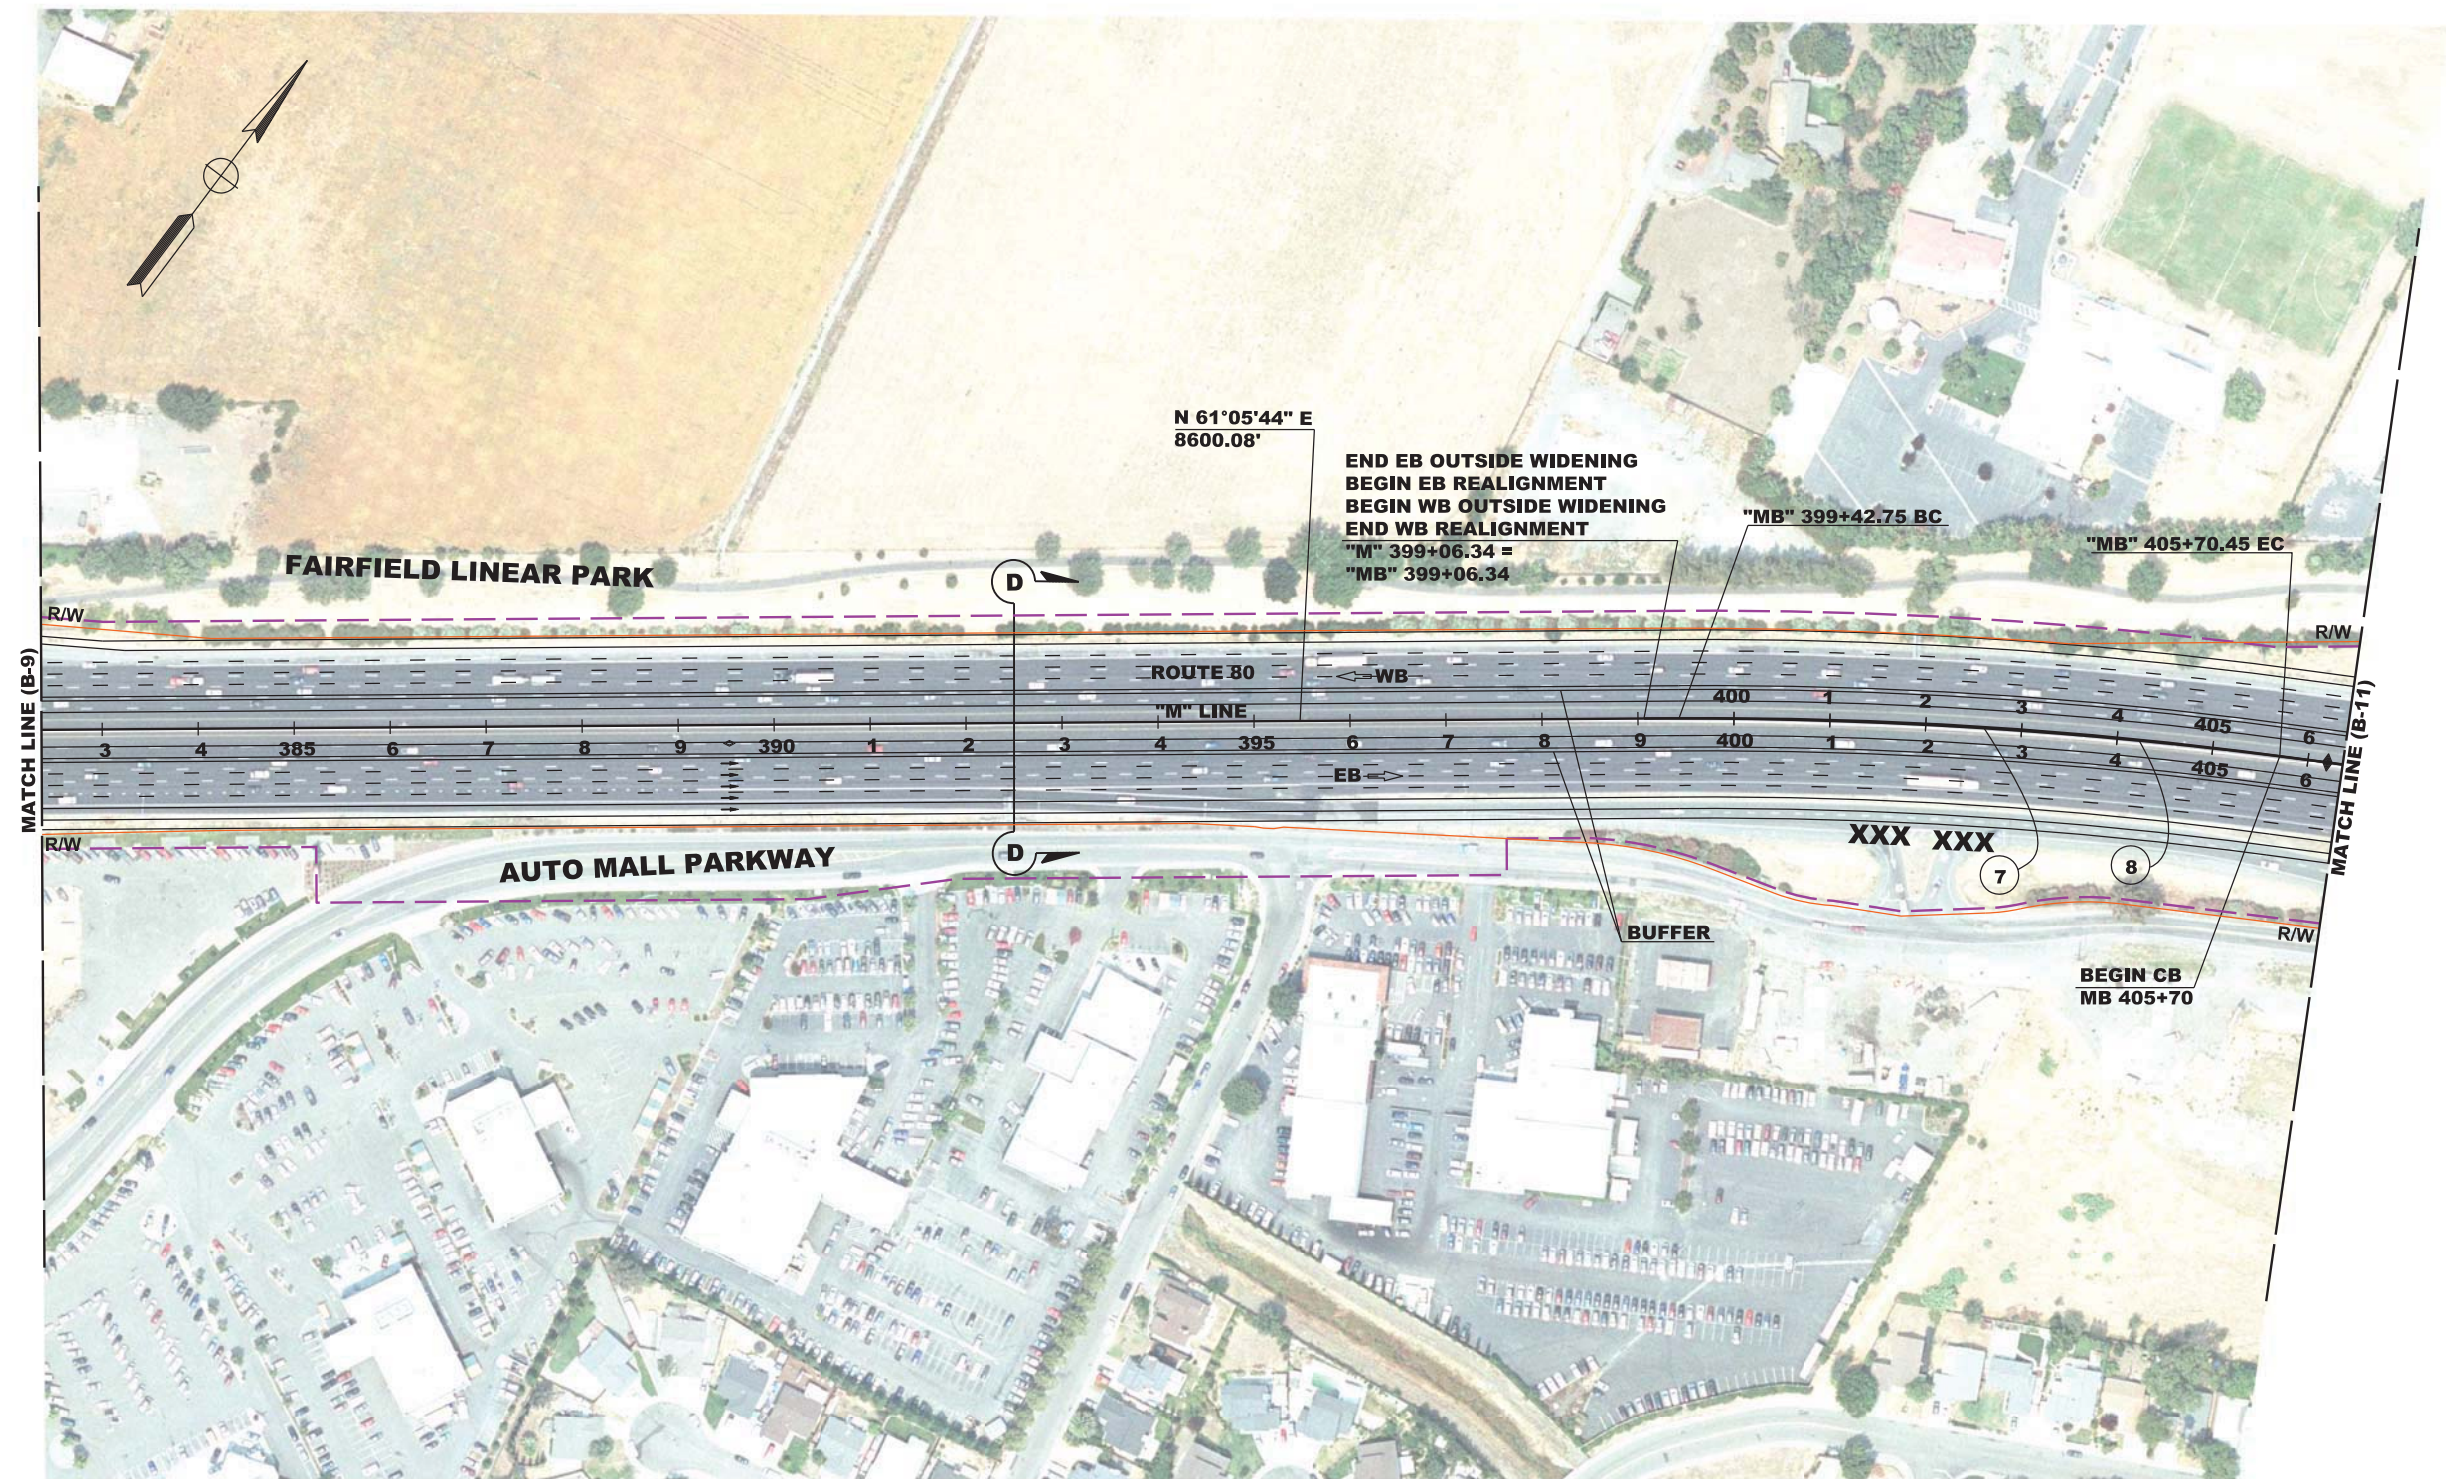

CURVE DATA

No. (X)	R	Δ	T	L	NORTHING	EASTING
7	5000.00'	10°30'00"	459.44'	916.30'	1847107.73	6541681.20
8	4500.00'	07°59'31"	314.36'	627.70'	1847563.04	6541471.40

FOR NOTES, ABBREVIATIONS
AND LEGEND, SEE SHEET BX-1

LEGEND:

- POTENTIAL IMPACT
- EXISTING R/W
- XX ROAD TO BE CLOSED/ABANDONED

DISTRICT: 04
ROUTE: 80
COUNTY AND POST MILE: Sol 11.2/29.3

PREPARED BY:
MARK THOMAS &
COMPANY INC.
1960 ZANKER ROAD
SAN JOSE, CA 95112

PREPARED FOR:
SOLANO TRANSPORTATION
AUTHORITY
ONE HARBOR CENTER, SUITE 130
SUISUN CITY, CA 94585



PROJECT NUMBER:
0412000332K

PROJECT EA:
04-4G080K

DESIGNED BY:
R. LOPEZ
DRAWN BY:
R. LOPEZ
CHECKED BY:
M. SCHRAM

DATE:
02-14-12
DATE:
02-14-12
DATE:
02-14-12


**INTERSTATE 80
EXPRESS LANE PROJECT**

ALTERNATIVE B

B-10


CURVE DATA

No. (X)	R	Δ	T	L	NORTHING	EASTING
9	2500.00'	37°49'30"	856.55'	1650.43'	1854350.40	6539692.83
10	3808.00'	35°19'01"	1212.25'	2347.25'	1855459.41	6538860.92

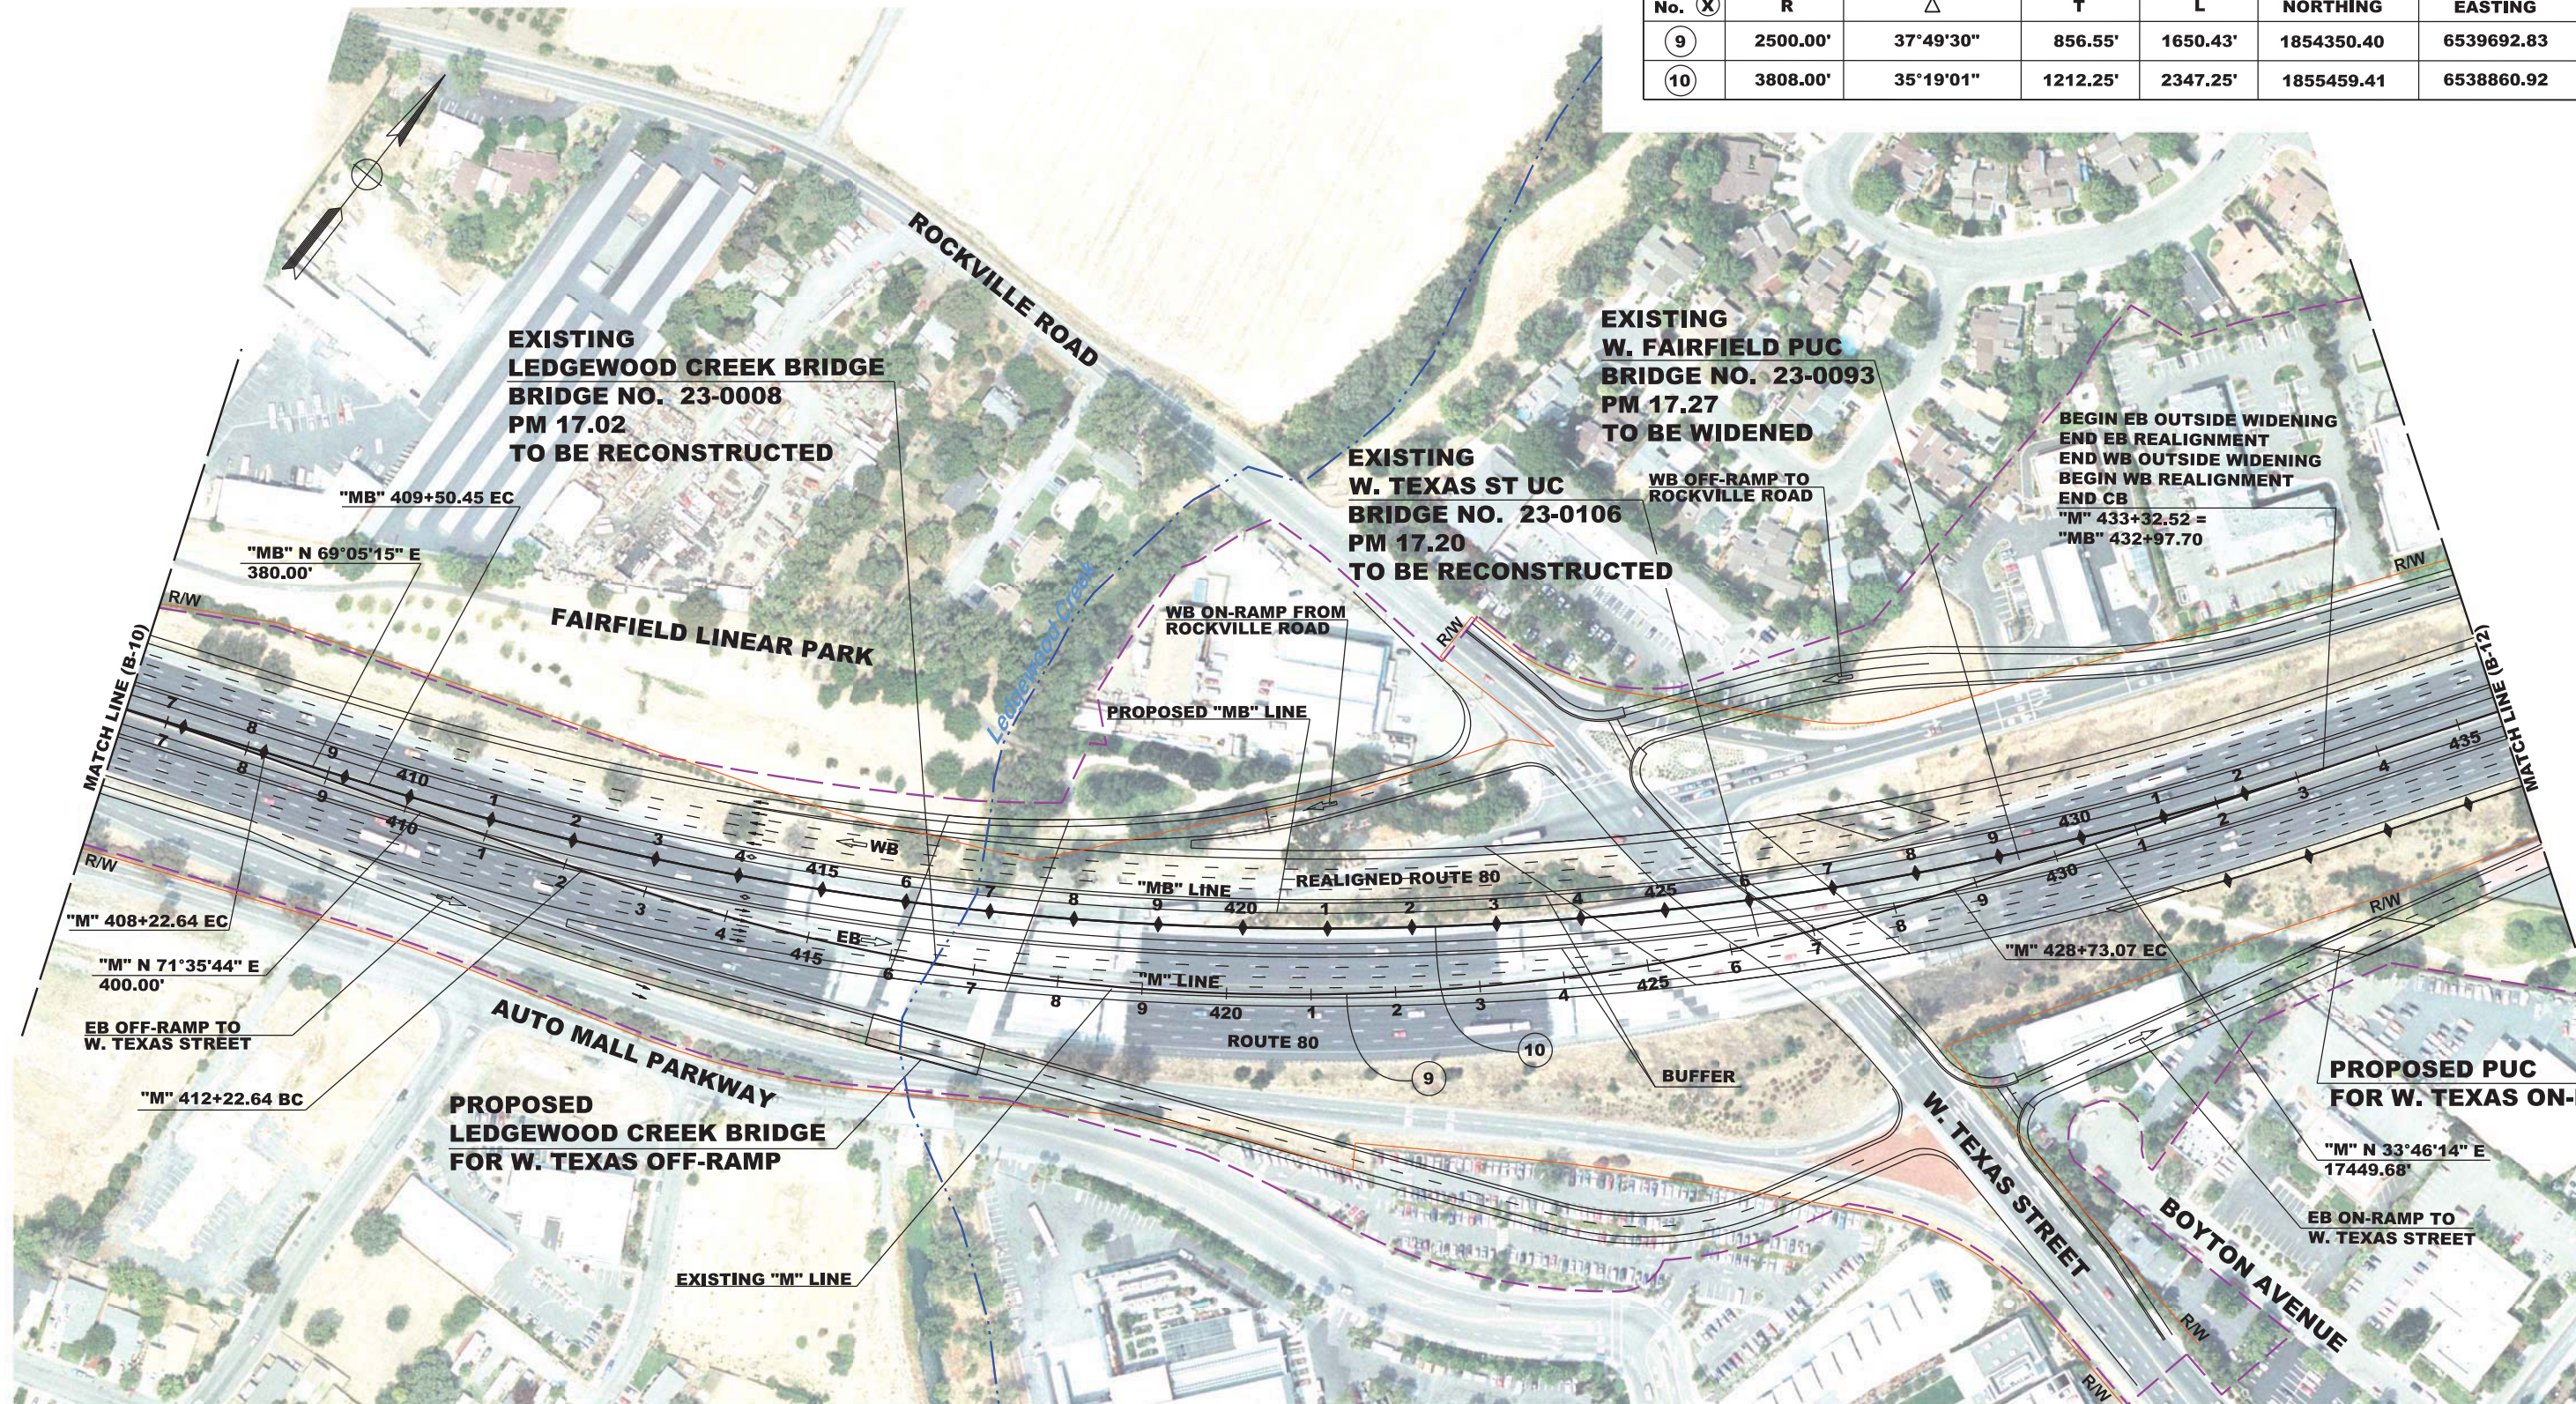


FOR NOTES, ABBREVIATIONS
AND LEGEND, SEE SHEET BX-1

LEGEND: --- POTENTIAL IMPACT --- EXISTING R/W XX ROAD TO BE CLOSED/ABANDONED	DISTRICT: 04	ROUTE: 80	PREPARED BY: MARK THOMAS & COMPANY INC. 1960 ZANKER ROAD SAN JOSE, CA 95112	PREPARED FOR: SOLANO TRANSPORTATION AUTHORITY ONE HARBOR CENTER, SUITE 130 SUISUN CITY, CA 94585	200 100 0 100 200 PROJECT NUMBER: 0412000332K	PROJECT EA: 04-4G080K	DESIGNED BY: R. LOPEZ	DATE: 02-14-12	INTERSTATE 80 EXPRESS LANE PROJECT ALTERNATIVE B	B - 11
	COUNTY AND POST MILES: Sol 11.2/29.3						DRAWN BY: R. LOPEZ	DATE: 02-14-12		
							CHECKED BY: M. SCHRAM	DATE: 02-14-12		

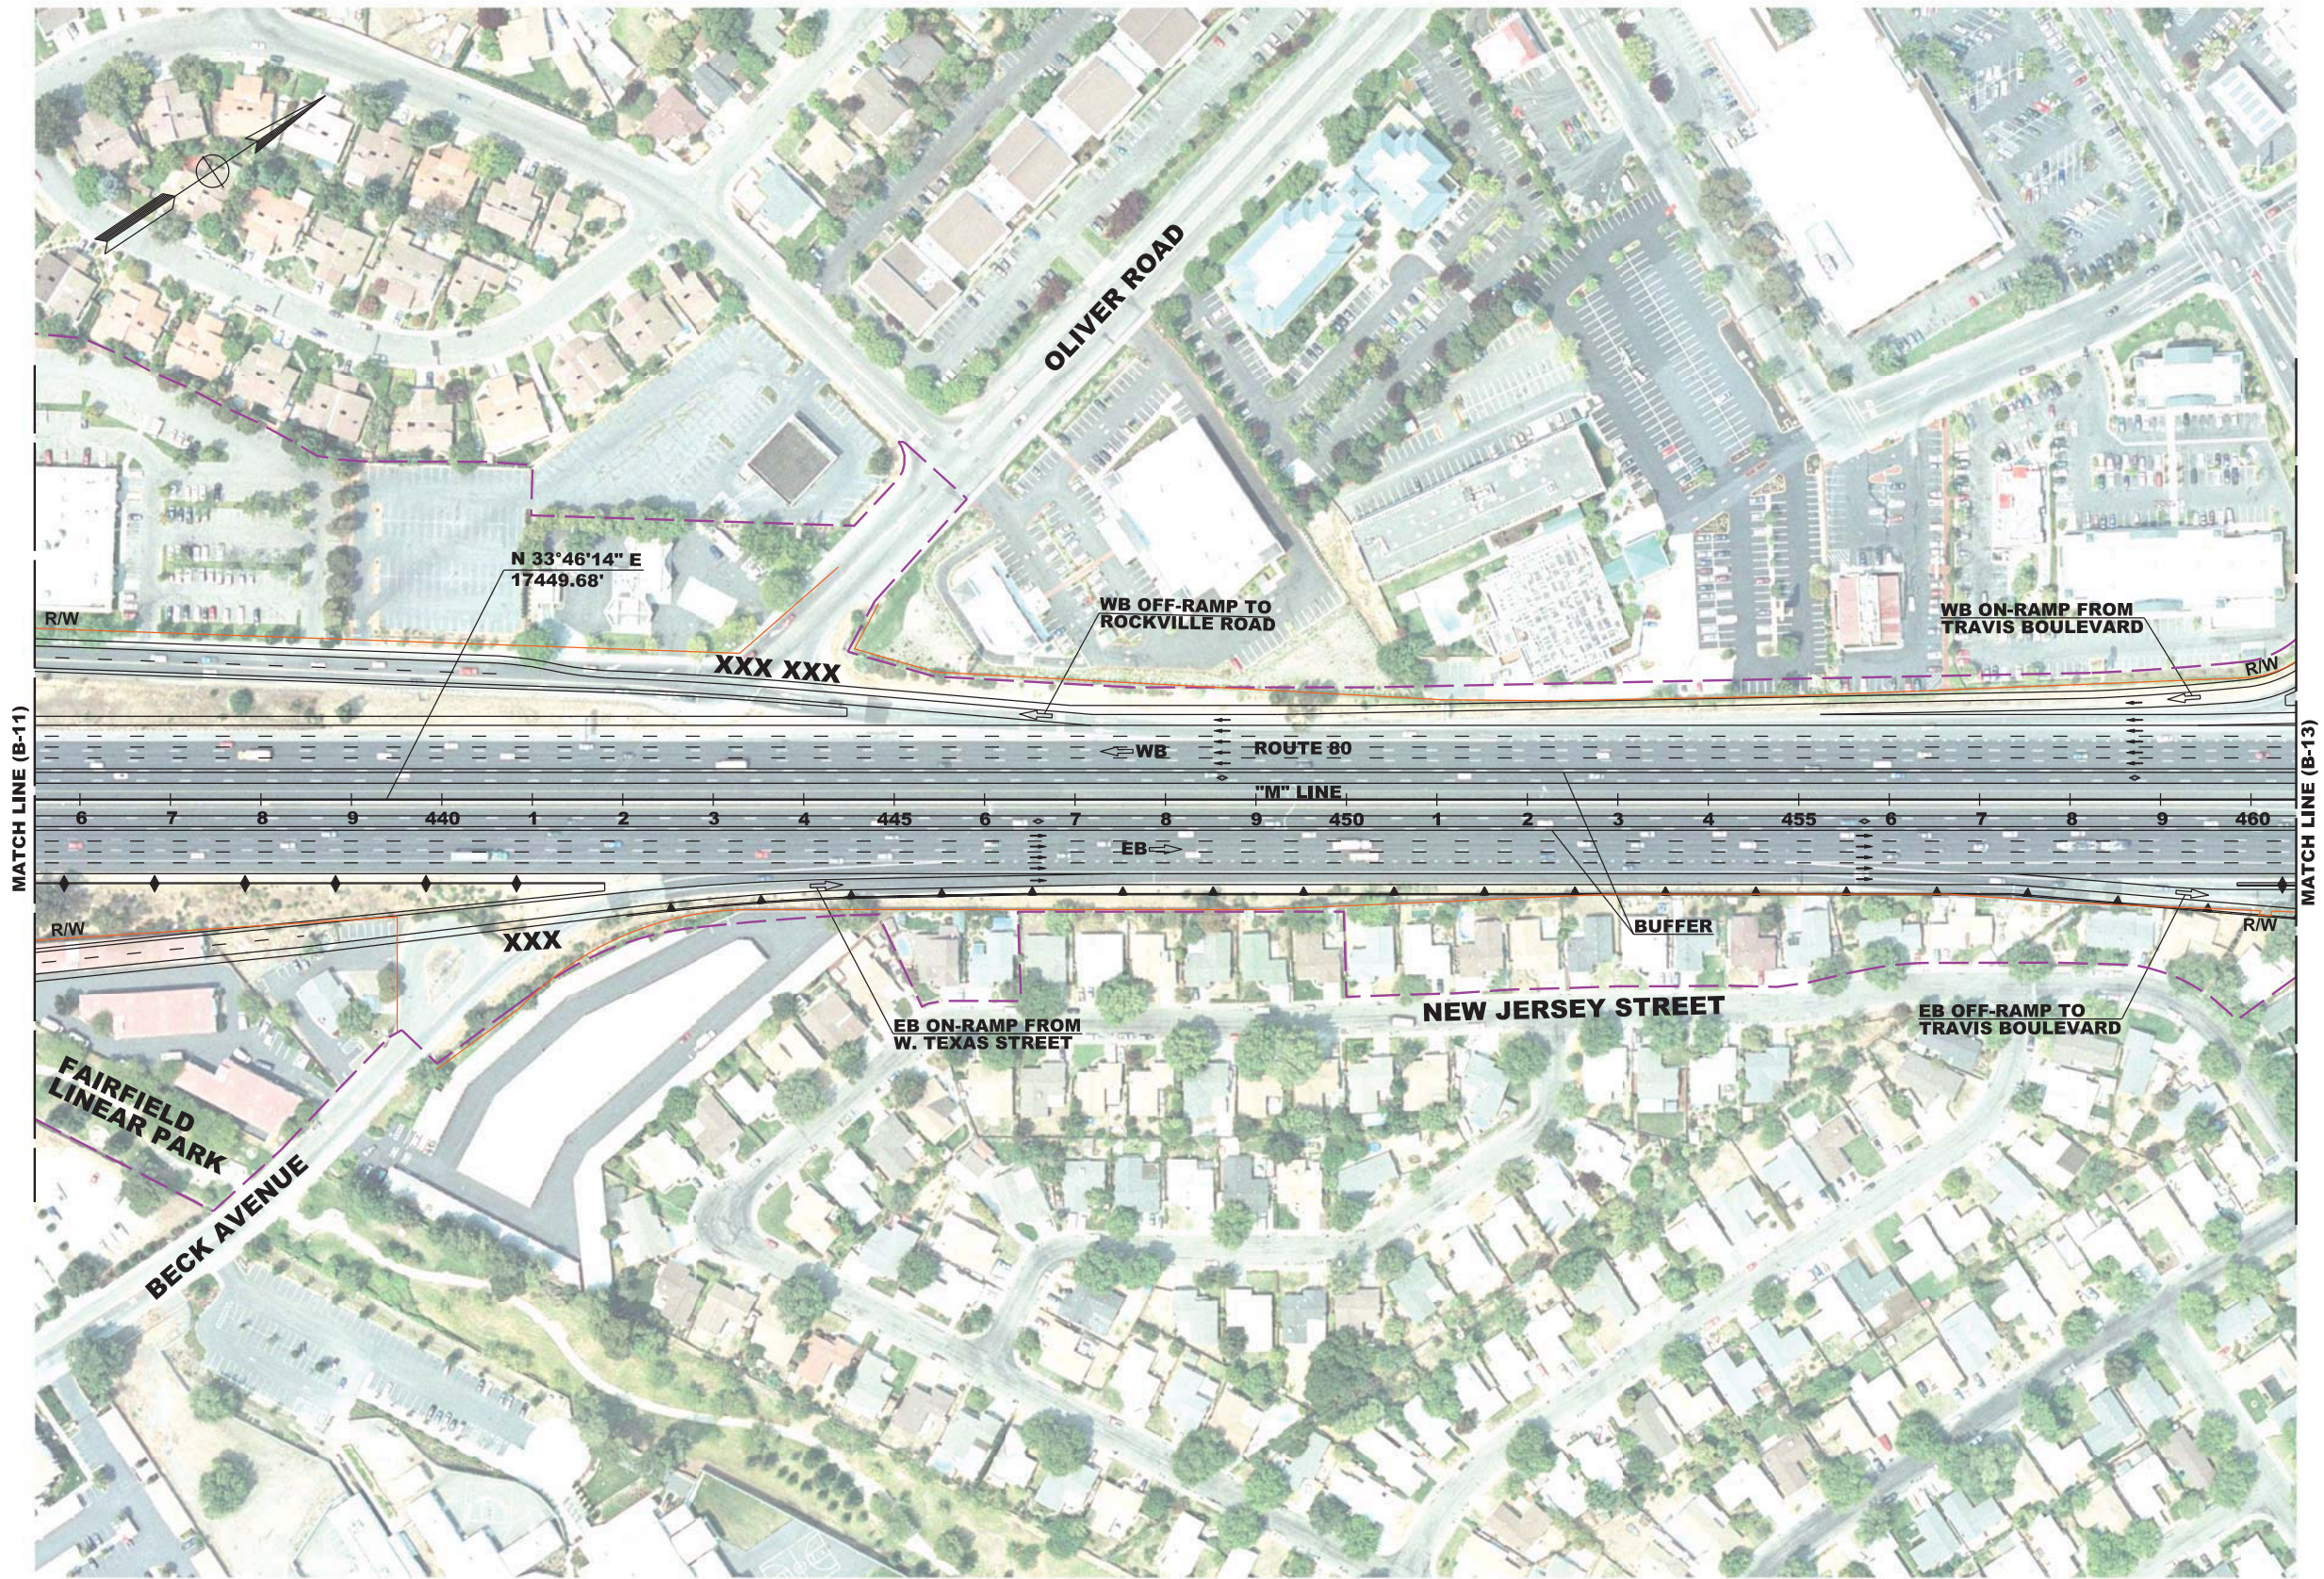


FOR NOTES, ABBREVIATIONS
AND LEGEND, SEE SHEET BX-1

LEGEND: --- POTENTIAL IMPACT --- EXISTING R/W XX ROAD TO BE CLOSED/ABANDONED	DISTRICT: 04	ROUTE: 80	PREPARED BY: MARK THOMAS & COMPANY INC. 1960 ZANKER ROAD SAN JOSE, CA 95112	PREPARED FOR: SOLANO TRANSPORTATION AUTHORITY ONE HARBOR CENTER, SUITE 130 SUISUN CITY, CA 94585	200 100 0 100 200 PROJECT NUMBER: 0412000332K	PROJECT EA: 04-4G080K	DESIGNED BY: R. LOPEZ	DATE: 02-14-12	INTERSTATE 80 EXPRESS LANE PROJECT ALTERNATIVE B	B-12
	COUNTY AND POST MILE: Sol 11.2/29.3						DRAWN BY: R. LOPEZ	DATE: 02-14-12		
							CHECKED BY: M. SCHRAM	DATE: 02-14-12		

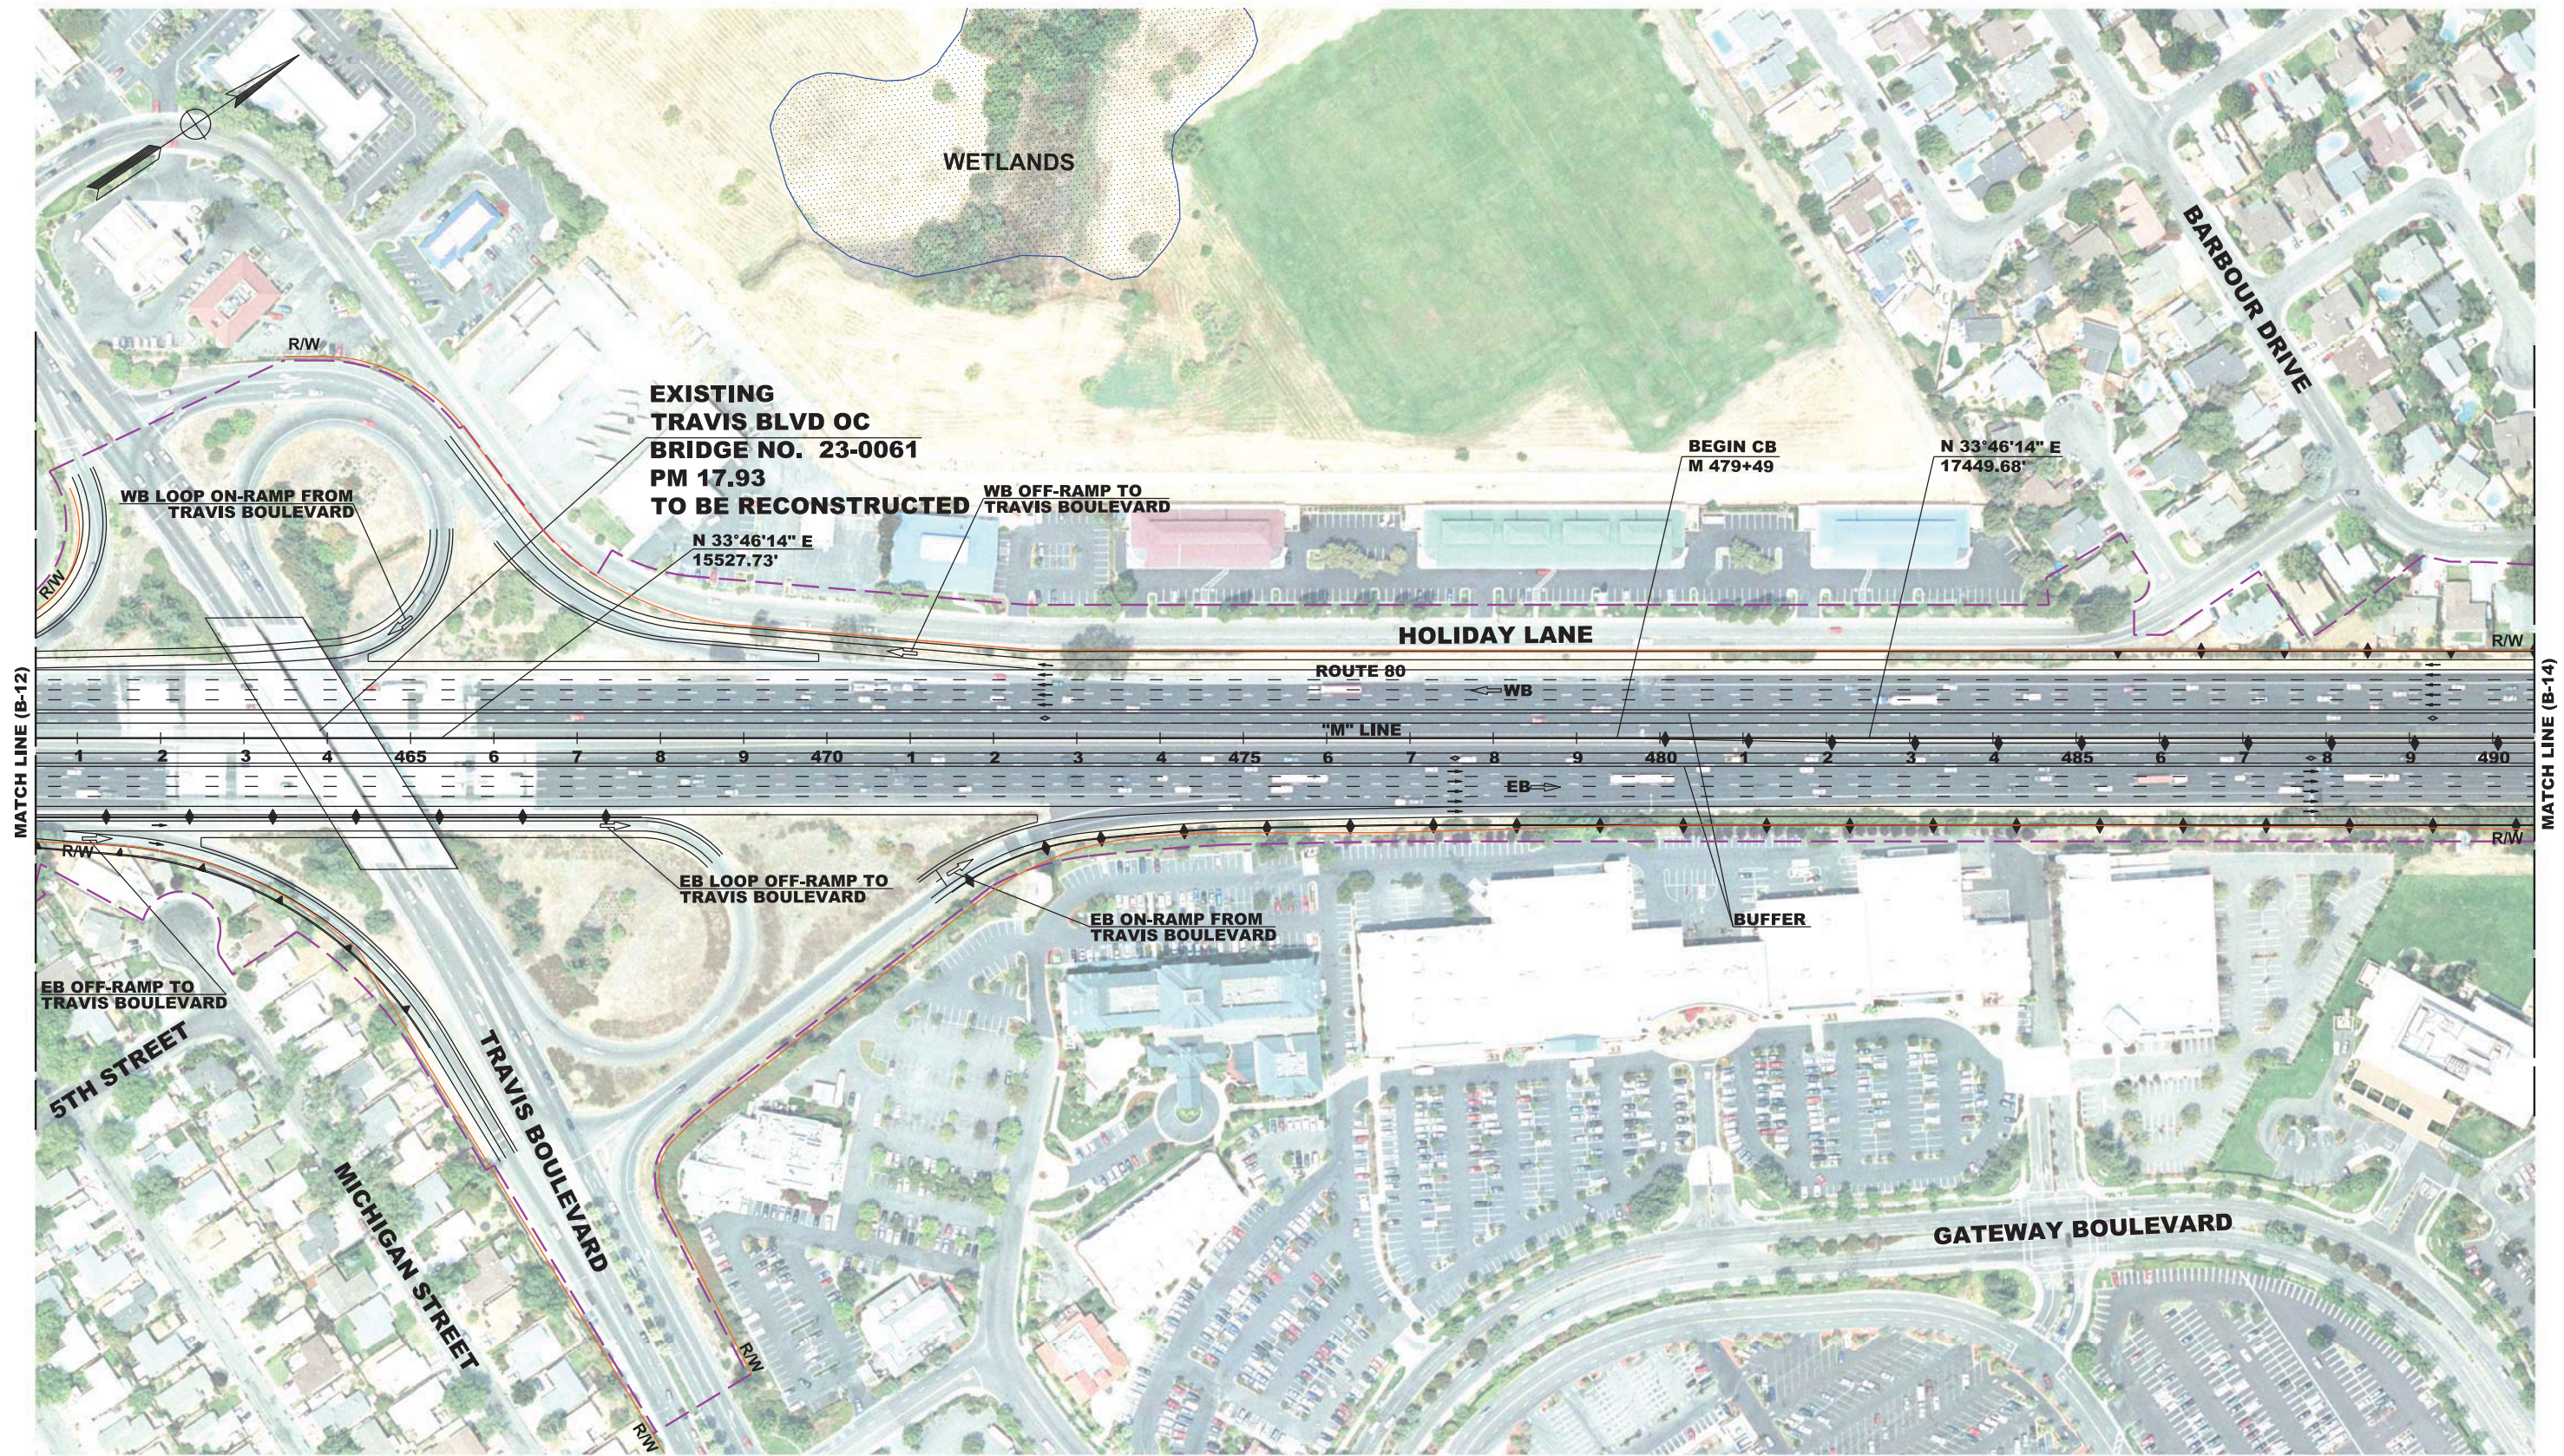


FOR NOTES, ABBREVIATIONS
AND LEGEND, SEE SHEET BX-1

LEGEND: --- POTENTIAL IMPACT --- EXISTING R/W XX ROAD TO BE CLOSED/ABANDONED	DISTRICT: 04	ROUTE: 80	PREPARED BY: MARK THOMAS & COMPANY INC. 1960 ZANKER ROAD SAN JOSE, CA 95112	PREPARED FOR: SOLANO TRANSPORTATION AUTHORITY ONE HARBOR CENTER, SUITE 130 SUISUN CITY, CA 94585	200 100 0 100 200 PROJECT NUMBER: 0412000332K	PROJECT EA: 04-4G080K	DESIGNED BY: R. LOPEZ	DATE: 02-14-12	INTERSTATE 80 EXPRESS LANE PROJECT	B-13
	COUNTY AND POST MILE: SoI 11.2/29.3						DRAWN BY: R. LOPEZ	DATE: 02-14-12		
							CHECKED BY: M. SCHRAM	DATE: 02-14-12	ALTERNATIVE B	

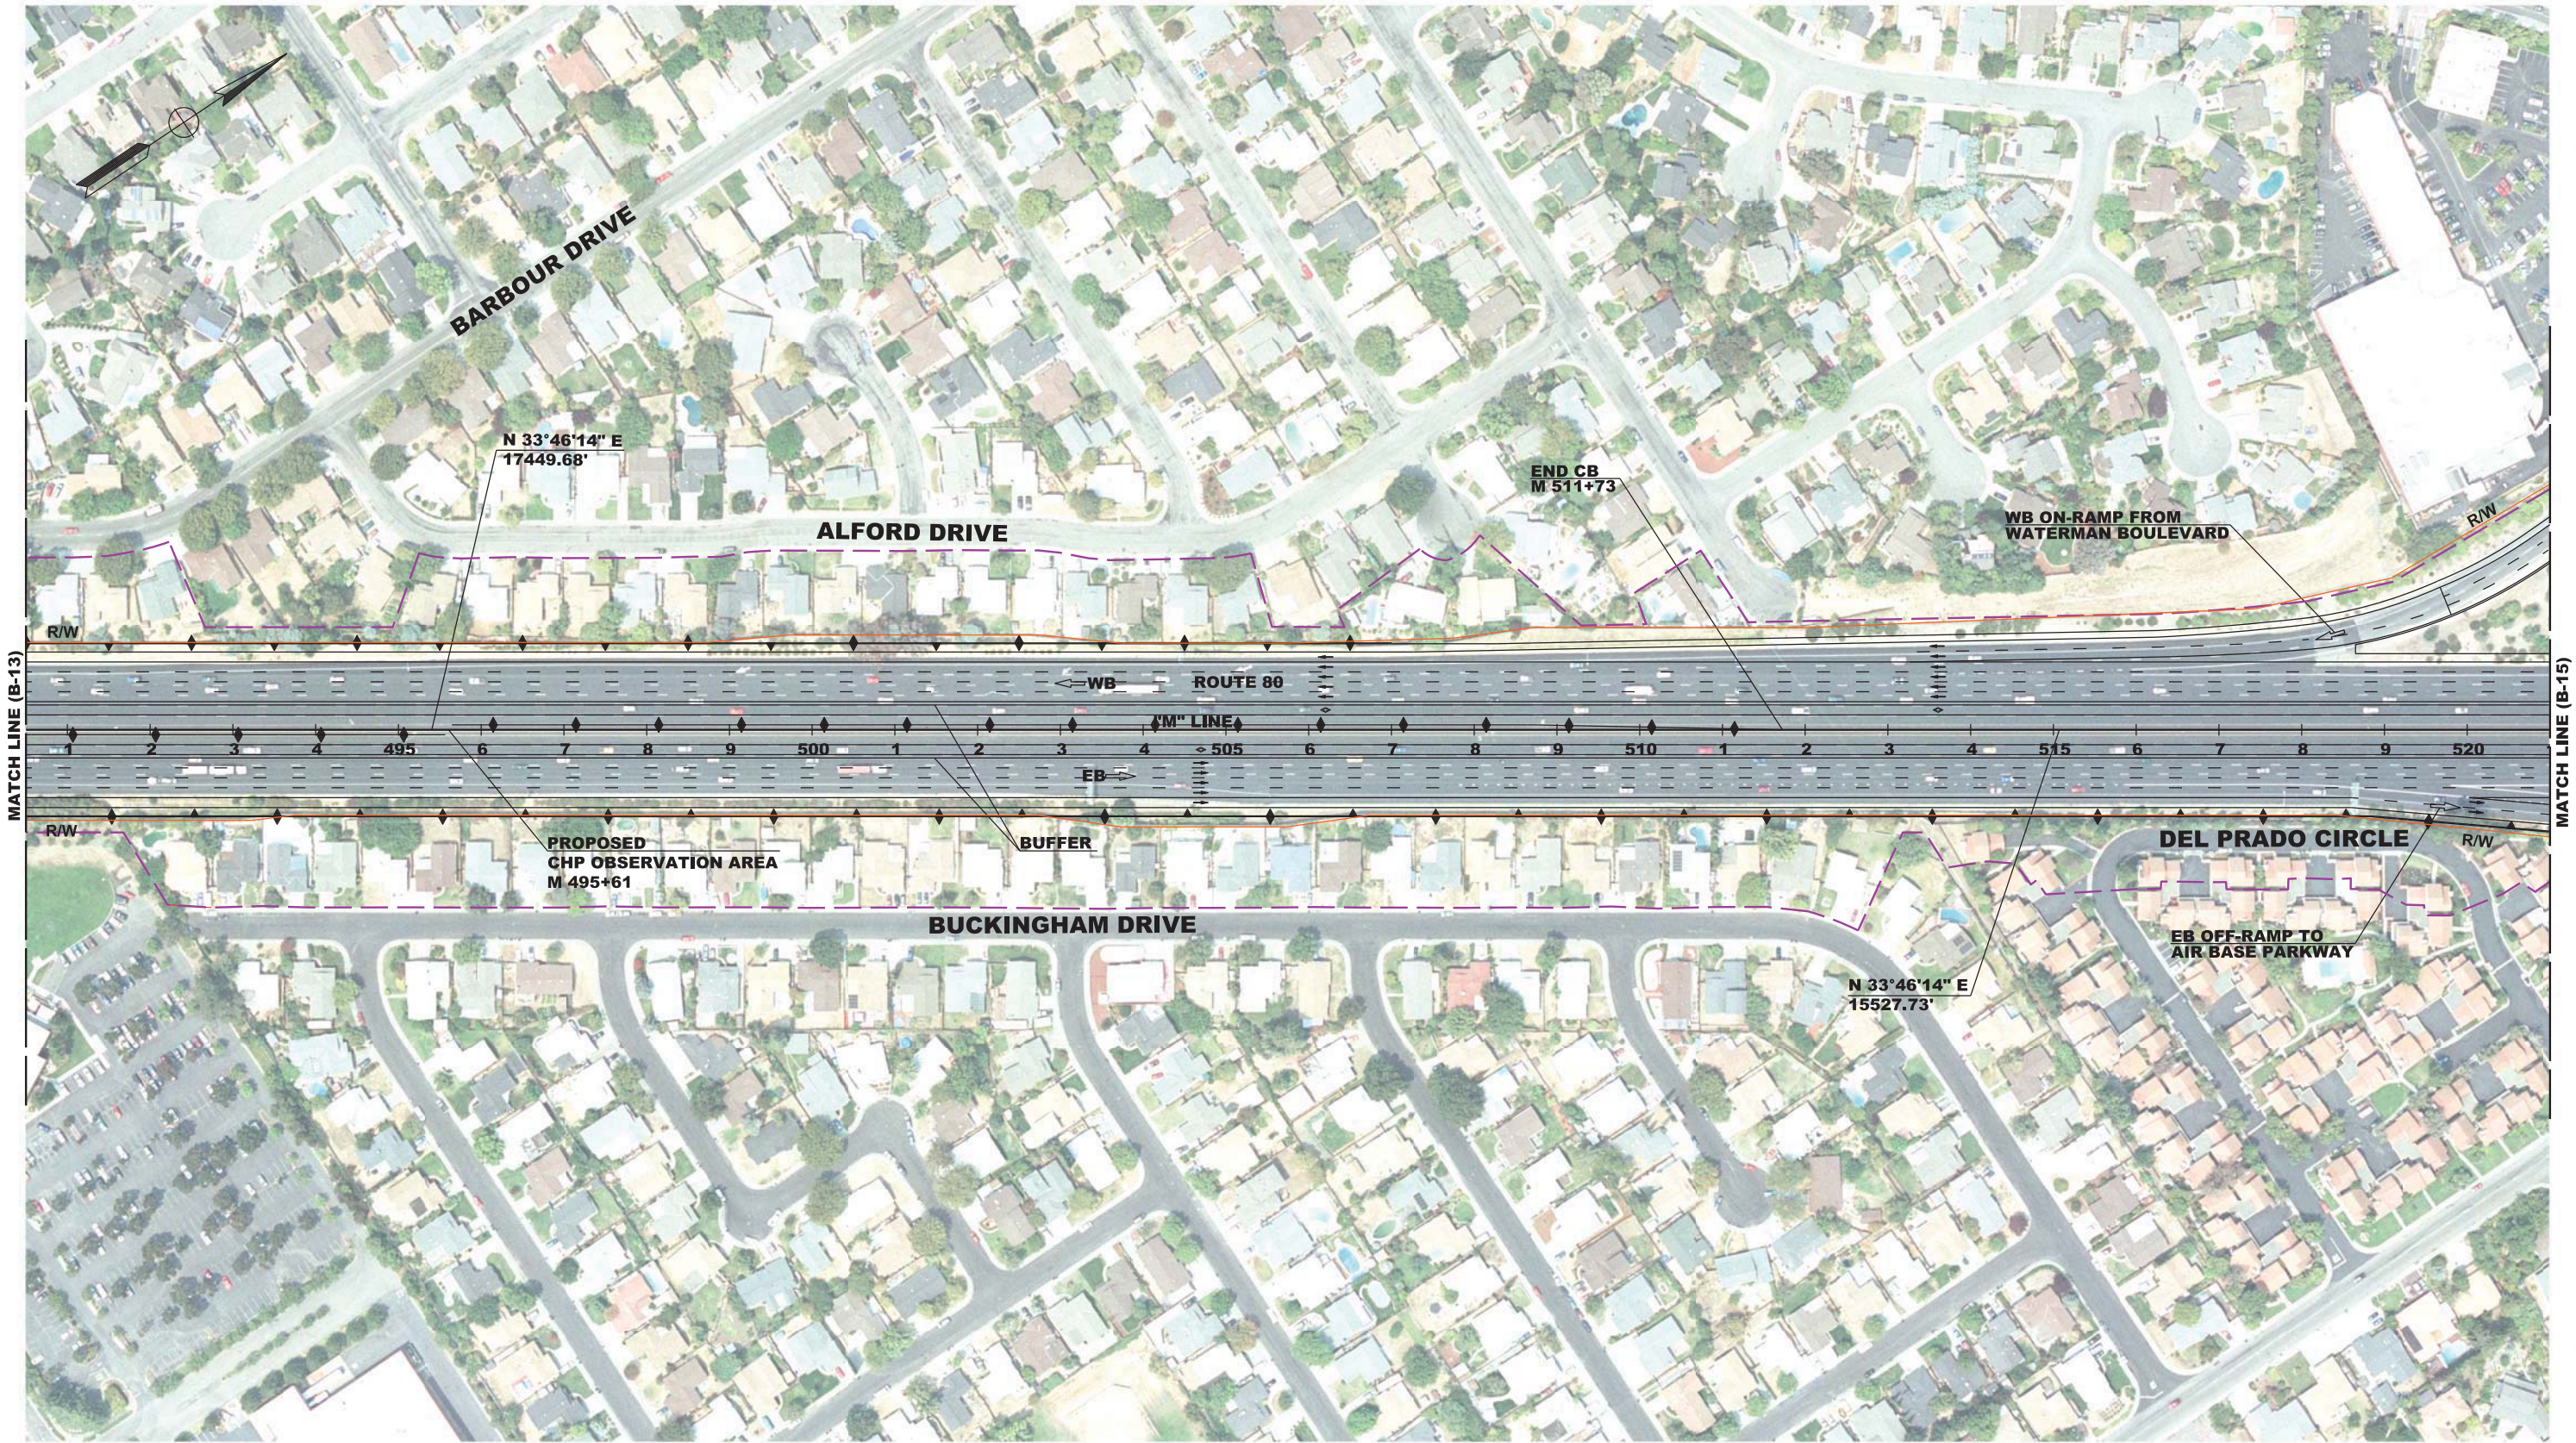

FOR NOTES, ABBREVIATIONS
AND LEGEND, SEE SHEET BX-1

LEGEND: — — — — — POTENTIAL IMPACT — — — — — EXISTING R/W XX ROAD TO BE CLOSED/ABANDONED	DISTRICT: 04	ROUTE: 80	PREPARED BY: MARK THOMAS & COMPANY INC. 1960 ZANKER ROAD SAN JOSE, CA 95112	PREPARED FOR: SOLANO TRANSPORTATION AUTHORITY ONE HARBOR CENTER, SUITE 130 SUISUN CITY, CA 94585	<div><div>2001000100200</div><div></div></div>		DESIGNED BY: R. LOPEZ	DATE: 02-14-12	INTERSTATE 80 EXPRESS LANE PROJECT ALTERNATIVE B	B-14
	COUNTY AND POST MILE: Sol 11.2/29.3				DRAWN BY: R. LOPEZ	DATE: 02-14-12				
					CHECKED BY: M. SCHRAM	DATE: 02-14-12				
			PROJECT NUMBER: 0412000332K	PROJECT EA: 04-4G080K						

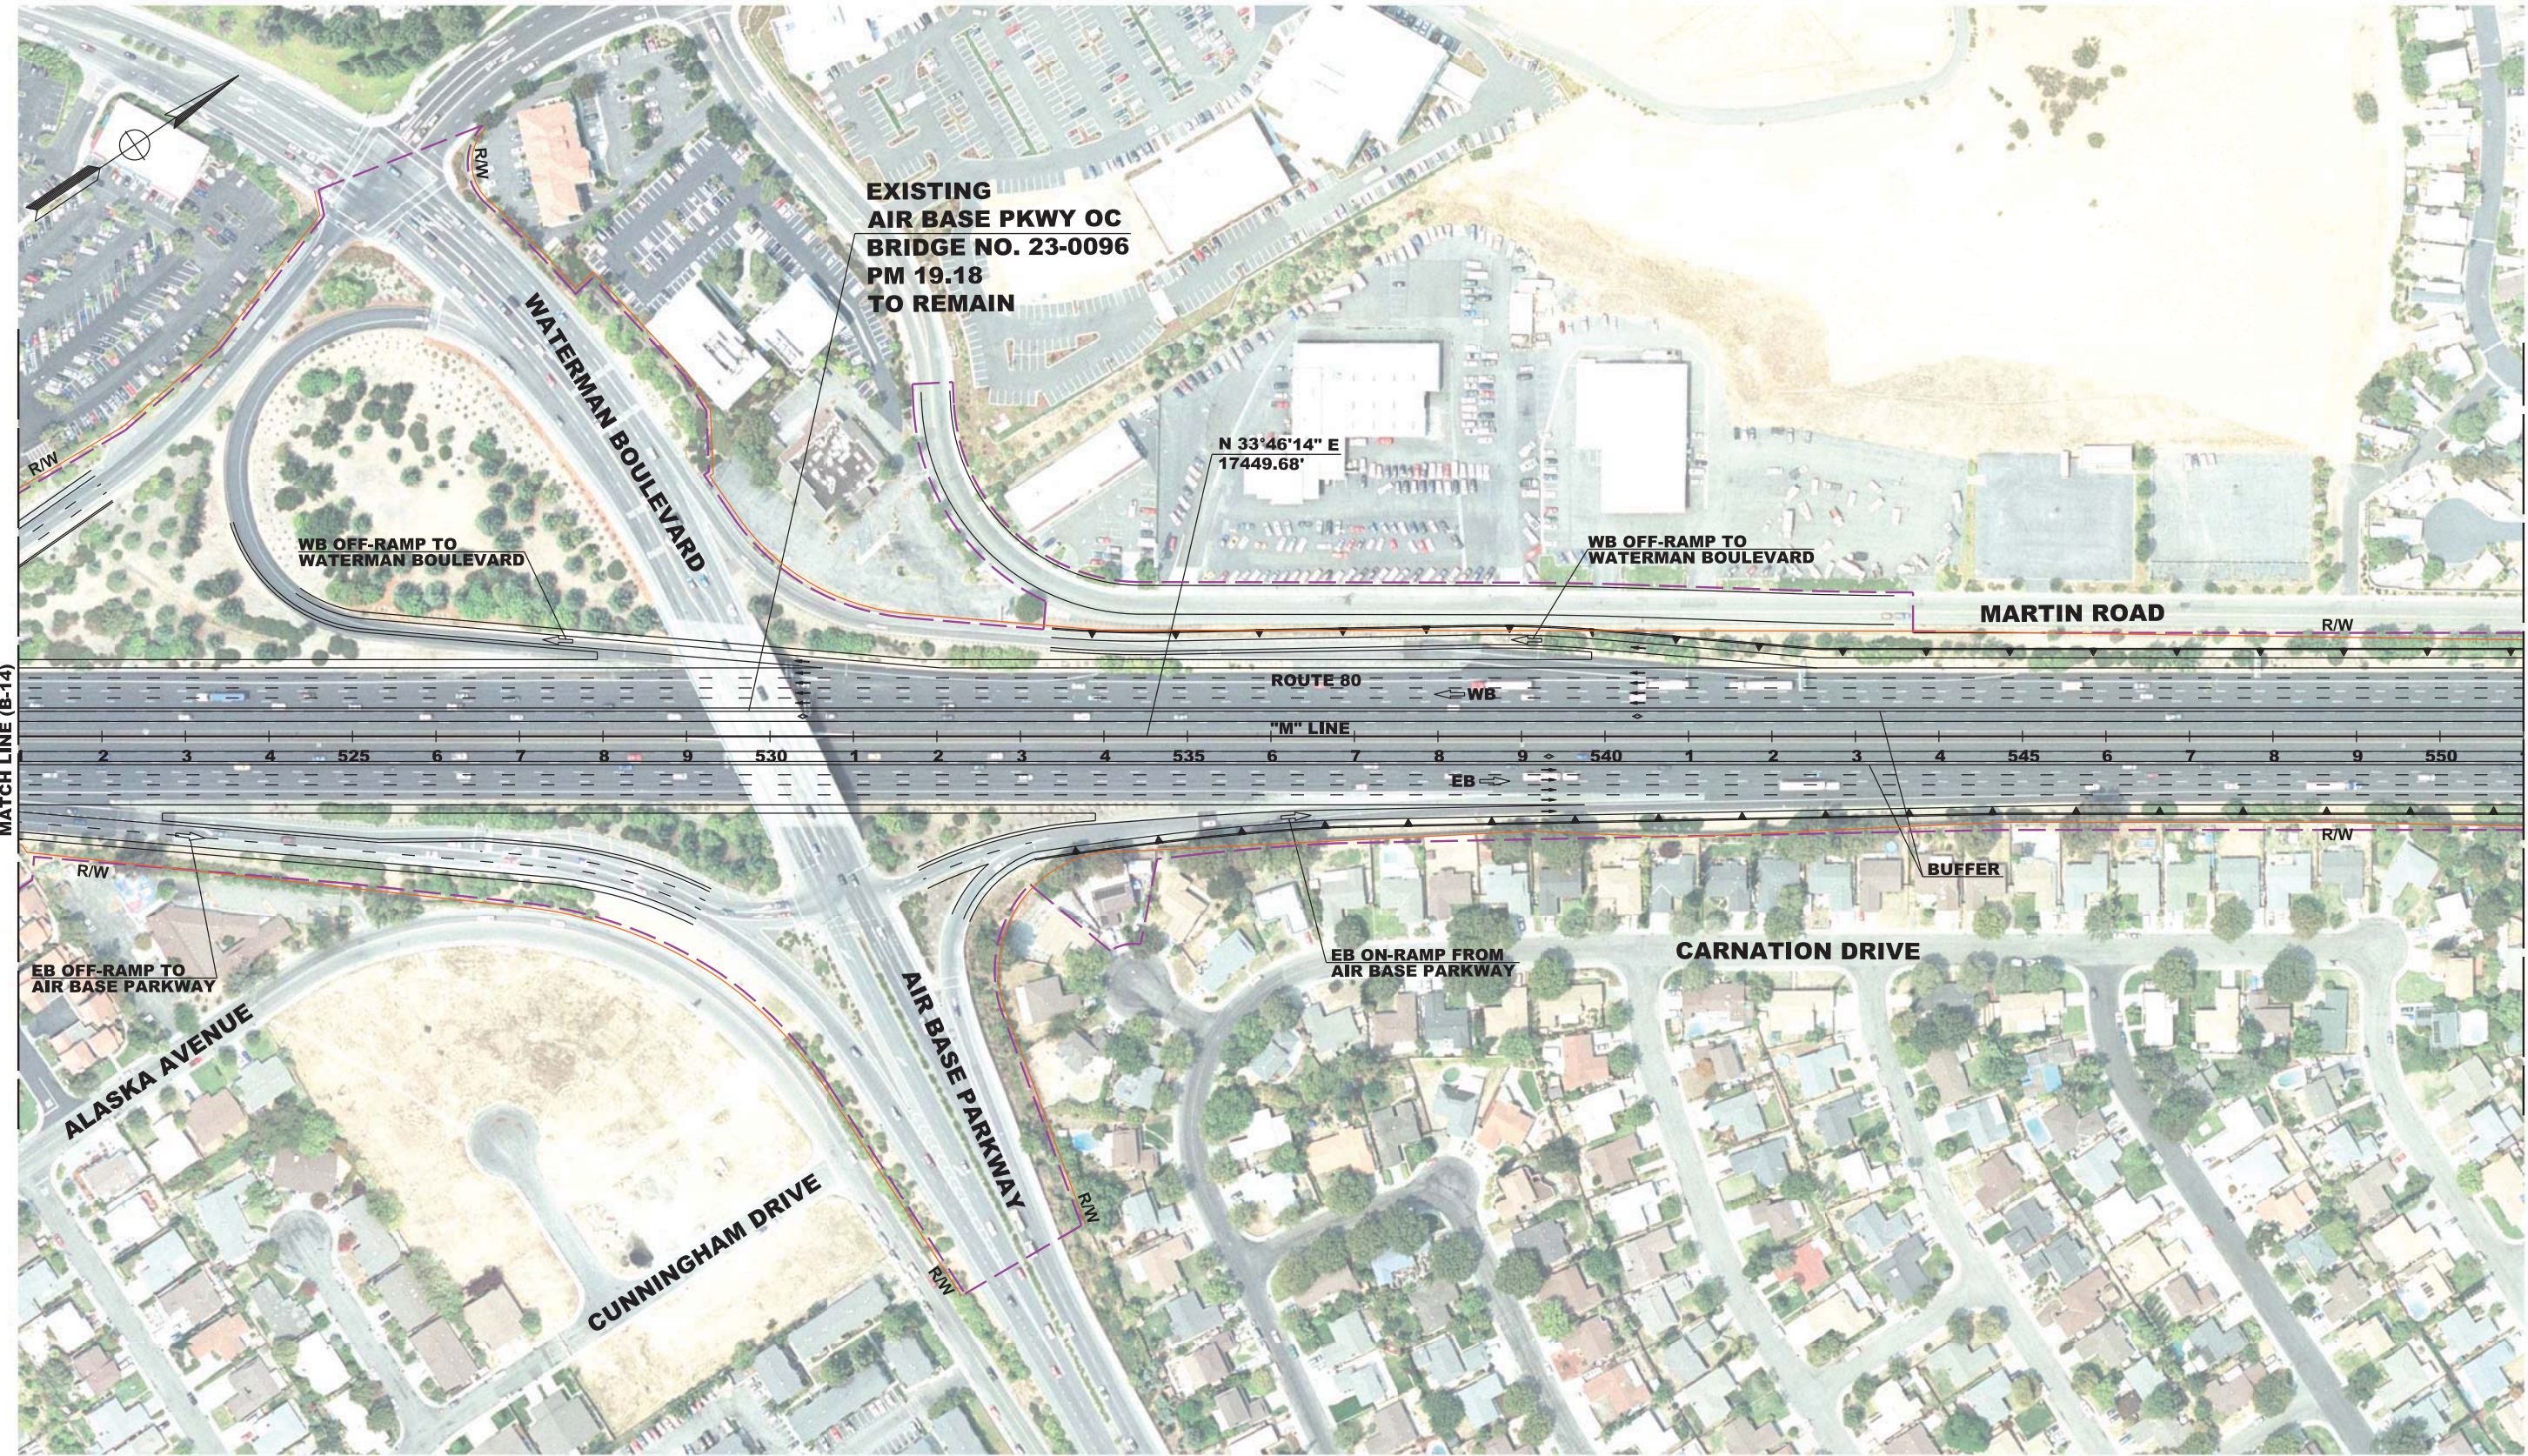

FOR NOTES, ABBREVIATIONS
AND LEGEND, SEE SHEET BX-1

LEGEND:

- POTENTIAL IMPACT
- EXISTING R/W
- XX ROAD TO BE CLOSED/ABANDONED

DISTRICT: 04
ROUTE: 80
COUNTY AND POST MILES:
Sol 11.2/29.3

PREPARED BY:
MARK THOMAS &
COMPANY INC.
1960 ZANKER ROAD
SAN JOSE, CA 95112

PREPARED FOR:
SOLANO TRANSPORTATION
AUTHORITY
ONE HARBOR CENTER, SUITE 130
SUISUN CITY, CA 94585



PROJECT NUMBER:
0412000332K

PROJECT EA:
04-4G080K



DESIGNED BY:
R. LOPEZ
DRAWN BY:
R. LOPEZ
CHECKED BY:
M. SCHRAM

DATE:
02-14-12
DATE:
02-14-12
DATE:
02-14-12

INTERSTATE 80
EXPRESS LANE PROJECT



ALTERNATIVE B

B-15

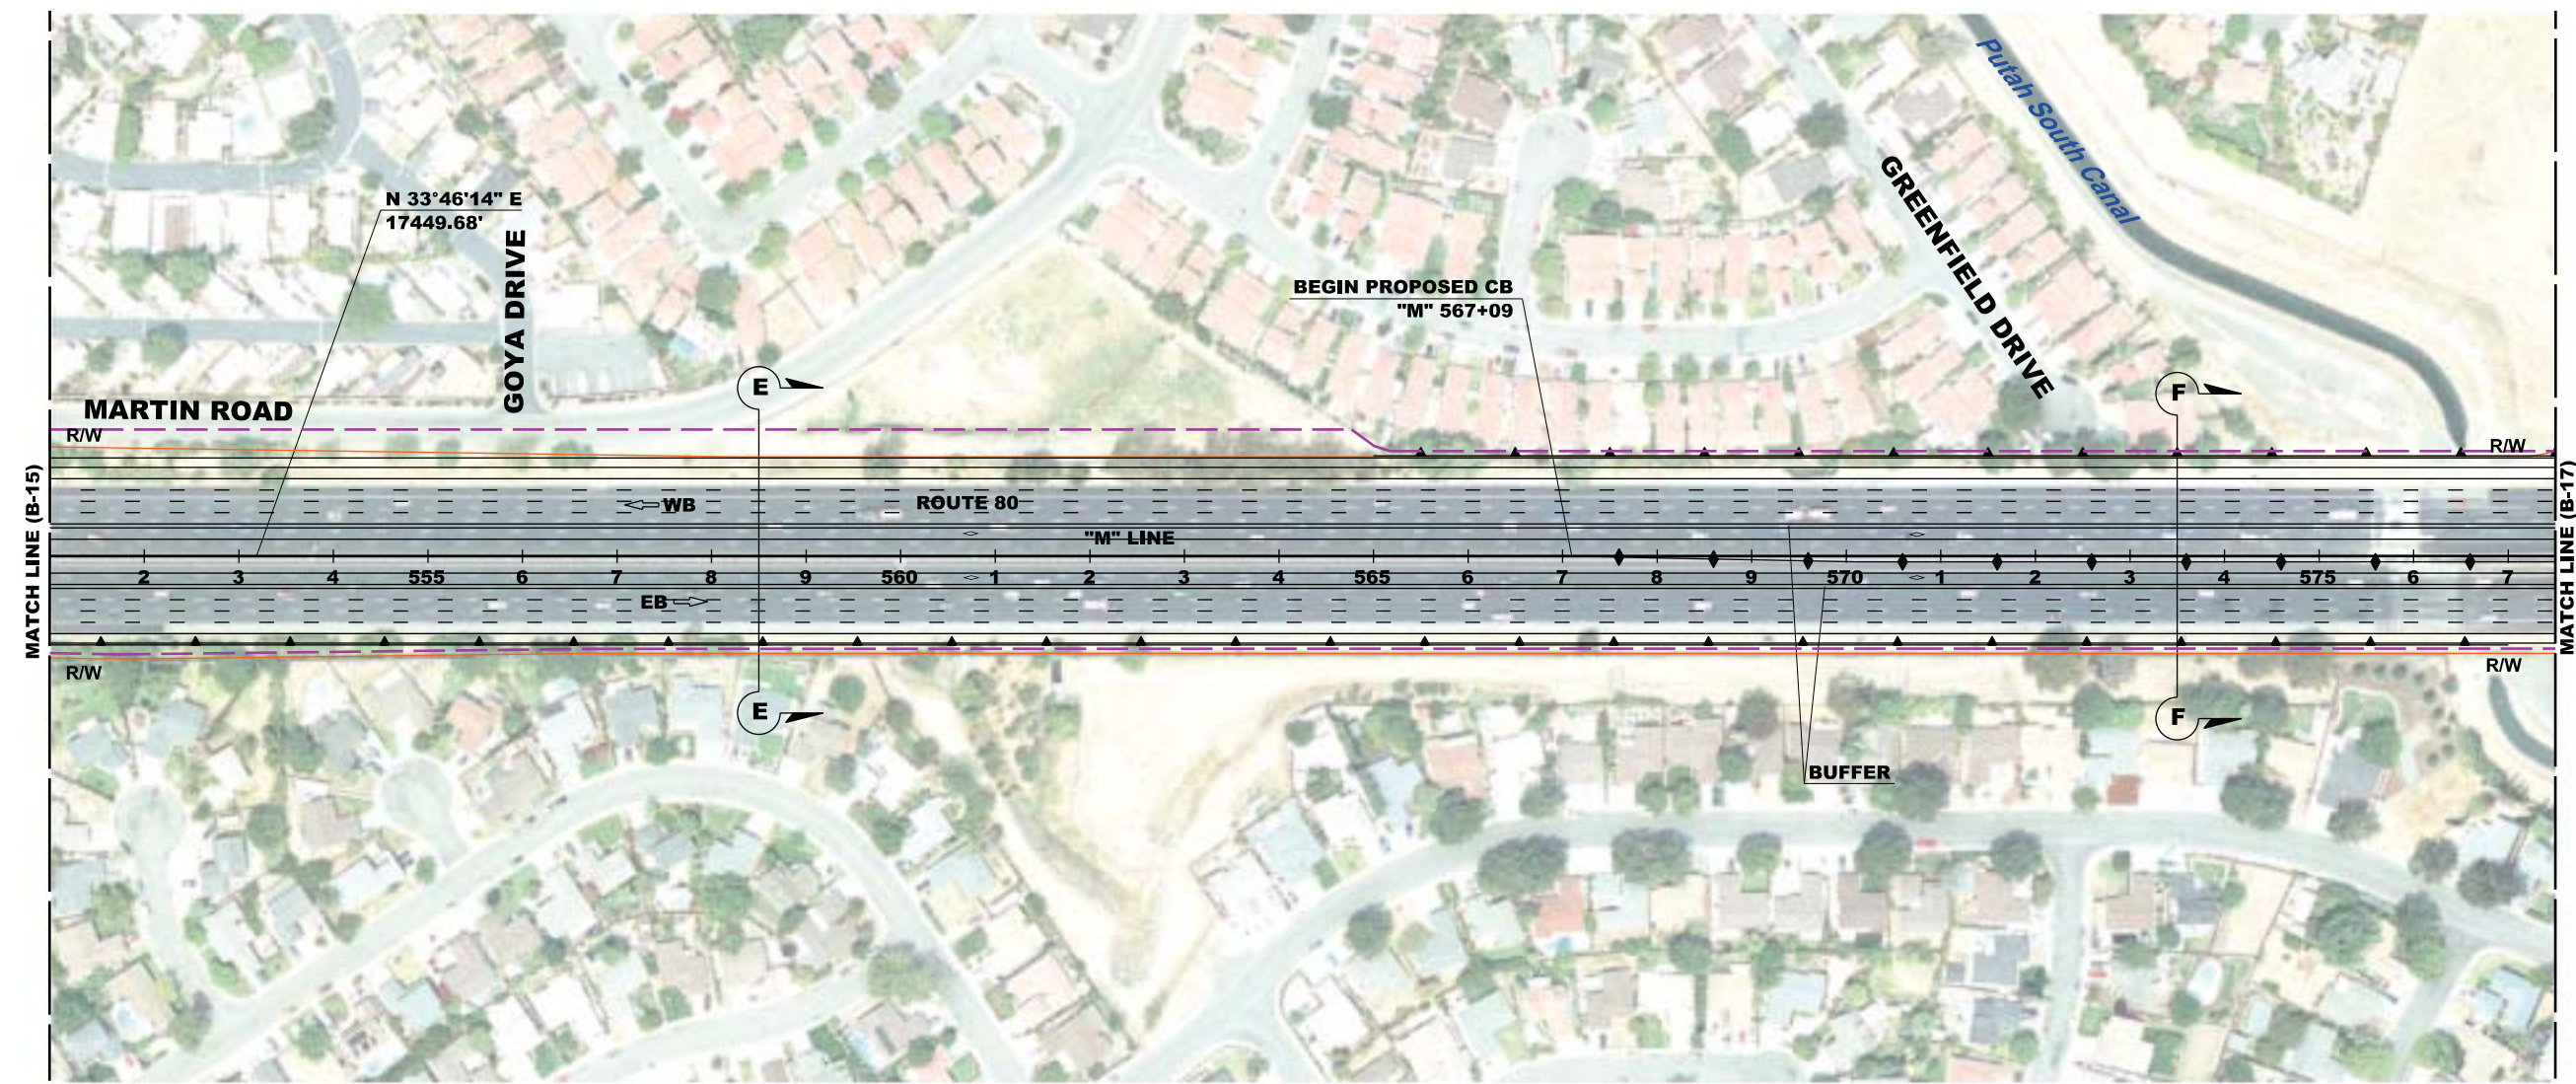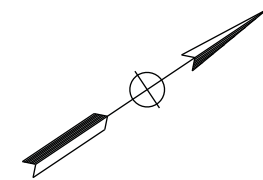

FOR NOTES AND ABBREVIATIONS,
SEE SHEET BX-1

LEGEND:		DISTRICT:	ROUTE:	PREPARED BY:	PREPARED FOR:			DESIGNED BY:	DATE:	INTERSTATE 80 EXPRESS LANE PROJECT	B-16
POTENTIAL IMPACT		04	80	HDR	SOLANO TRANSPORTATION AUTHORITY			M. RAMIREZ	2-17-12		
EXISTING R/W		COUNTY AND POST MILE:		2121 N. CALIFORNIA Blvd SUITE 475 WALNUT CREEK, CA 94596	ONE HARBOR CENTER, SUITE 130 SUISUN CITY, CA 94585			DRAWN BY:	DATE:		
XX	ROAD TO BE CLOSED/ABANDONED	Sol 11.2/29.3				PROJECT No:	PROJECT EA:	I. KUKANEGO	2-17-12	ALTERNATIVE B	
						0412000332K	04-4G080K	B. STEWART	2-17-12		

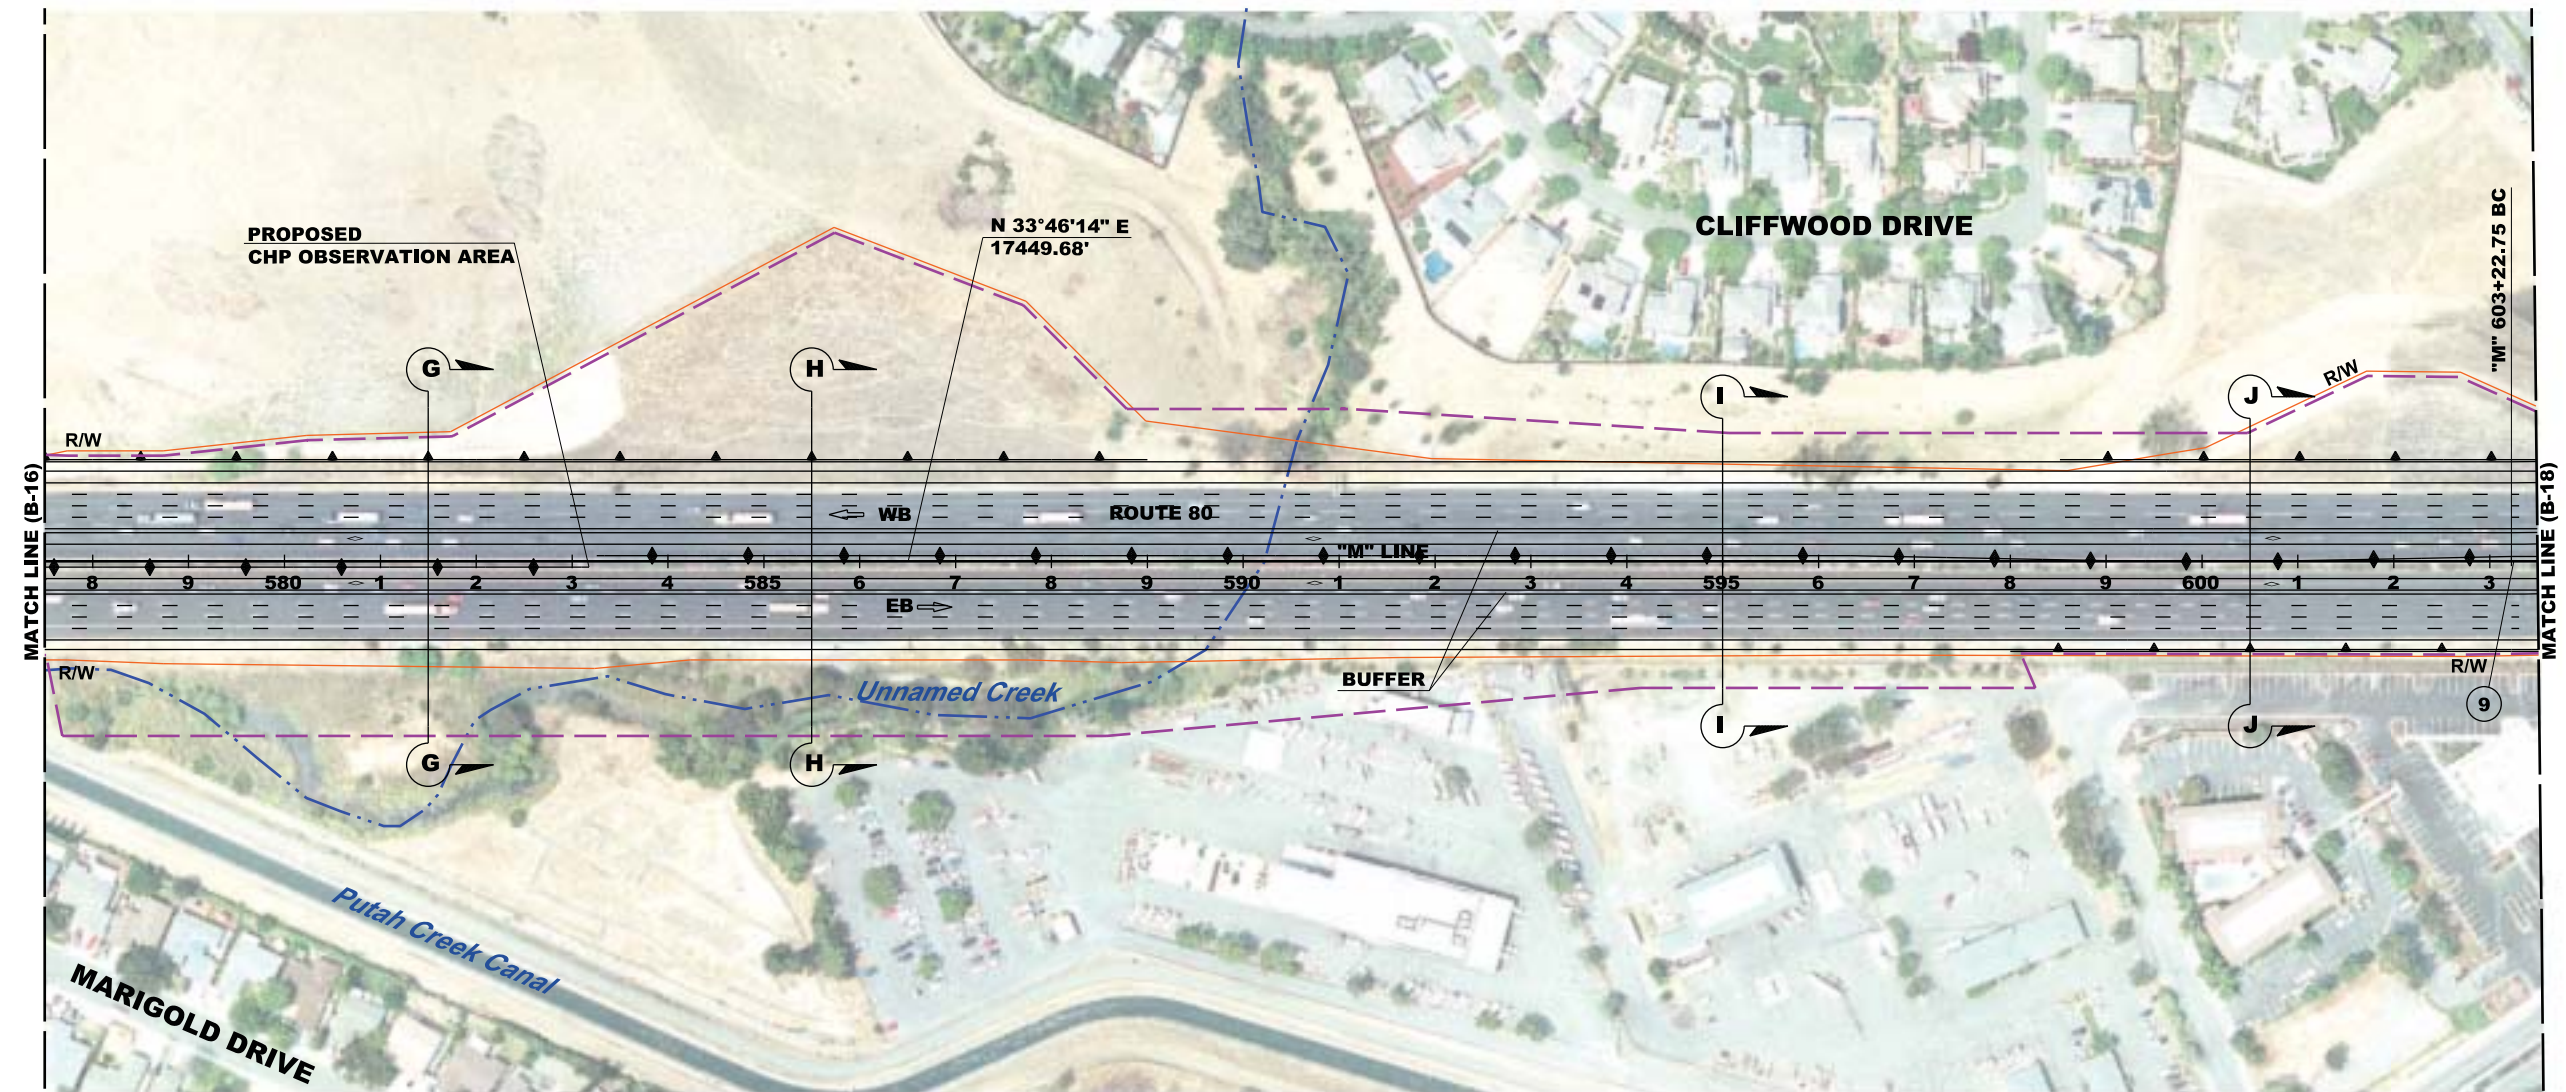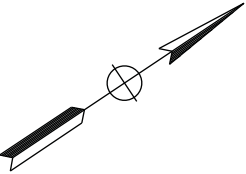

CURVE DATA

No. (X)	R	Δ	T	L	NORTHING	EASTING
9	2490.85'	32°46'18"	732.43'	1424.70'	1868074.98	6551877.86

FOR NOTES AND ABBREVIATIONS,
SEE SHEET BX-1

LEGEND:

- POTENTIAL IMPACT
- EXISTING R/W
- XX ROAD TO BE CLOSED/ABANDONED

DISTRICT:	ROUTE:
04	80
COUNTY AND POST MILE:	
Sol 11.2/29.3	

PREPARED BY:
HDR
2121 N. CALIFORNIA Blvd
SUITE 475
WALNUT CREEK, CA 94596

PREPARED FOR:
**SOLANO TRANSPORTATION
AUTHORITY**
ONE HARBOR CENTER, SUITE 130
SUISUN CITY, CA 94585



PROJECT No:
0412000332K

PROJECT E#: **04-4G080K**


DESIGNED BY:
M. RAMIREZ
DRAWN BY:
I. KUKANEGO
CHECKED BY:
B. STEWART

DATE:
2-17-12
DATE:
2-17-12
DATE:
2-17-12

**INTERSTATE 80
EXPRESS LANE PROJECT**

ALTERNATIVE B

B - 17

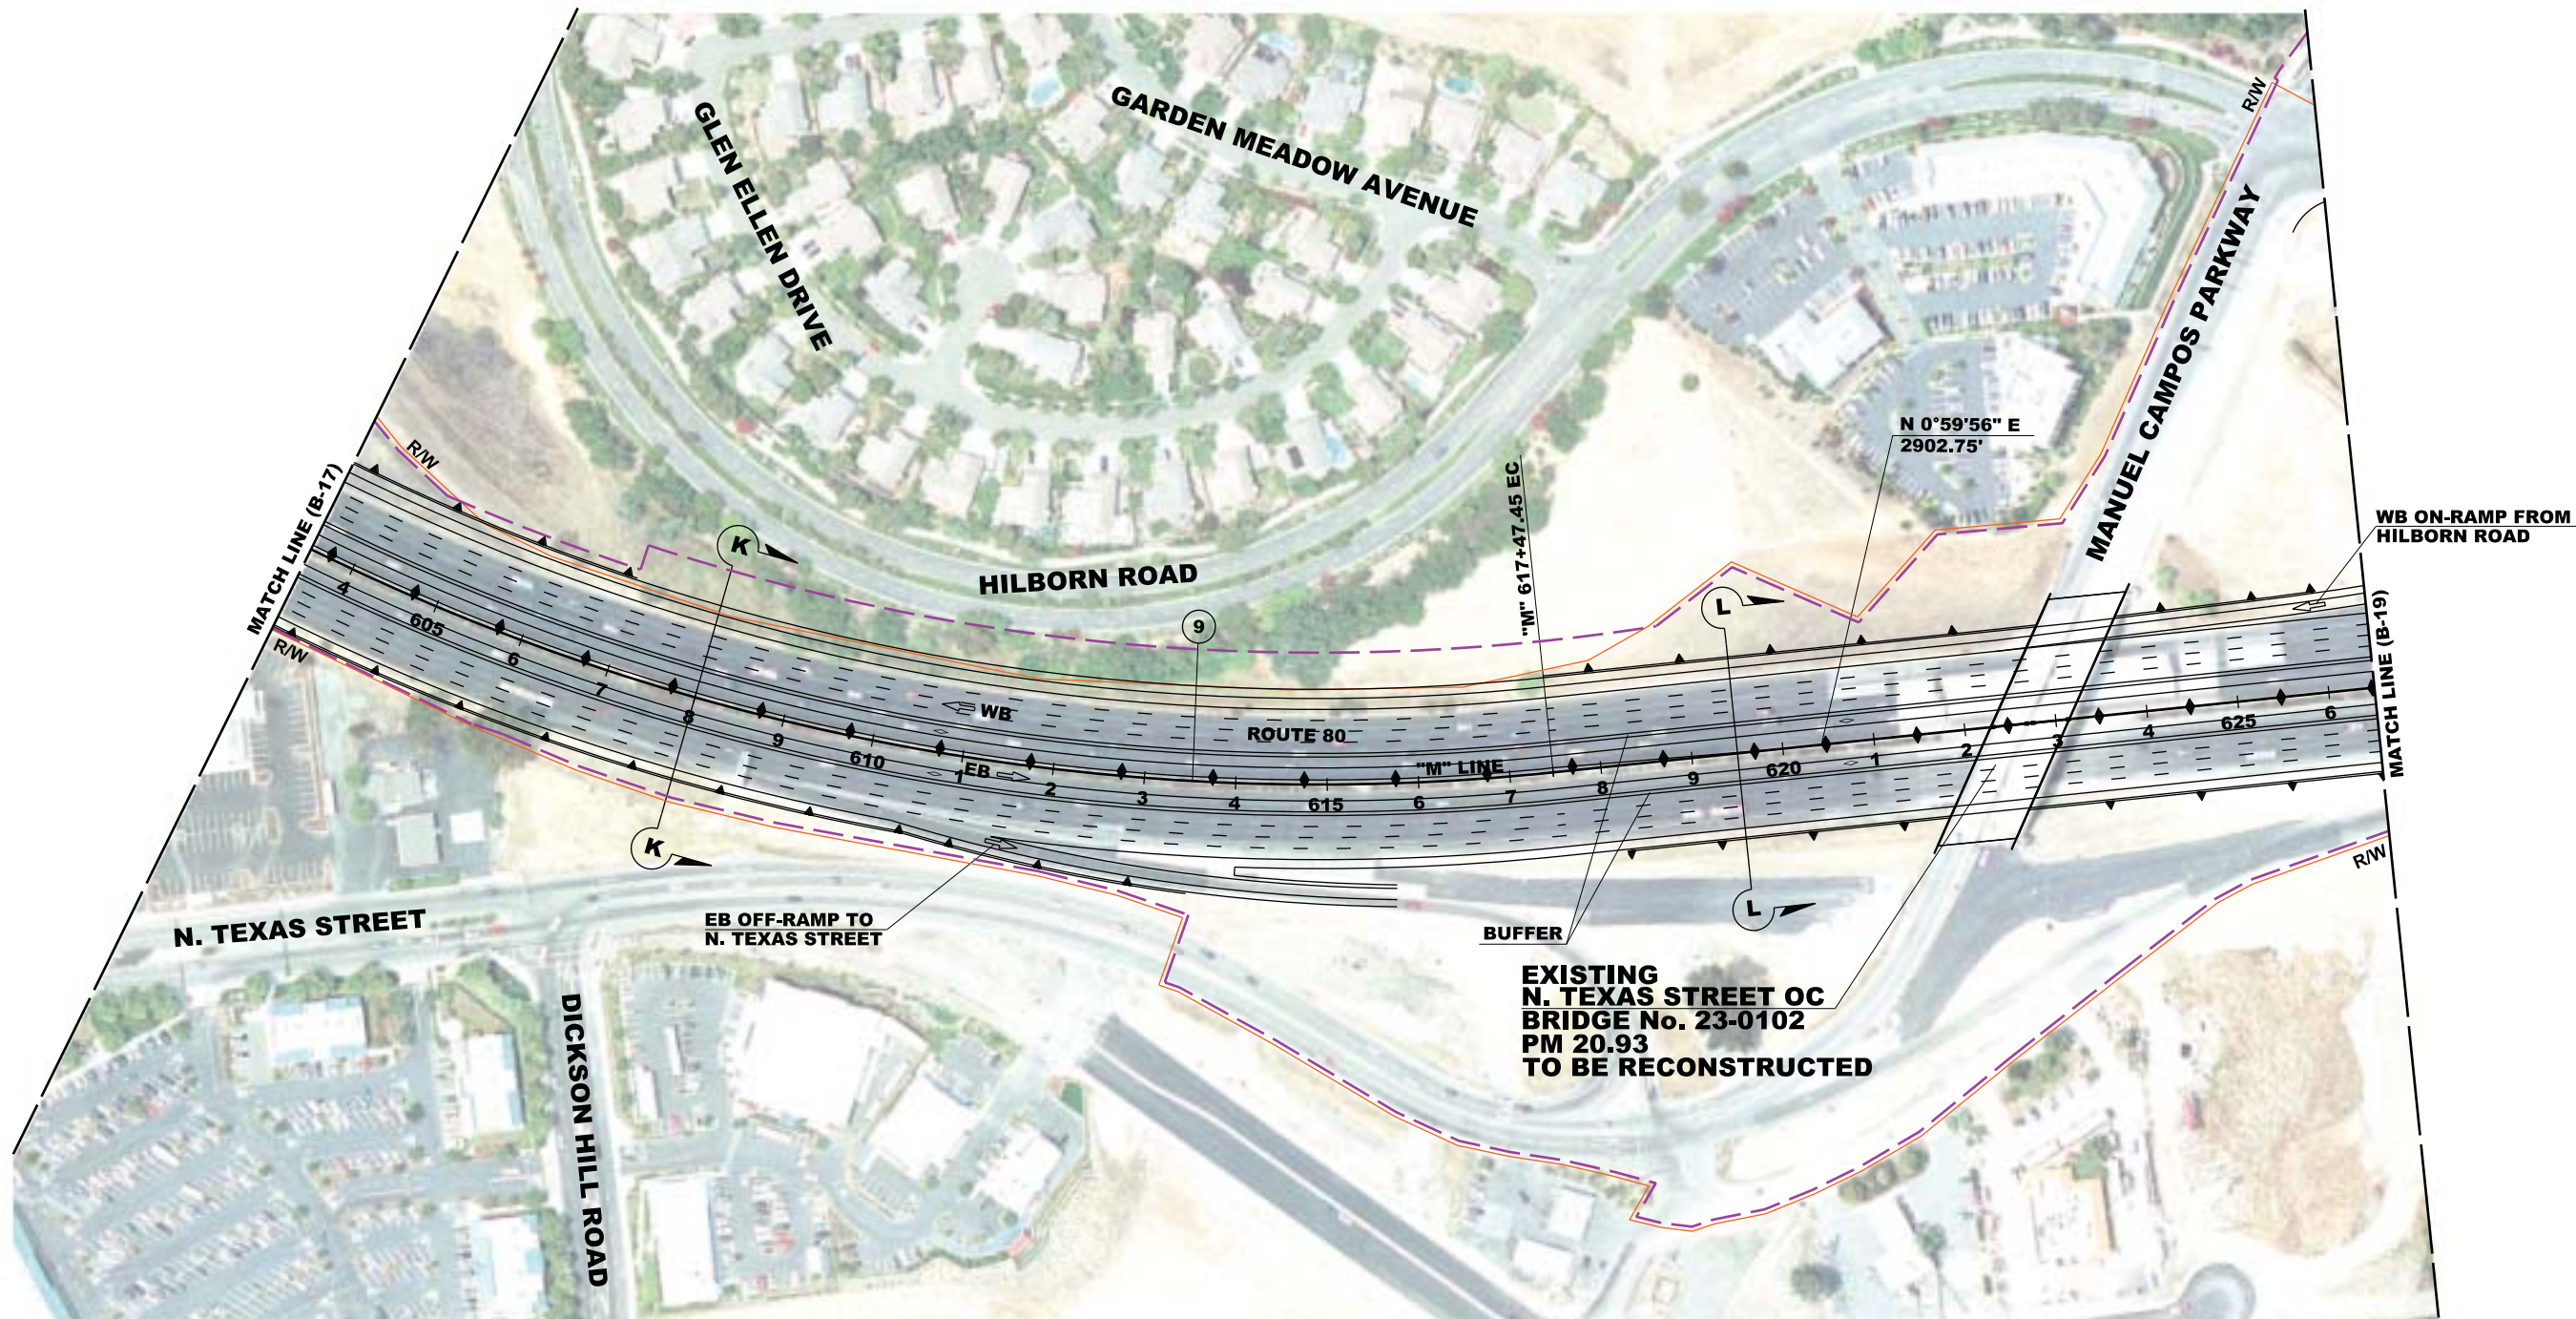

CURVE DATA

No. (X)	R	Δ	T	L	NORTHING	EASTING
9	2490.85'	32°46'18"	732.43'	1424.70'	1868074.98	6551877.86


FOR NOTES AND ABBREVIATIONS,
SEE SHEET BX-1

LEGEND:

- POTENTIAL IMPACT
- EXISTING R/W
- XX ROAD TO BE CLOSED/ABANDONED

DISTRICT:	ROUTE:
04	80
COUNTY AND POST MILE:	
Sol 11.2/29.3	
PREPARED BY:	
HDR 2121 N. CALIFORNIA Blvd SUITE 475 WALNUT CREEK, CA 94596	

PREPARED FOR:
SOLANO TRANSPORTATION AUTHORITY ONE HARBOR CENTER, SUITE 130 SUISUN CITY, CA 94585

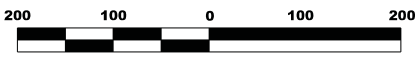


PROJECT No:	PROJECT E&I:
0412000332K	04-4G080K

DESIGNED BY:	DATE:
M. RAMIREZ	2-17-12
DRAWN BY:	DATE:
I. KUKANEGO	2-17-12
CHECKED BY:	DATE:
B. STEWART	2-17-12

INTERSTATE 80
EXPRESS LANE PROJECT

ALTERNATIVE B

B - 18

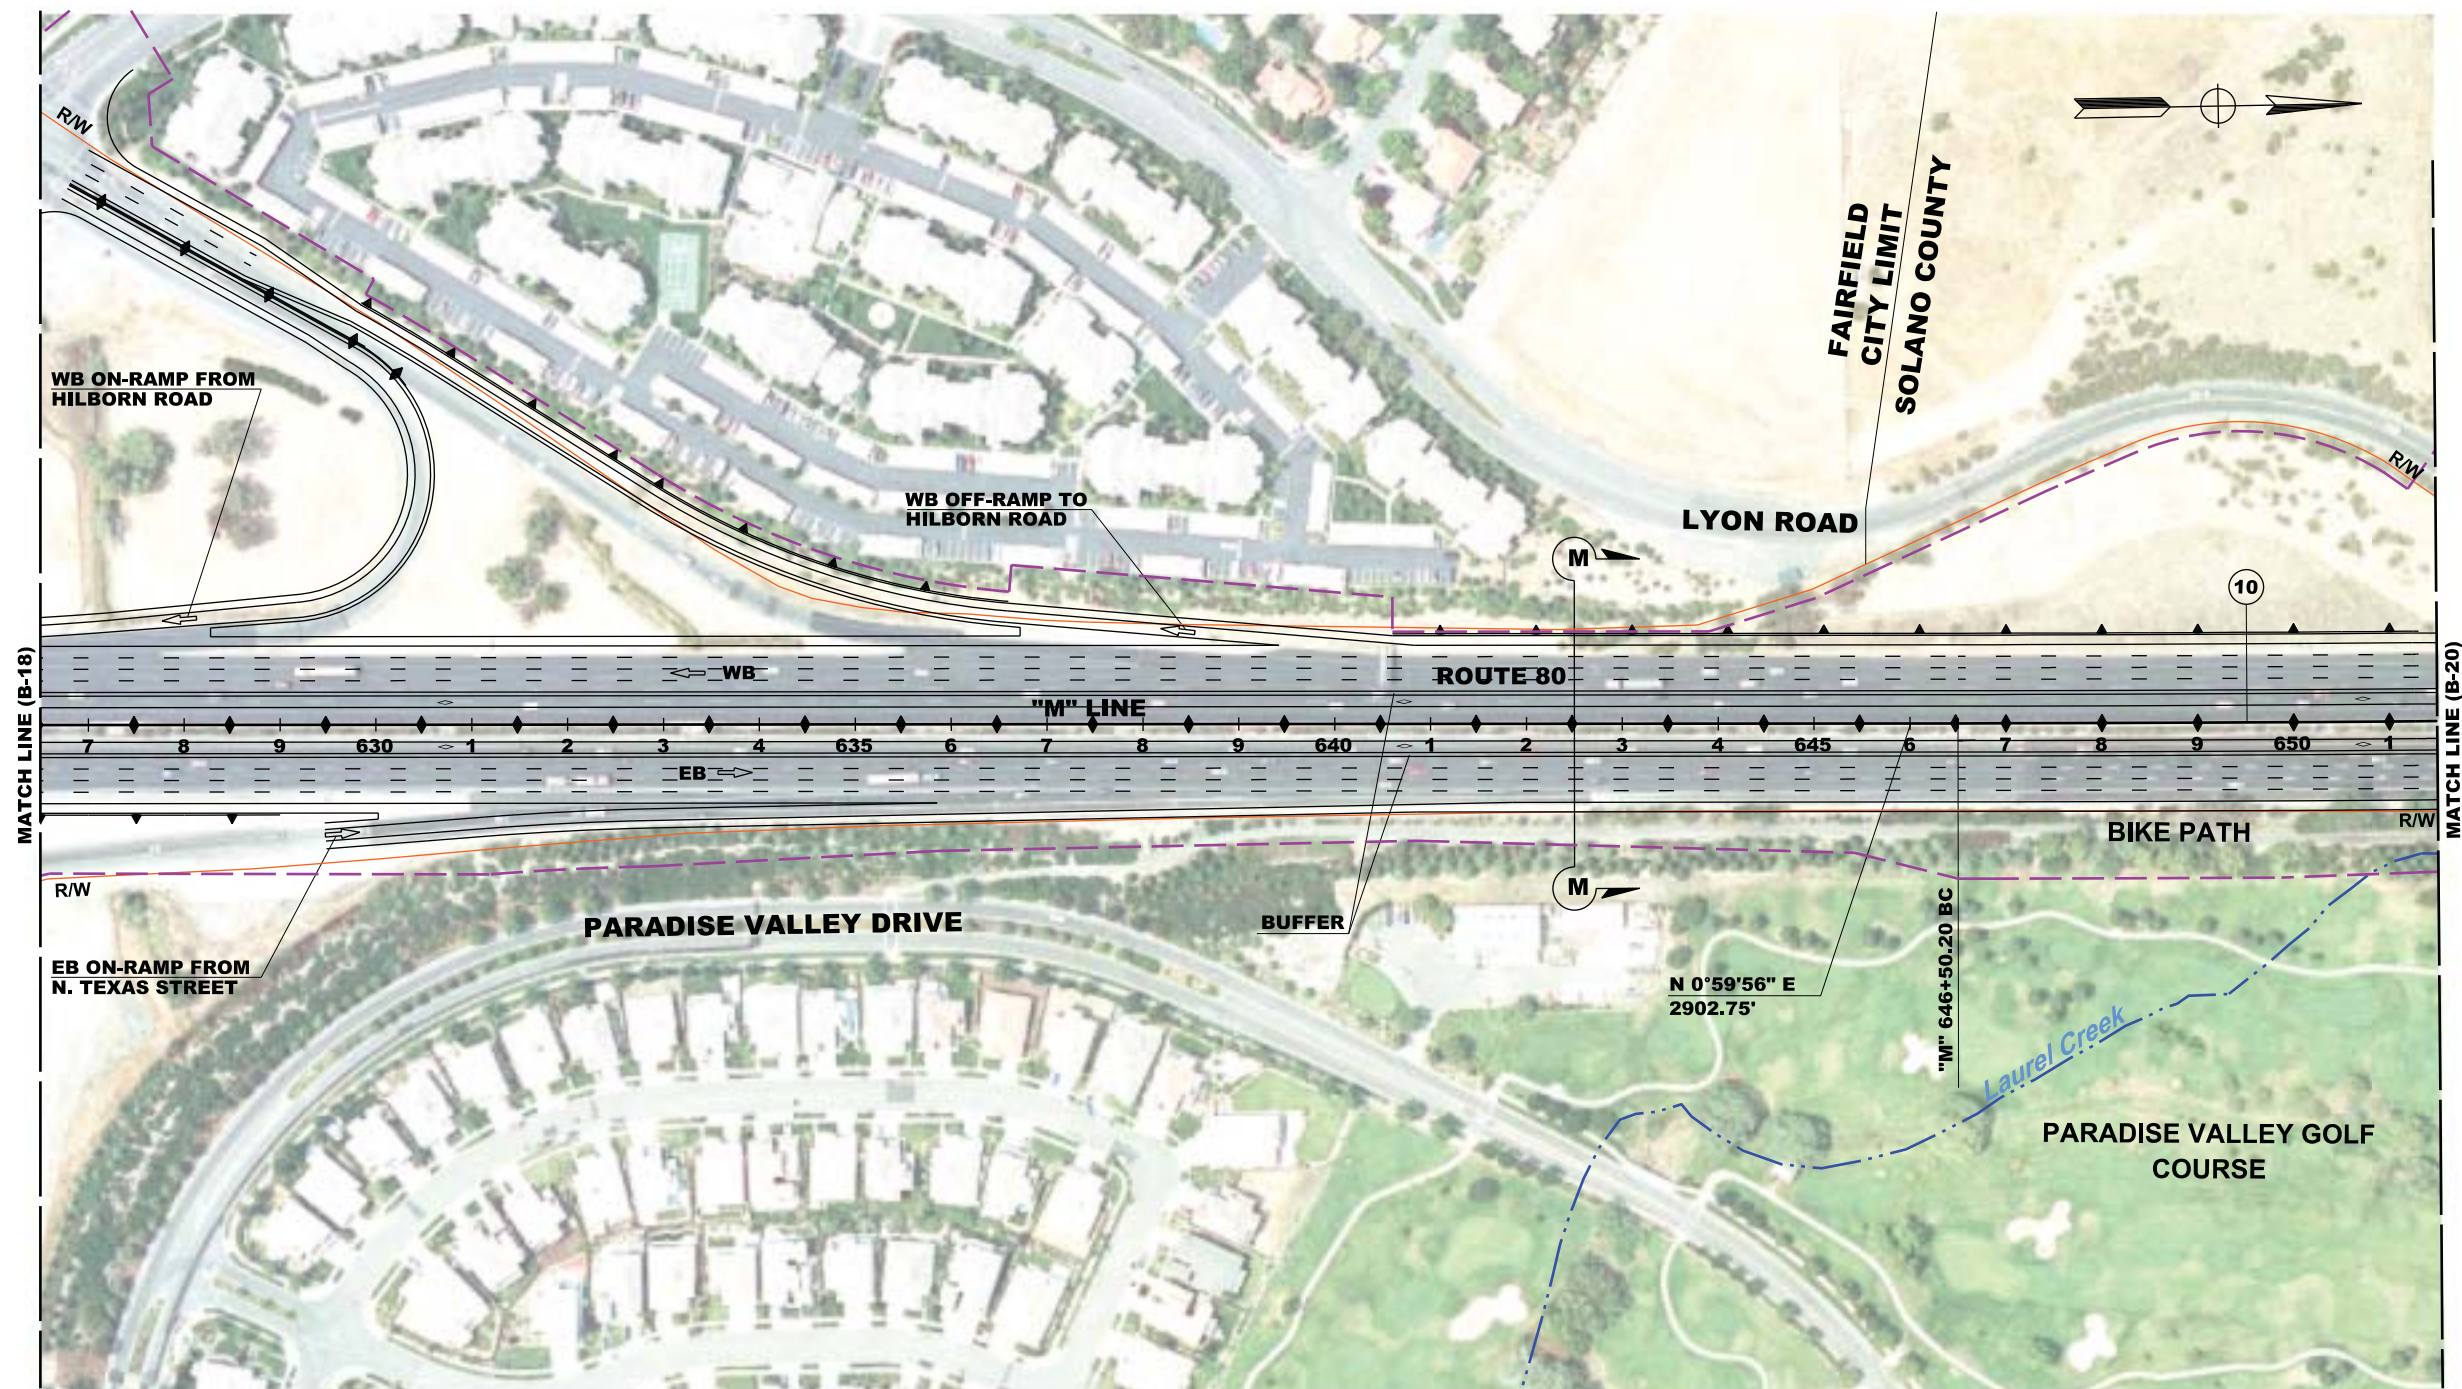


CURVE DATA

No. (X)	R	Δ	T	L	NORTHING	EASTING
(10)	69148.00'	0°33'27"	336.41'	672.83'	1872045.97	6551947.10

FOR NOTES AND ABBREVIATIONS,
SEE SHEET BX-1

LEGEND: --- POTENTIAL IMPACT --- EXISTING R/W XX ROAD TO BE CLOSED/ABANDONED	DISTRICT: 04	ROUTE: 80	PREPARED BY: HDR 2121 N. CALIFORNIA Blvd SUITE 475 WALNUT CREEK, CA 94596	PREPARED FOR: SOLANO TRANSPORTATION AUTHORITY ONE HARBOR CENTER, SUITE 130 SUISUN CITY, CA 94585	200 100 0 100 200 PROJECT No: 0412000332K	DESIGNED BY: M. RAMIREZ DRAWN BY: I. KUKANEGO CHECKED BY: B. STEWART	DATE: 2-17-12 DATE: 2-17-12 DATE: 2-17-12	INTERSTATE 80 EXPRESS LANE PROJECT ALTERNATIVE B	B - 19
	COUNTY AND POST MILE: Sol 11.2/29.3				PROJECT EA: 04-4G080K				

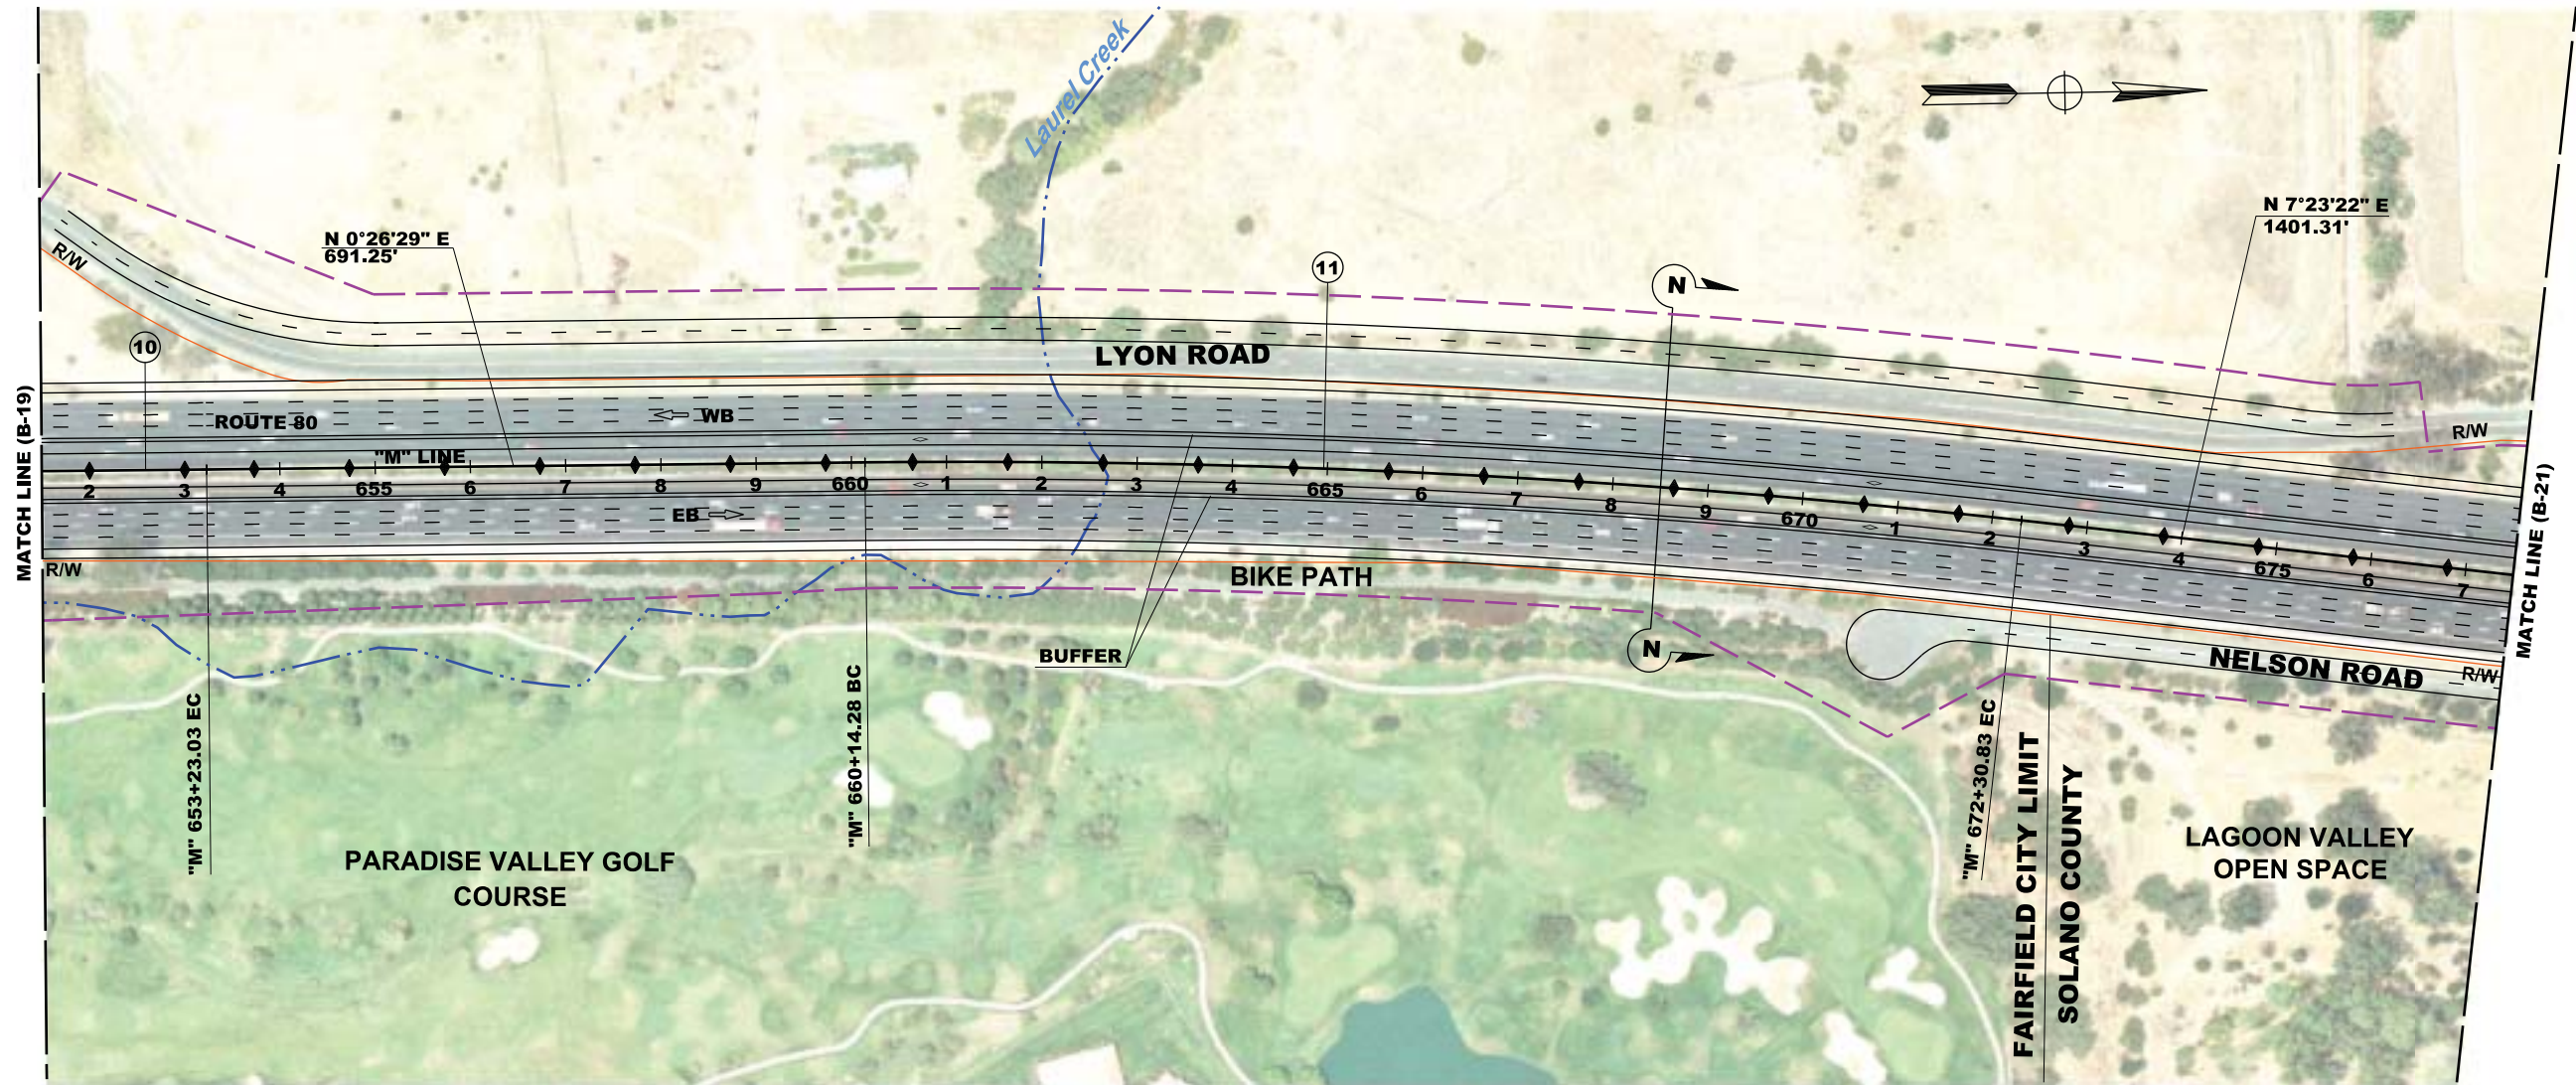

CURVE DATA

No. (X)	R	Δ	T	L	NORTHING	EASTING
(10)	69148.00'	0°33'27"	336.41'	672.83'	1872045.97	6551947.10
(11)	10032.00'	6°56'53"	609.02'	1216.55'	1873682.61	6551959.71

FOR NOTES AND ABBREVIATIONS,
SEE SHEET BX-1

LEGEND:

- POTENTIAL IMPACT
- EXISTING R/W
- XX ROAD TO BE CLOSED/ABANDONED

DISTRICT:
04

ROUTE:
80

COUNTY AND POST MILE:
Sol 11.2/29.3

PREPARED BY:
HDR
2121 N. CALIFORNIA Blvd
SUITE 475
WALNUT CREEK, CA 94596

PREPARED FOR:
SOLANO TRANSPORTATION
AUTHORITY
ONE HARBOR CENTER, SUITE 130
SUISUN CITY, CA 94585



PROJECT No:
0412000332K

PROJECT EAs:
04-4G080K

DESIGNED BY:
M. RAMIREZ

DRAWN BY:
I. KUKANEGO

CHECKED BY:
B. STEWART

DATE:
2-17-12


DATE:
2-17-12

DATE:
2-17-12

INTERSTATE 80
EXPRESS LANE PROJECT

ALTERNATIVE B

B-20

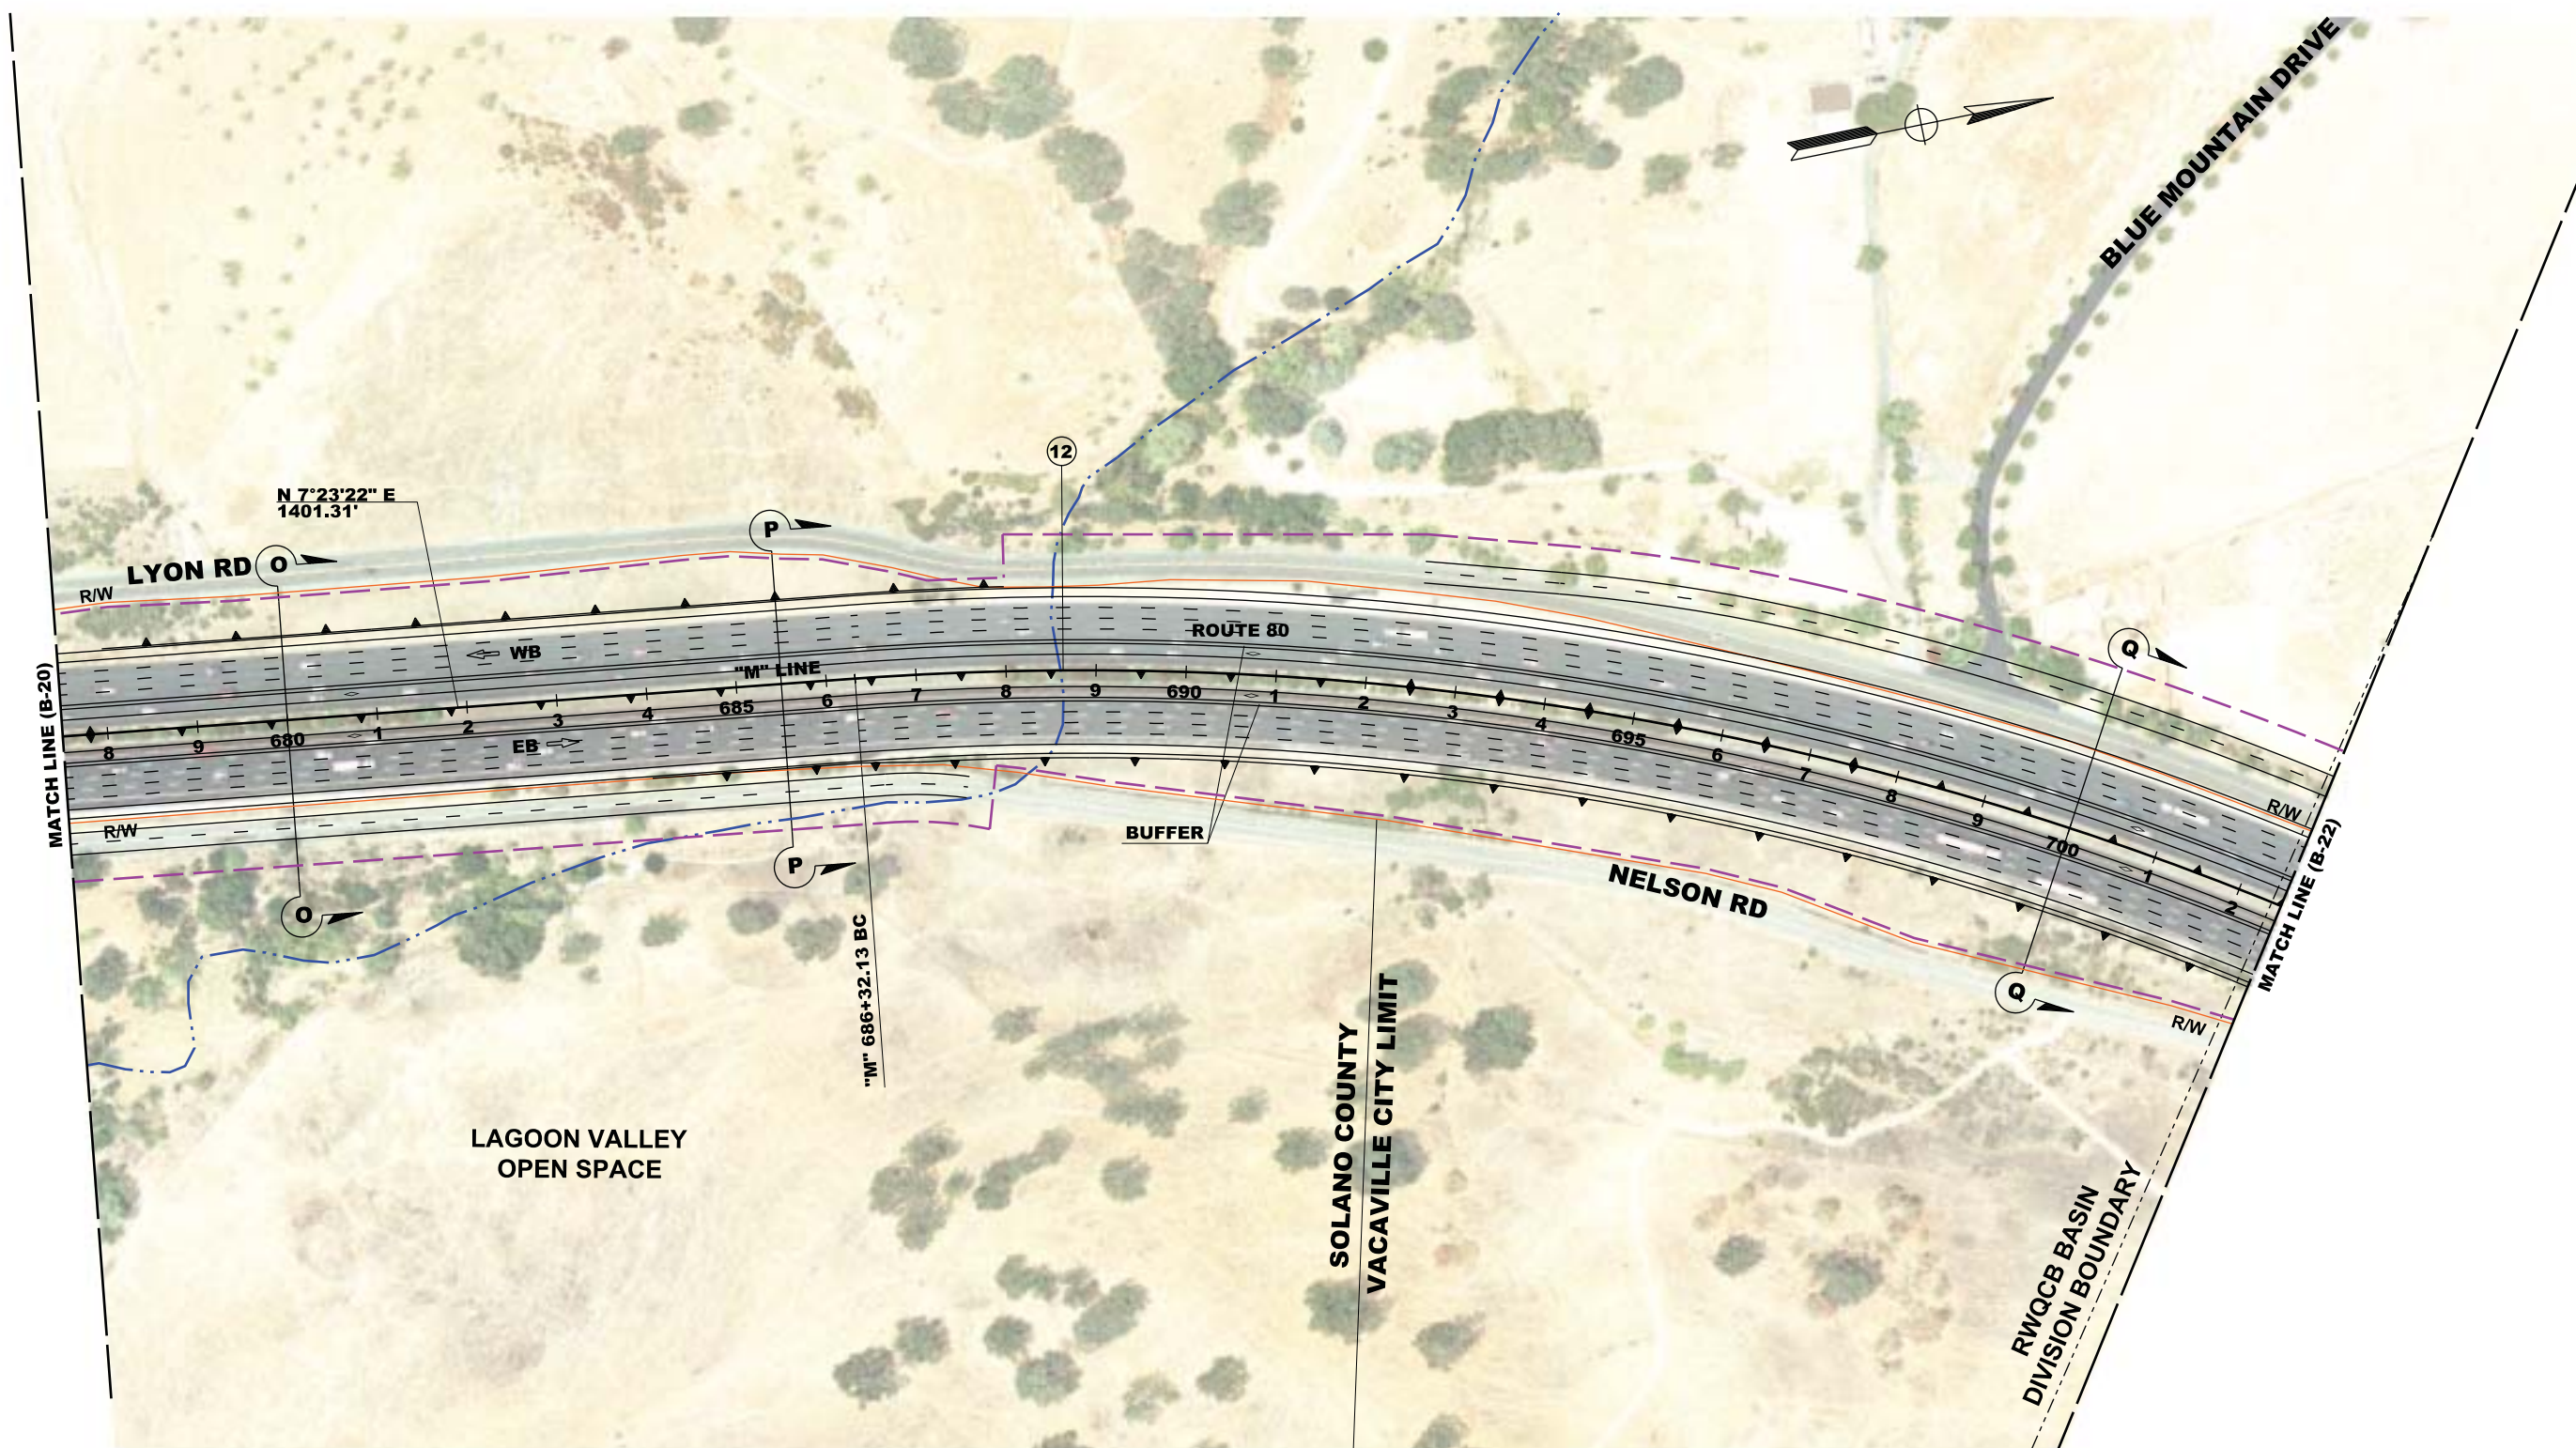

CURVE DATA

No. (X)	R	Δ	T	L	NORTHING	EASTING
(12)	3502.00'	27°50'0"	867.74'	1701.21'	1876536.77	6552329.86

FOR NOTES AND ABBREVIATIONS,
SEE SHEET BX-1

LEGEND:

--- POTENTIAL IMPACT

--- EXISTING R/W

XX ROAD TO BE CLOSED/ABANDONED

DISTRICT:	ROUTE:
04	80
COUNTY AND POST MILE:	
Sol 11.2/29.3	

PREPARED BY:

HDR
2121 N. CALIFORNIA Blvd
SUITE 475
WALNUT CREEK, CA 94596

PREPARED FOR:

SOLANO TRANSPORTATION
AUTHORITY
ONE HARBOR CENTER, SUITE 130
SUISUN CITY, CA 94585

200 100 0 100 200


PROJECT No: 0412000332K

PROJECT E#: 04-4G080K

DESIGNED BY:	DATE:
M. RAMIREZ	2-17-12
DRAWN BY:	DATE:
I. KUKANEGO	2-17-12
CHECKED BY:	DATE:
B. STEWART	2-17-12

INTERSTATE 80 EXPRESS LANE PROJECT
ALTERNATIVE B

B-21

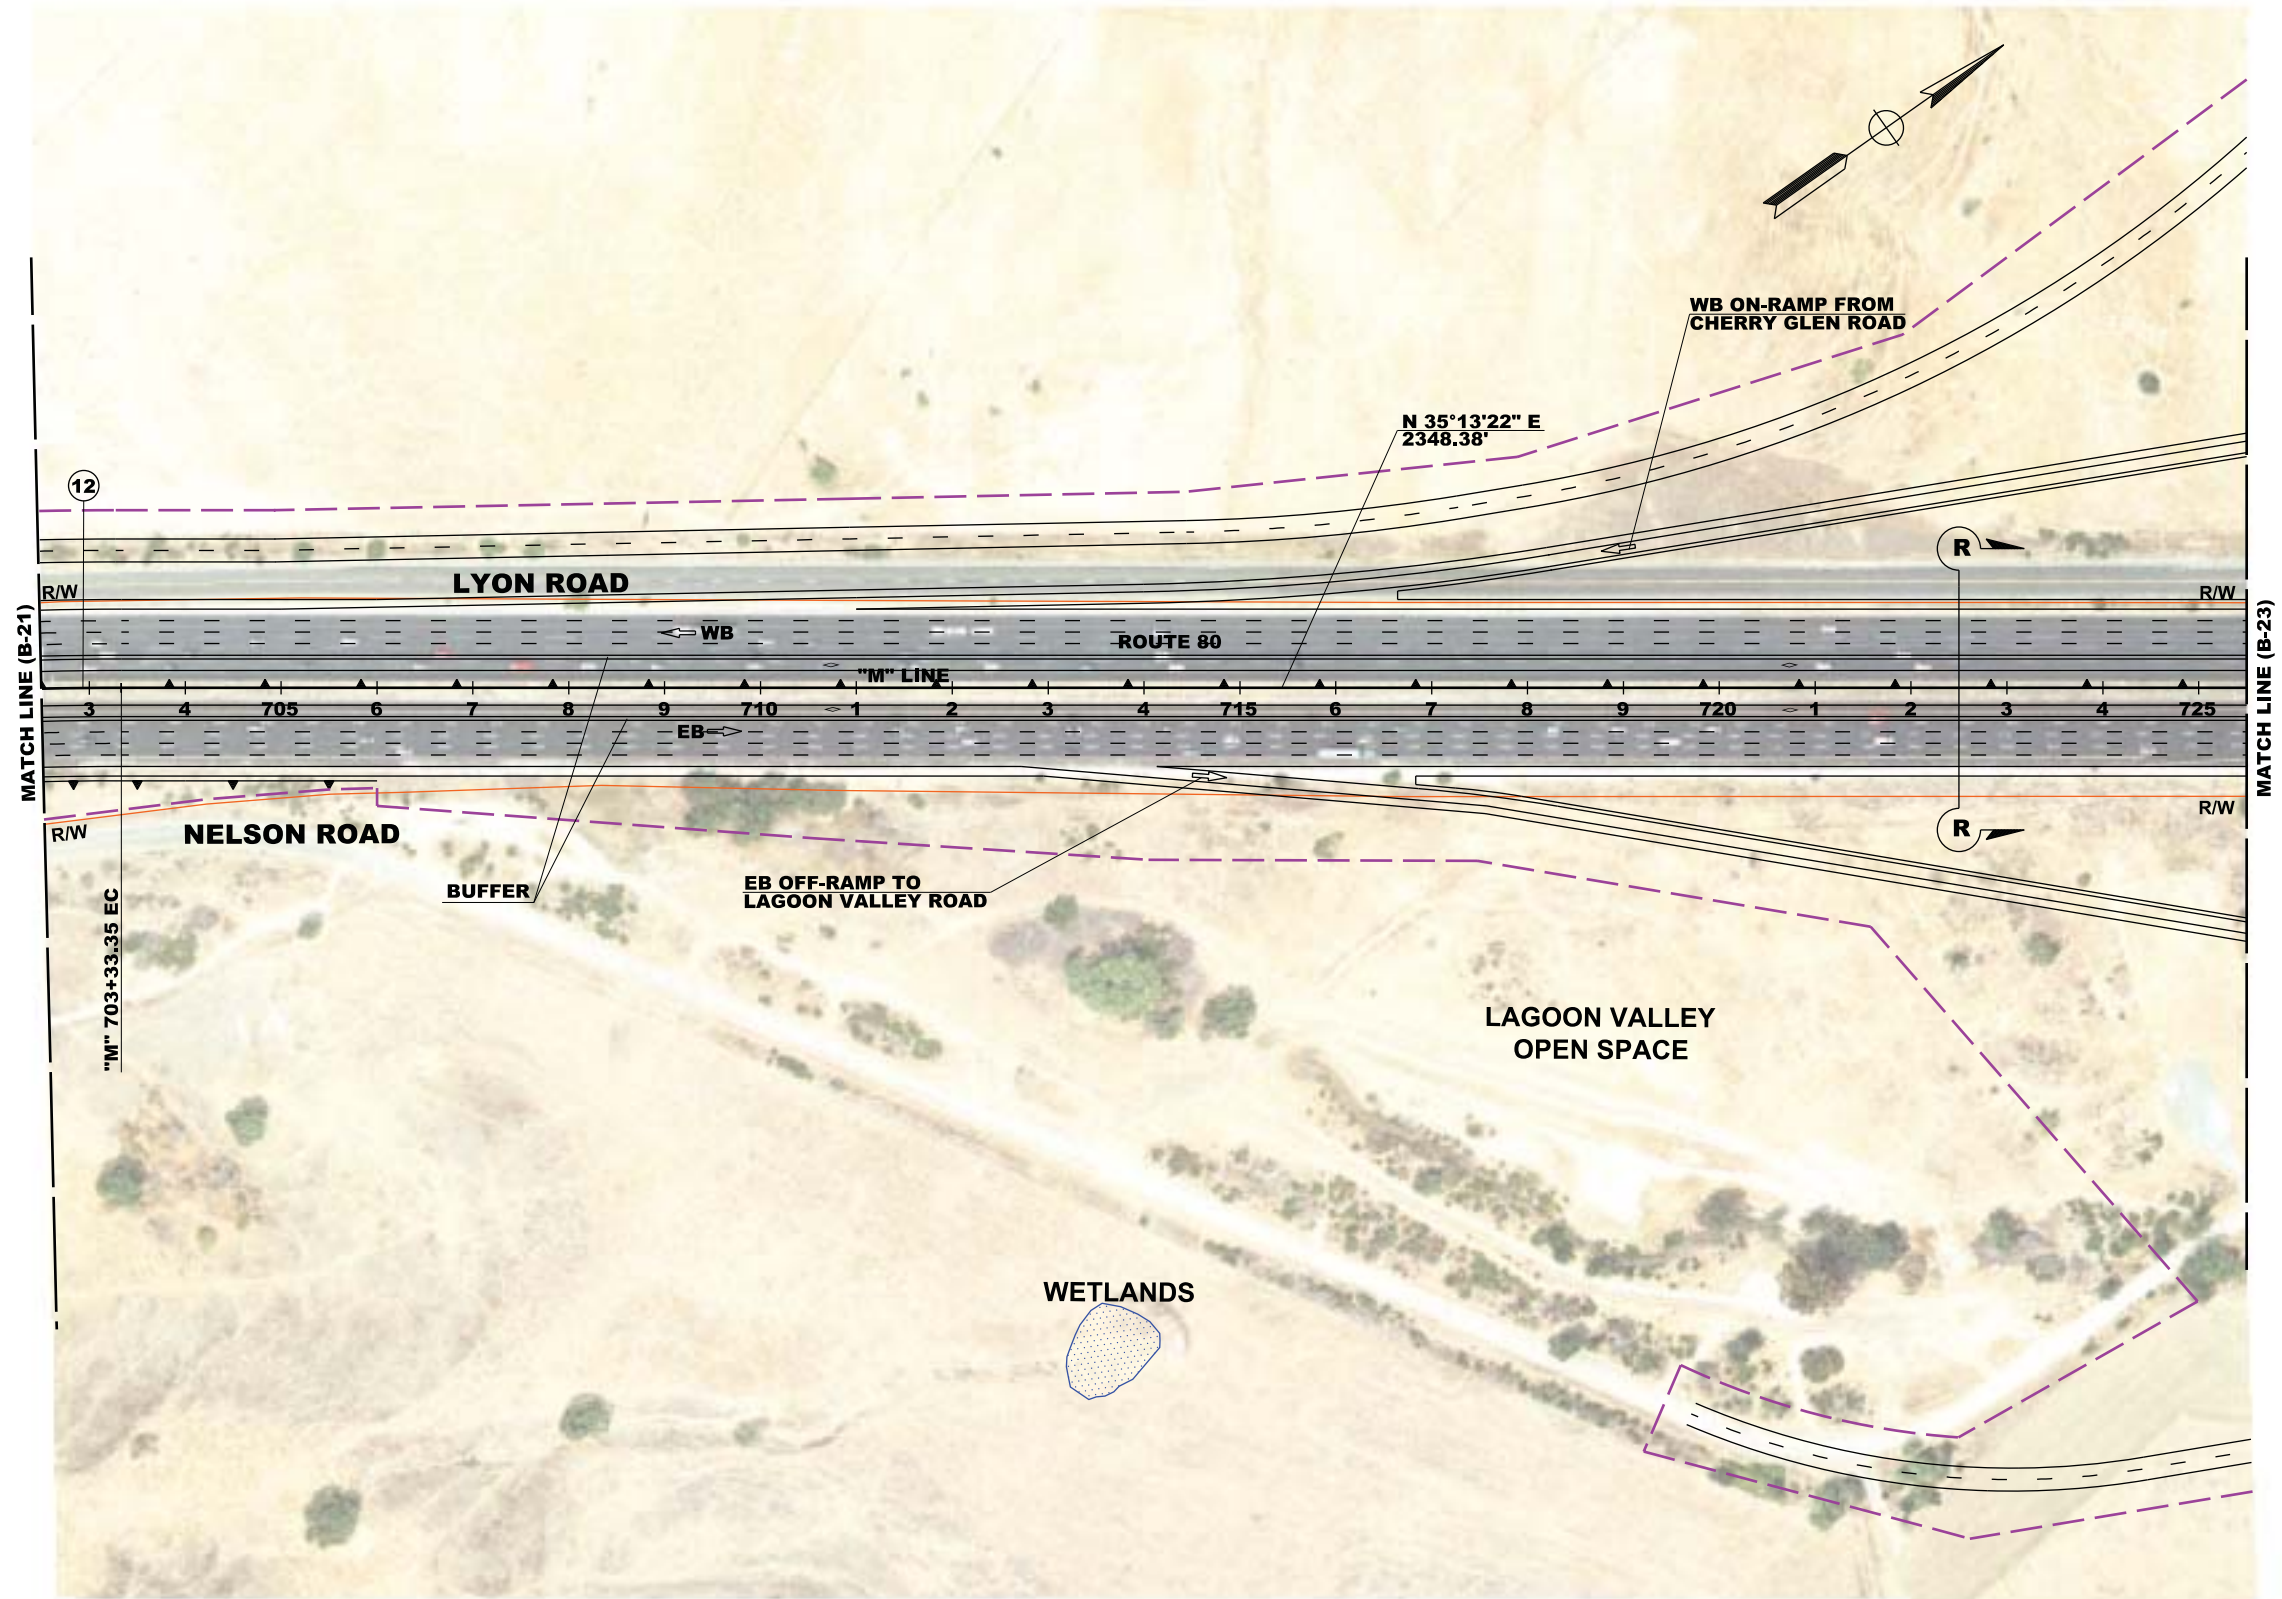

CURVE DATA

No. (X)	R	Δ	T	L	NORTHING	EASTING
12	3502.00'	27°50'0"	867.74'	1701.21'	1876536.77	6552329.86

FOR NOTES AND ABBREVIATIONS,
SEE SHEET BX-1

LEGEND:

- POTENTIAL IMPACT
- EXISTING R/W
- XX ROAD TO BE CLOSED/ABANDONED

DISTRICT:	ROUTE:
04	80
COUNTY AND POST MILE:	
Sol 11.2/29.3	

PREPARED BY:
HDR
2121 N. CALIFORNIA Blvd
SUITE 475
WALNUT CREEK, CA 94596

PREPARED FOR:
**SOLANO TRANSPORTATION
AUTHORITY**
ONE HARBOR CENTER, SUITE 130
SUISUN CITY, CA 94585



PROJECT No
0412000332K

PROJECT EAI
04-4G080K


DESIGNED BY:
M. RAMIREZ
DRAWN BY:
I. KUKANEGO
CHECKED BY:
B. STEWART

DATE:
2-17-12
DATE:
2-17-12
DATE:
2-17-12

**INTERSTATE 80
EXPRESS LANE PROJECT**

ALTERNATIVE B

B-22

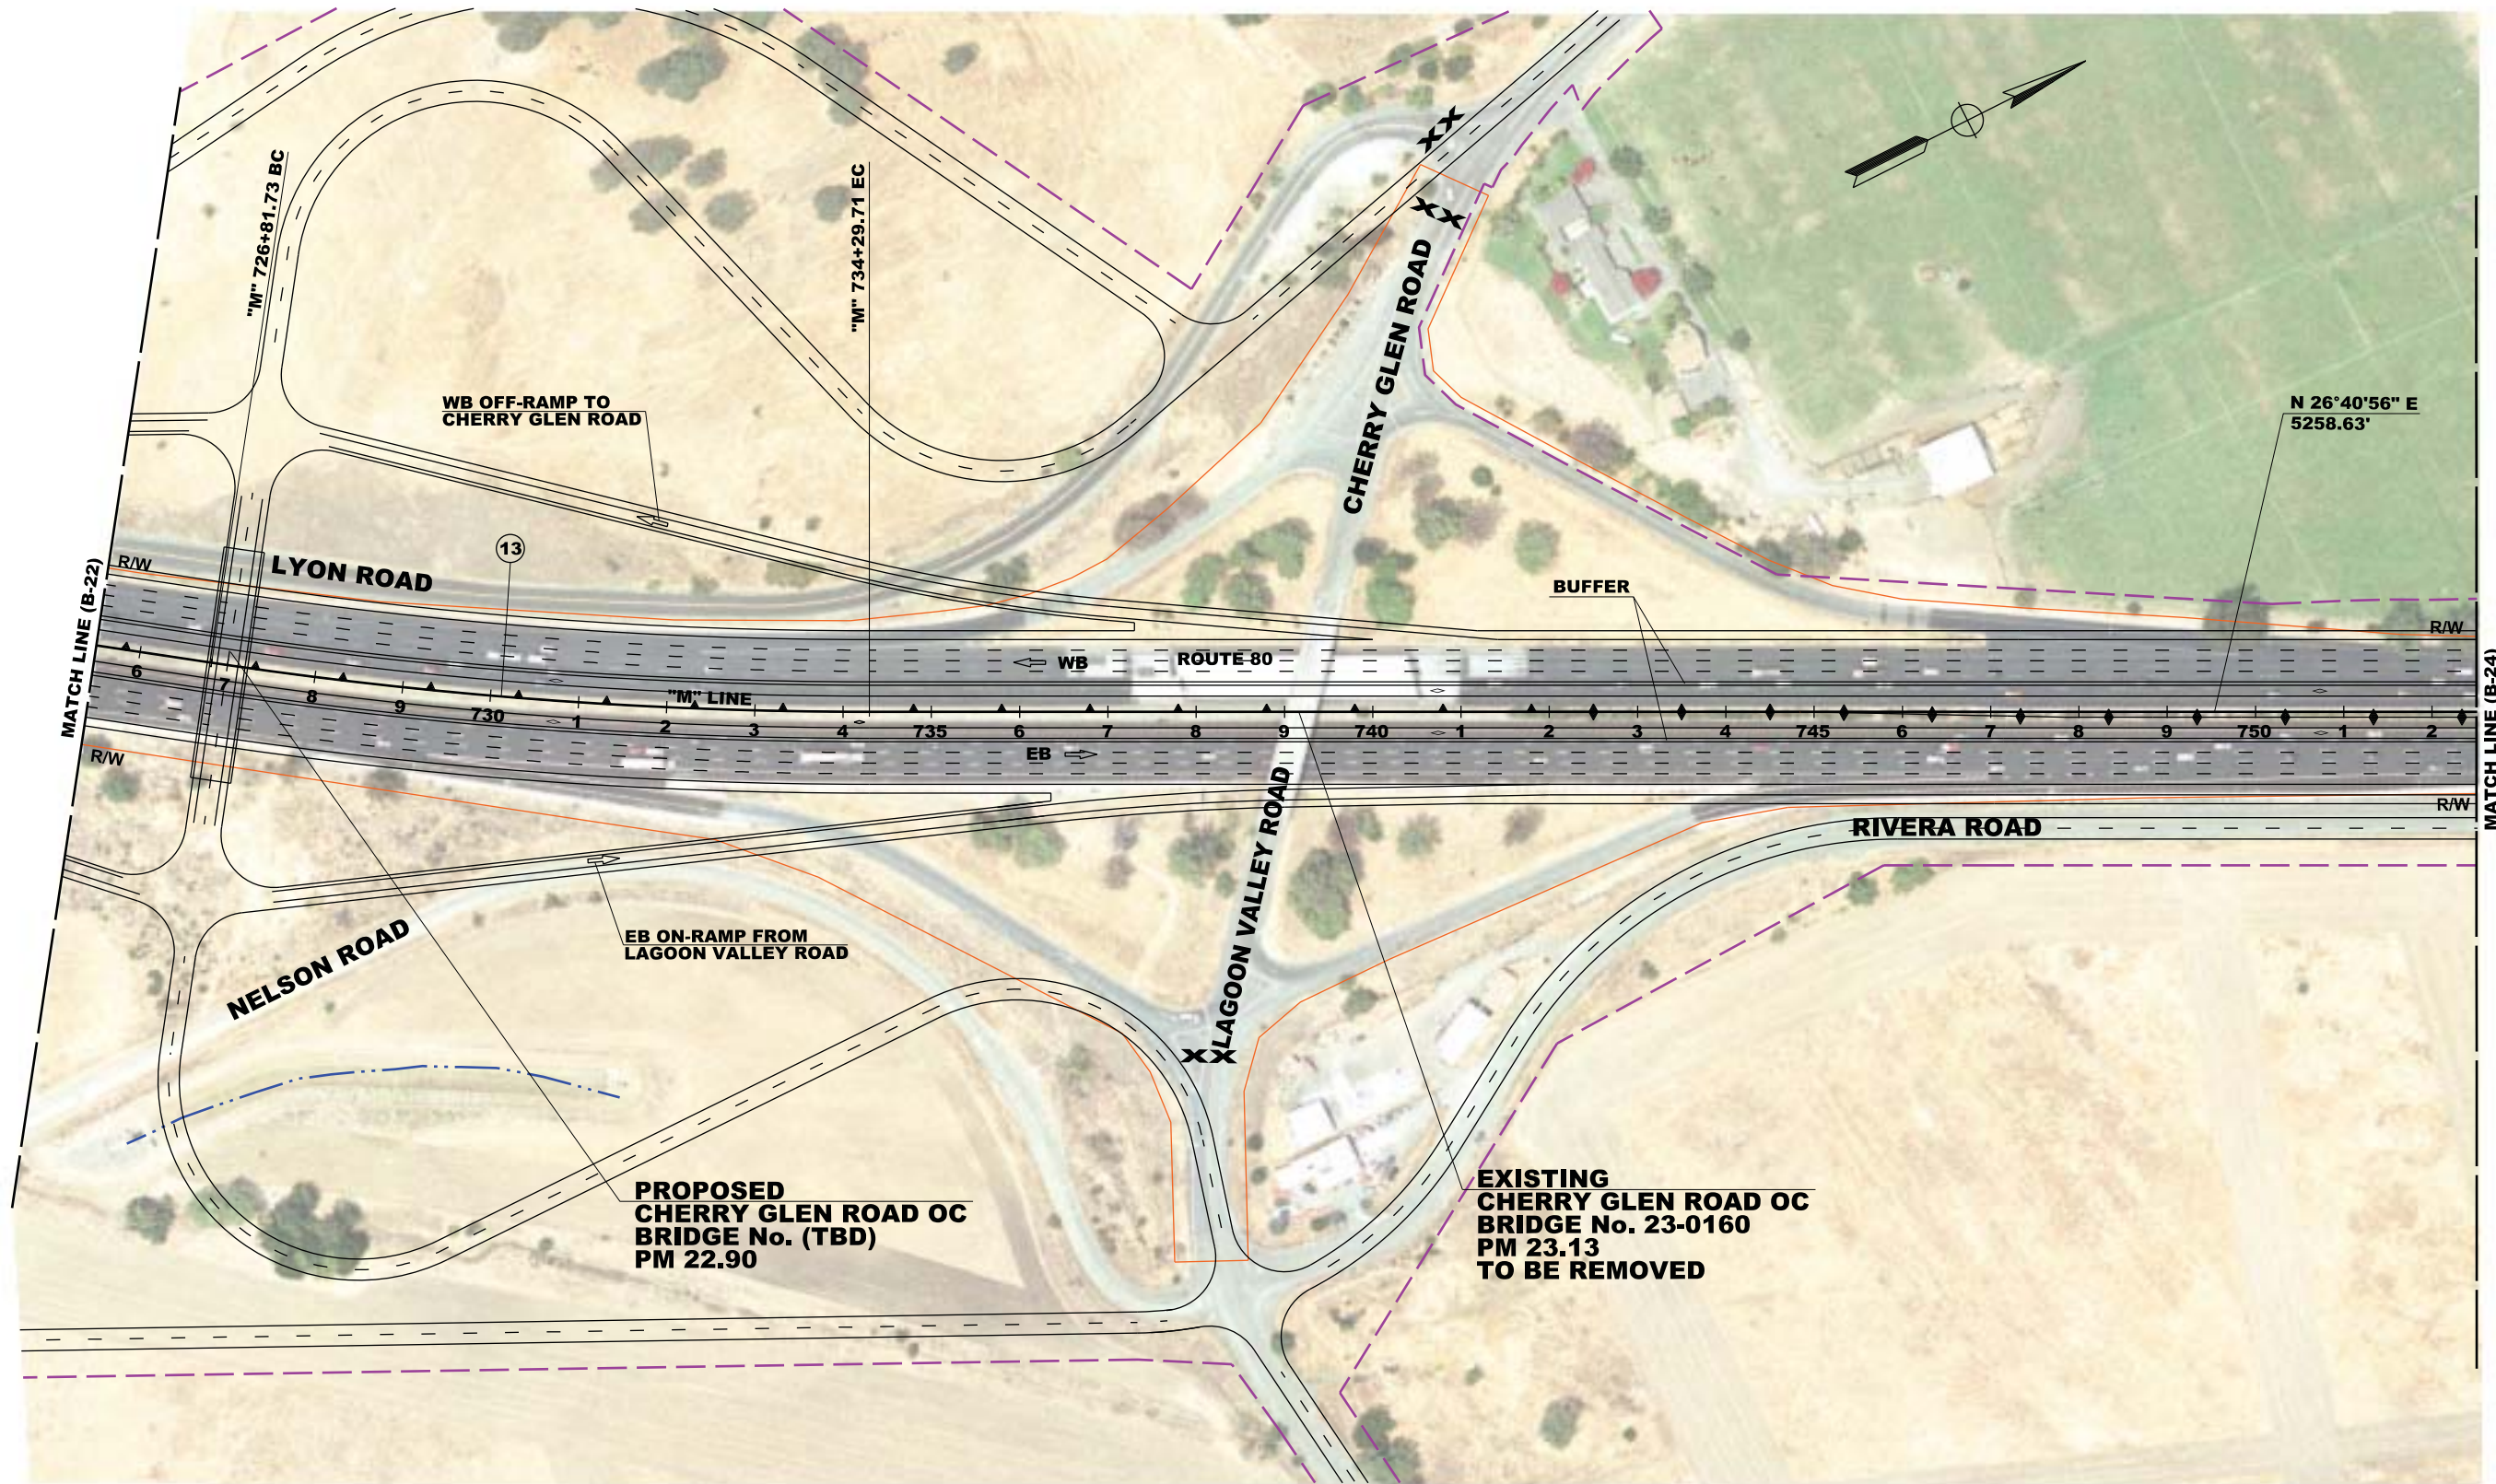

CURVE DATA

No. (X)	R	Δ	T	L	NORTHING	EASTING
(13)	5017.98'	8°32'26"	374.98'	747.98'	1879470.16	6554400.89

FOR NOTES AND ABBREVIATIONS,
SEE SHEET BX-1


LEGEND:

- POTENTIAL IMPACT
- EXISTING R/W
- XX ROAD TO BE CLOSED/ABANDONED

DISTRICT	ROUTE
04	80
COUNTY AND POST MILES	
Sol 11.2/29.3	

PREPARED BY:
HDR
2121 N. CALIFORNIA Blvd
SUITE 475
WALNUT CREEK, CA 94596

PREPARED FOR:
**SOLANO TRANSPORTATION
AUTHORITY**
ONE HARBOR CENTER, SUITE 130
SUISUN CITY, CA 94585

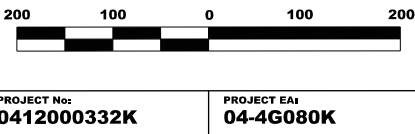


DESIGNED BY: M. RAMIREZ	DATE: 2-17-12
DRAWN BY: I. KUKANEGO	DATE: 2-17-12
CHECKED BY: B. STEWART	DATE: 2-17-12

**INTERSTATE 80
EXPRESS LANE PROJECT**


ALTERNATIVE B

B - 23

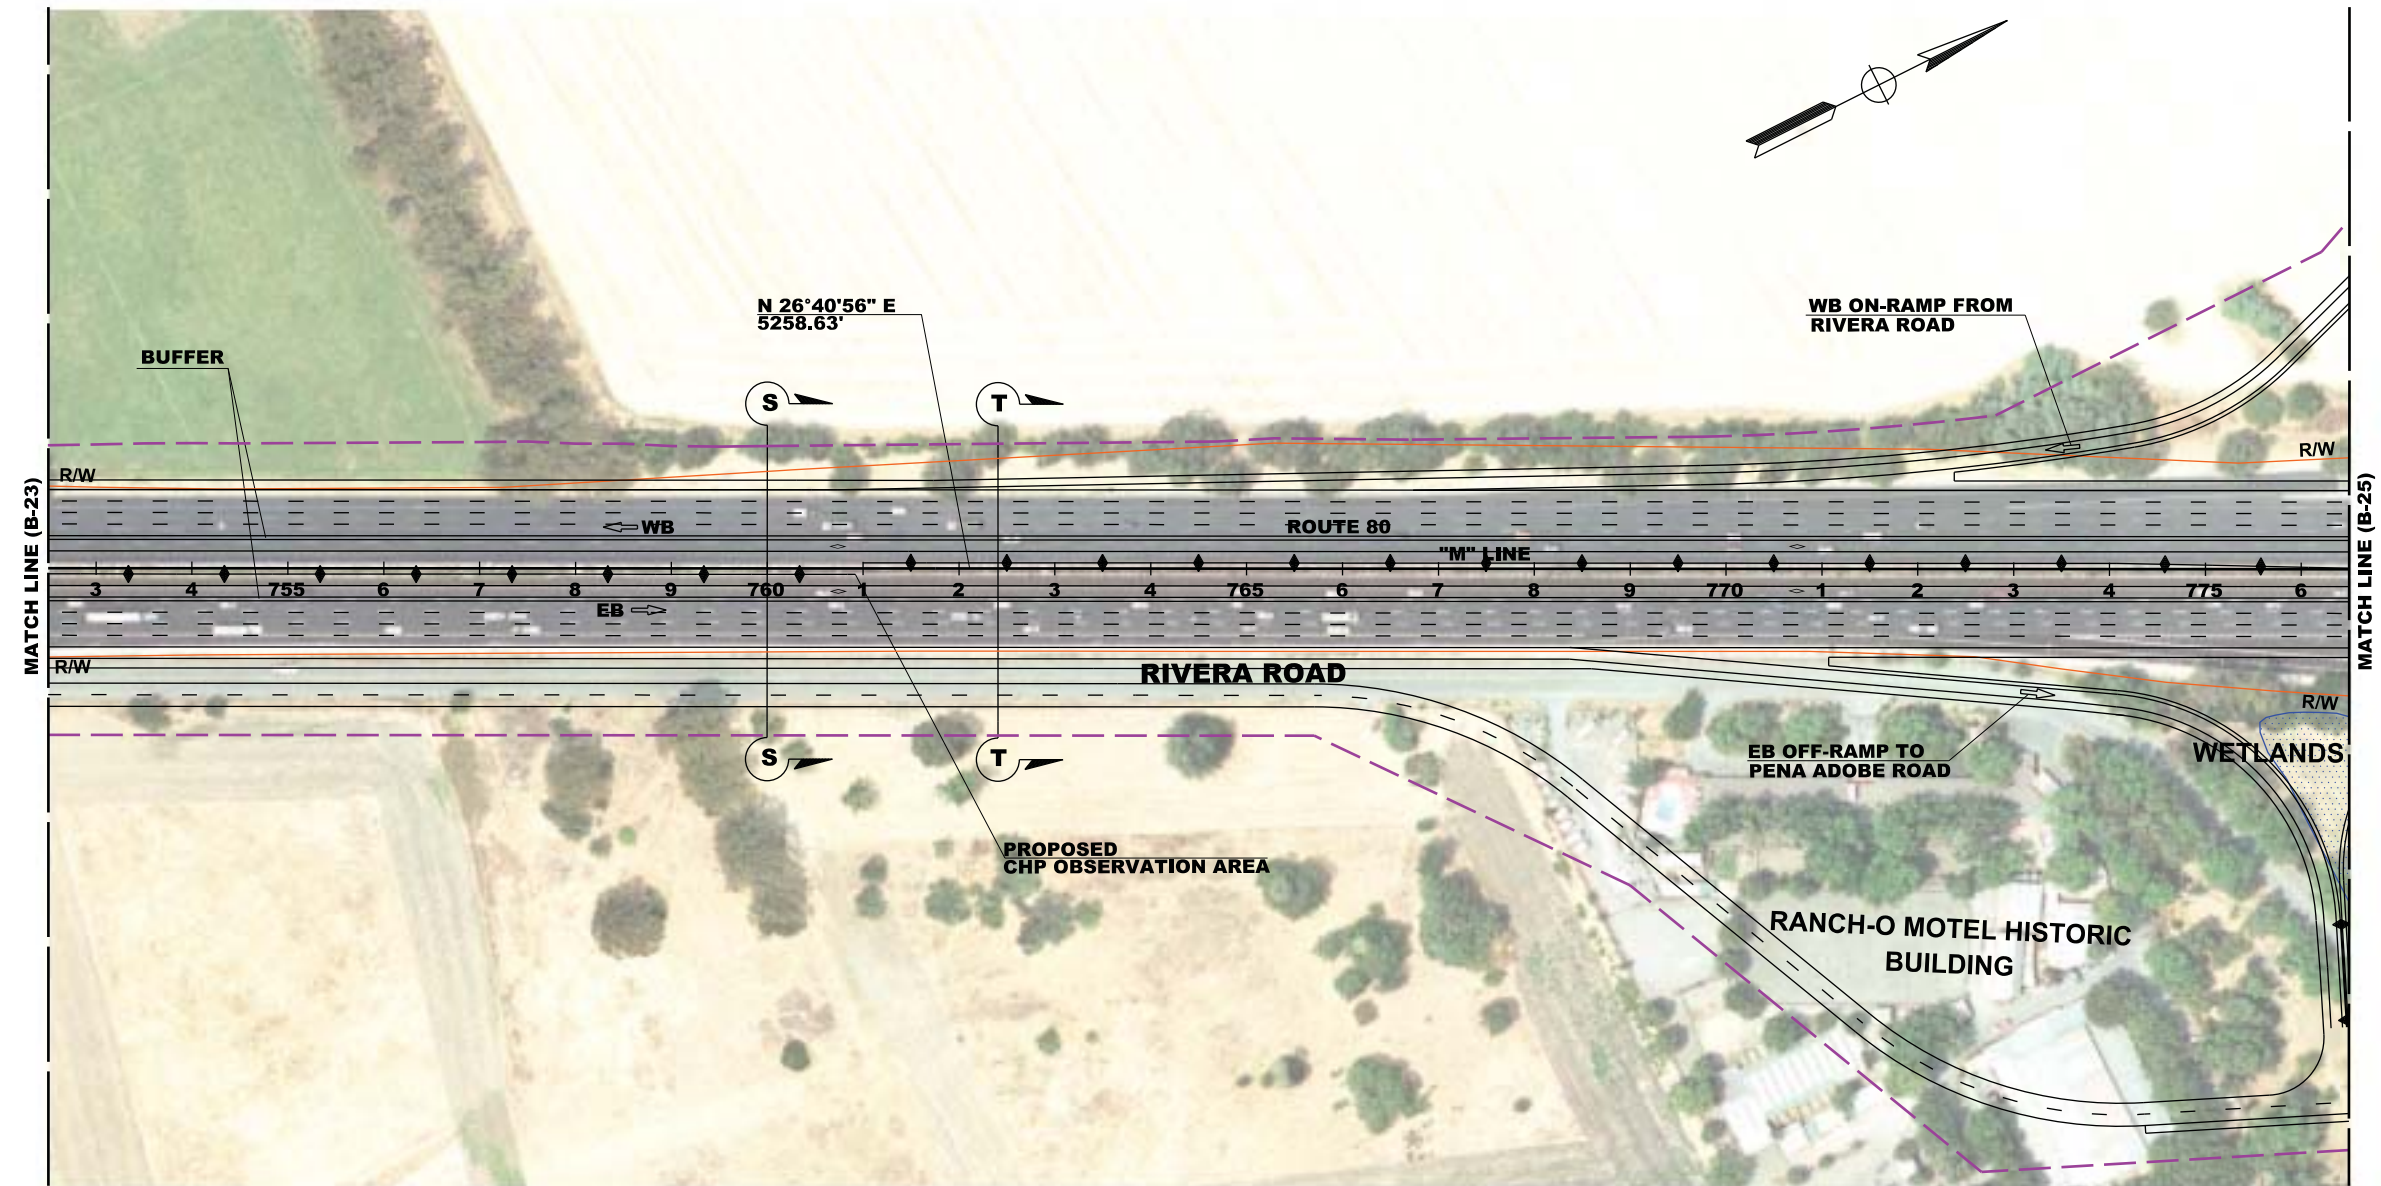

FOR NOTES AND ABBREVIATIONS,
SEE SHEET BX-1

LEGEND: --- POTENTIAL IMPACT --- EXISTING R/W XX ROAD TO BE CLOSED/ABANDONED	DISTRICT: 04	ROUTE: 80	PREPARED BY: HDR 2121 N. CALIFORNIA Blvd SUITE 475 WALNUT CREEK, CA 94596	PREPARED FOR: SOLANO TRANSPORTATION AUTHORITY ONE HARBOR CENTER, SUITE 130 SUISUN CITY, CA 94585	200 100 0 100 200 	DESIGNED BY: M. RAMIREZ	DATE: 2-17-12	INTERSTATE 80 EXPRESS LANE PROJECT	B-24
	COUNTY AND POST MILE: Sol 11.2/29.3				PROJECT No: 0412000332K	PROJECT E#: 04-4G080K	DRAWN BY: I. KUKANEGO	DATE: 2-17-12	
						CHECKED BY: B. STEWART	DATE: 2-17-12	ALTERNATIVE B	

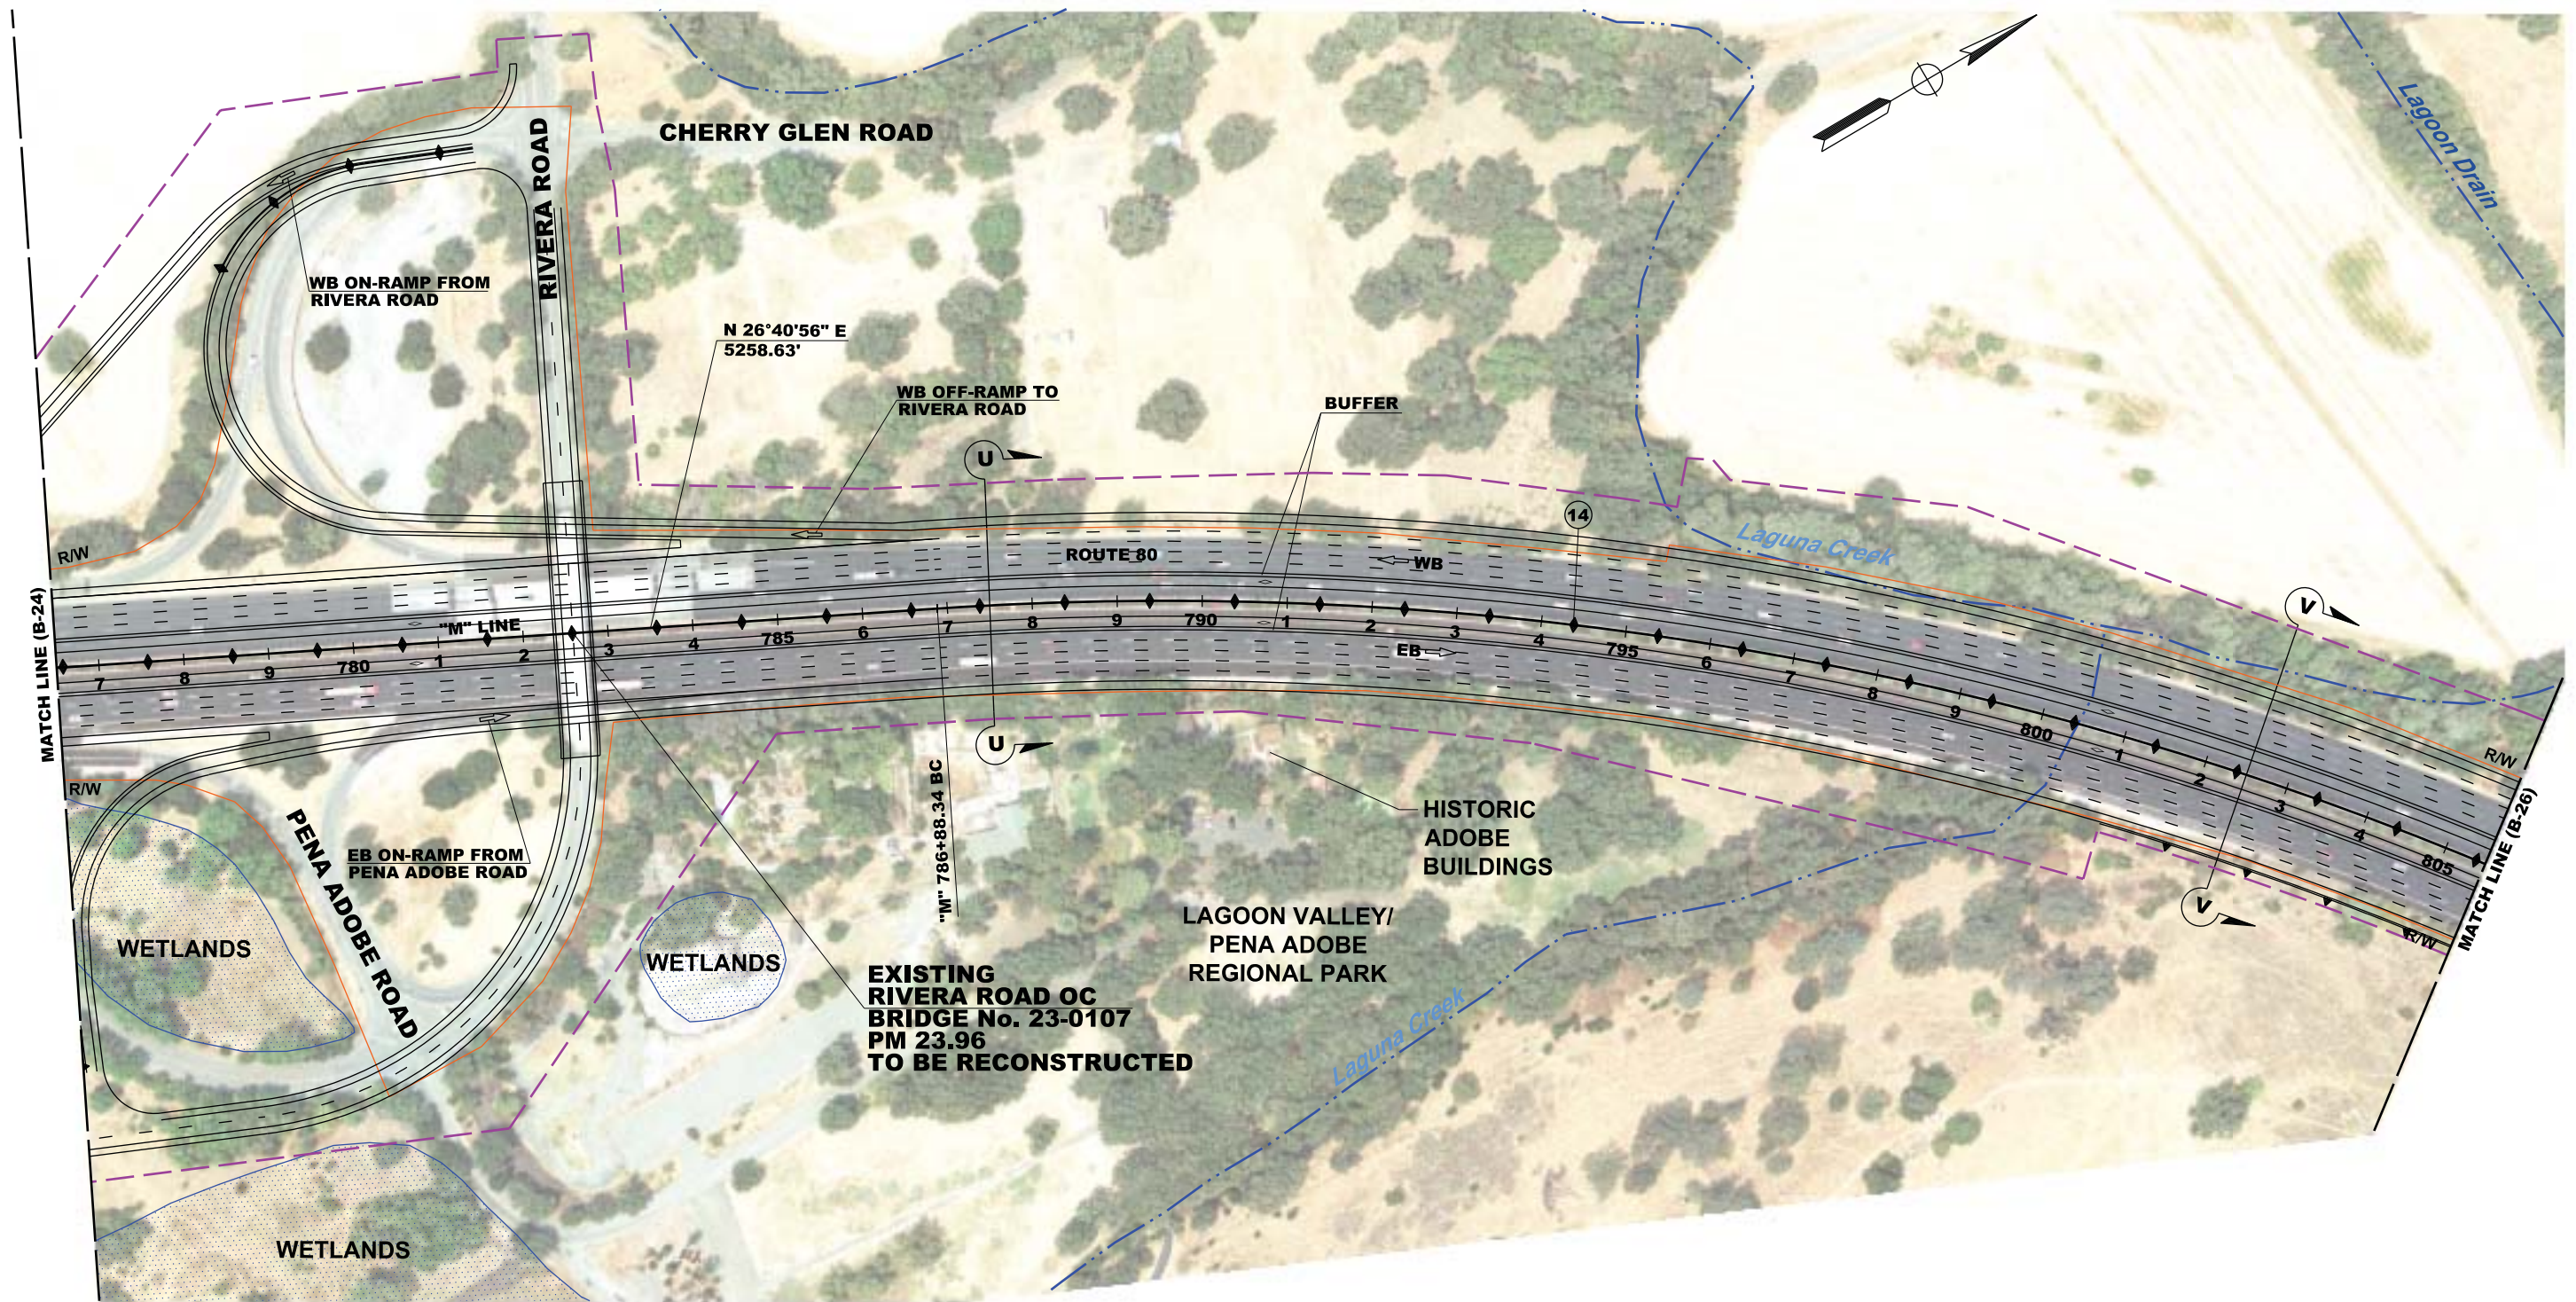

CURVE DATA

No. (X)	R	Δ	T	L	NORTHING	EASTING
(14)	4032.32'	43°26'37"	1606.43'	3057.44'	1885938.95	6557651.83

FOR NOTES AND ABBREVIATIONS,
SEE SHEET BX-1

LEGEND:

- POTENTIAL IMPACT
- EXISTING R/W
- XX ROAD TO BE CLOSED/ABANDONED

DISTRICT:	ROUTE:
04	80
COUNTY AND POST MILE:	
Sol 11.2/29.3	

PREPARED BY:
HDR
2121 N. CALIFORNIA Blvd
SUITE 475
WALNUT CREEK, CA 94596


PREPARED FOR:
**SOLANO TRANSPORTATION
AUTHORITY**
ONE HARBOR CENTER, SUITE 130
SUISUN CITY, CA 94585

200	100	0	100	200
PROJECT No:		PROJECT E&I:		
0412000332K		04-4G080K		

DESIGNED BY:	DATE:
M. RAMIREZ	2-17-12
DRAWN BY:	DATE:
I. KUKANEGO	2-17-12
CHECKED BY:	DATE:
B. STEWART	2-17-12

**INTERSTATE 80
EXPRESS LANE PROJECT**

ALTERNATIVE B

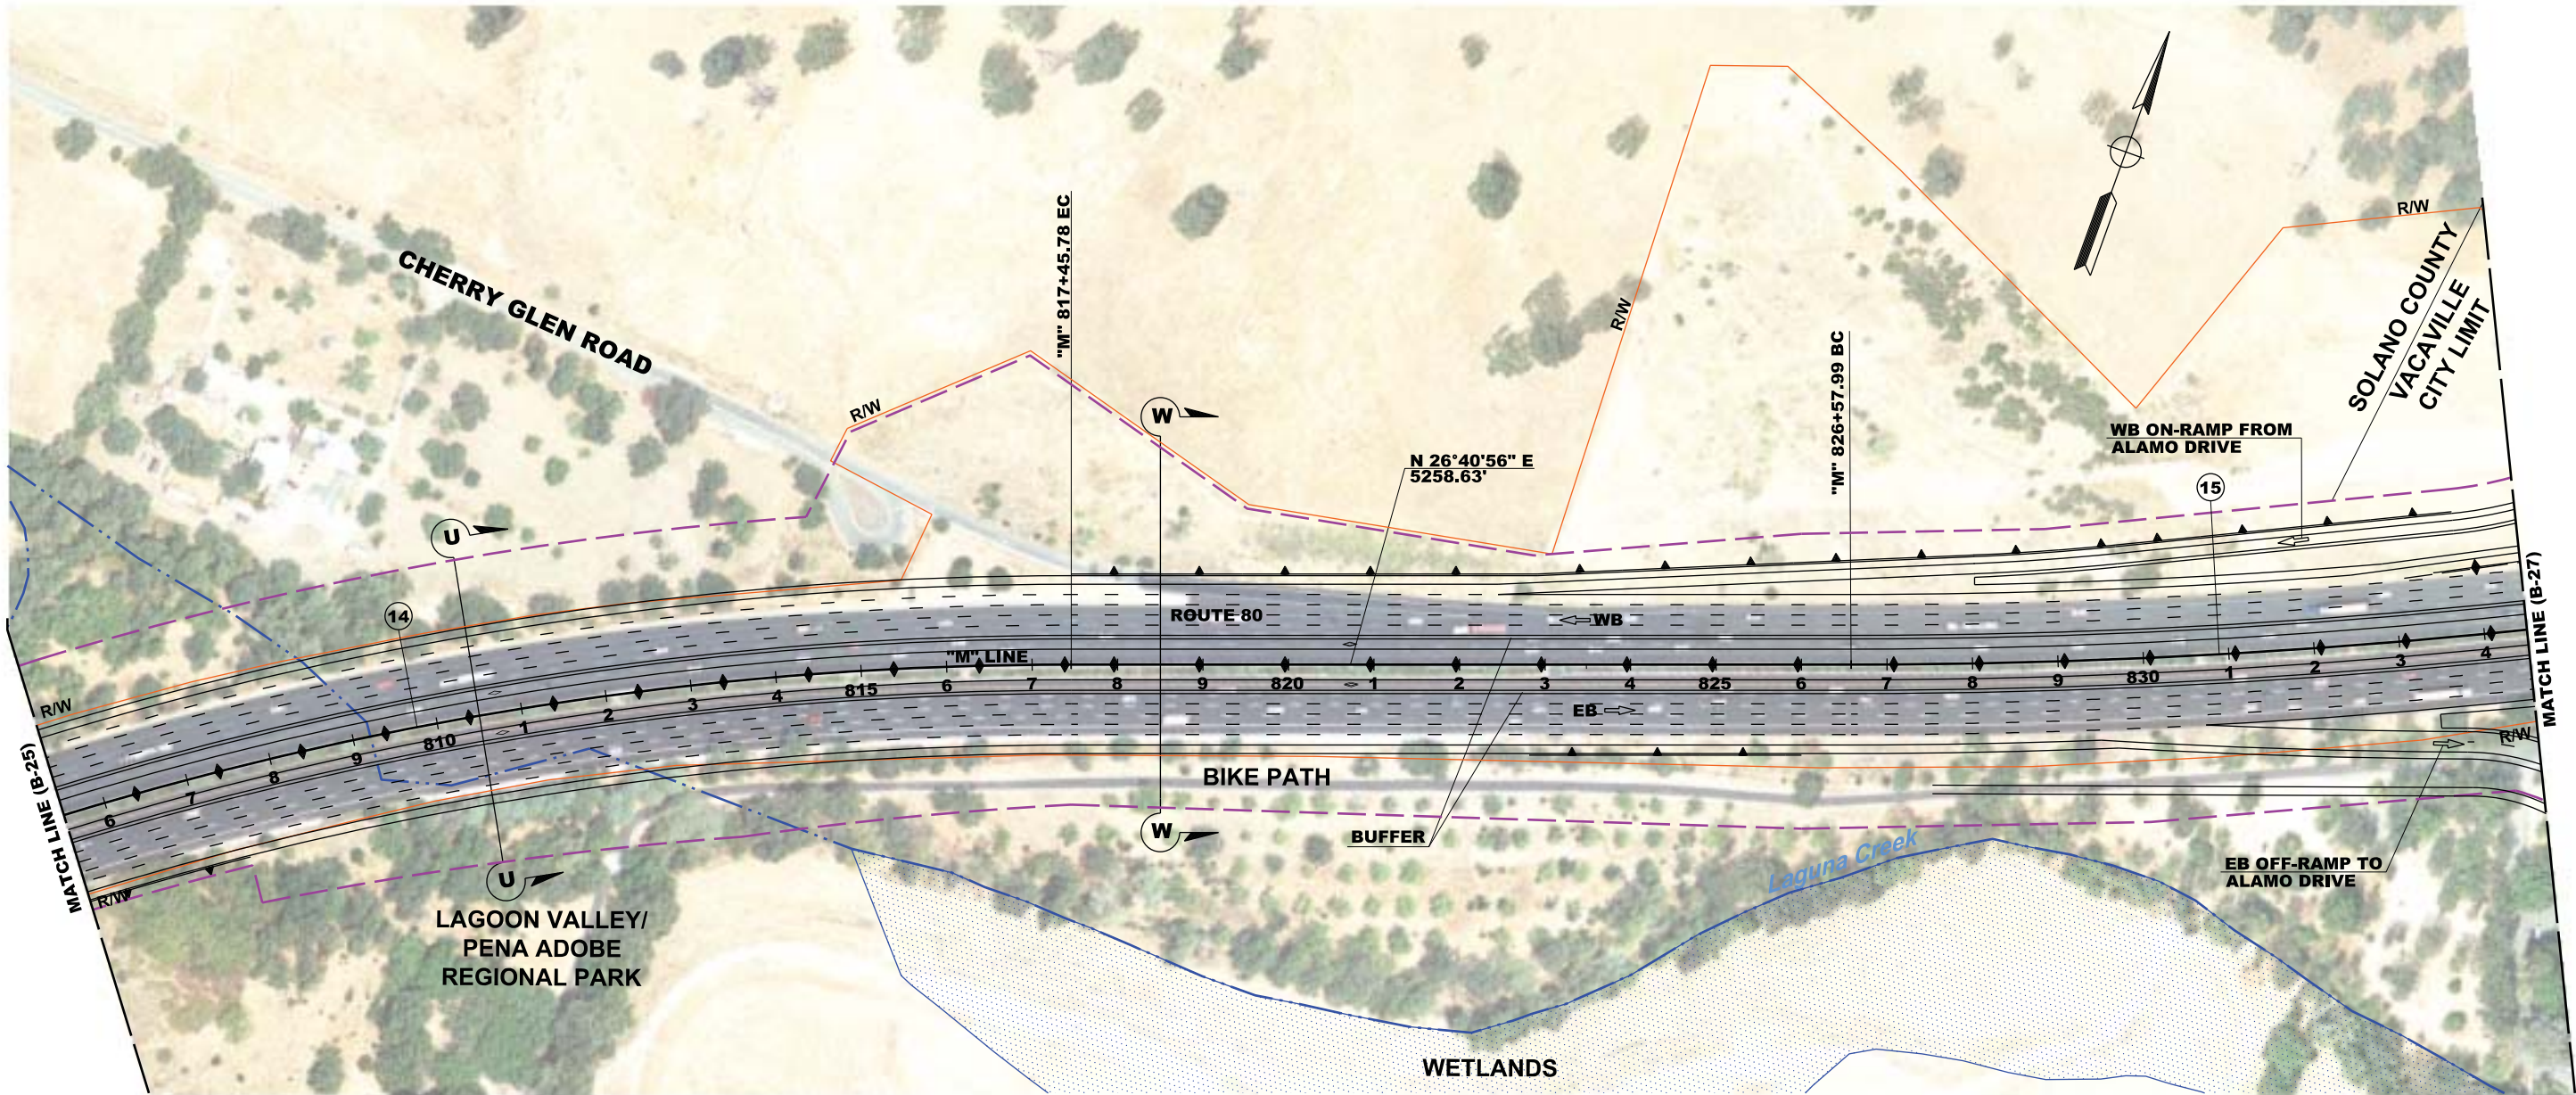

CURVE DATA

No. (X)	R	Δ	T	L	NORTHING	EASTING
14	4032.32'	43°26'37"	1606.43'	3057.44'	1885938.95	6557651.83
15	7666.12'	6°26'20"	431.21'	861.52'	1894004.71	6557414.33

FOR NOTES AND ABBREVIATIONS,
SEE SHEET BX-1

LEGEND:
--- POTENTIAL IMPACT
--- EXISTING R/W
XX ROAD TO BE CLOSED/ABANDONED

DISTRICT:
04

ROUTE:
80

COUNTY AND POST MILE:
Sol 11.2/29.3

PREPARED BY:
HDR
2121 N. CALIFORNIA Blvd
SUITE 475
WALNUT CREEK, CA 94596

PREPARED FOR:
SOLANO TRANSPORTATION
AUTHORITY
ONE HARBOR CENTER, SUITE 130
SUISUN CITY, CA 94585

200 100 0 100 200

PROJECT No:
0412000332K

PROJECT E&I:
04-4G080K

DESIGNED BY:
M. RAMIREZ

DRAWN BY:
I. KUKANEGO

CHECKED BY:
B. STEWART

DATE:
2-17-12


DATE:
2-17-12

DATE:
2-17-12

INTERSTATE 80
EXPRESS LANE PROJECT

ALTERNATIVE B

B - 26

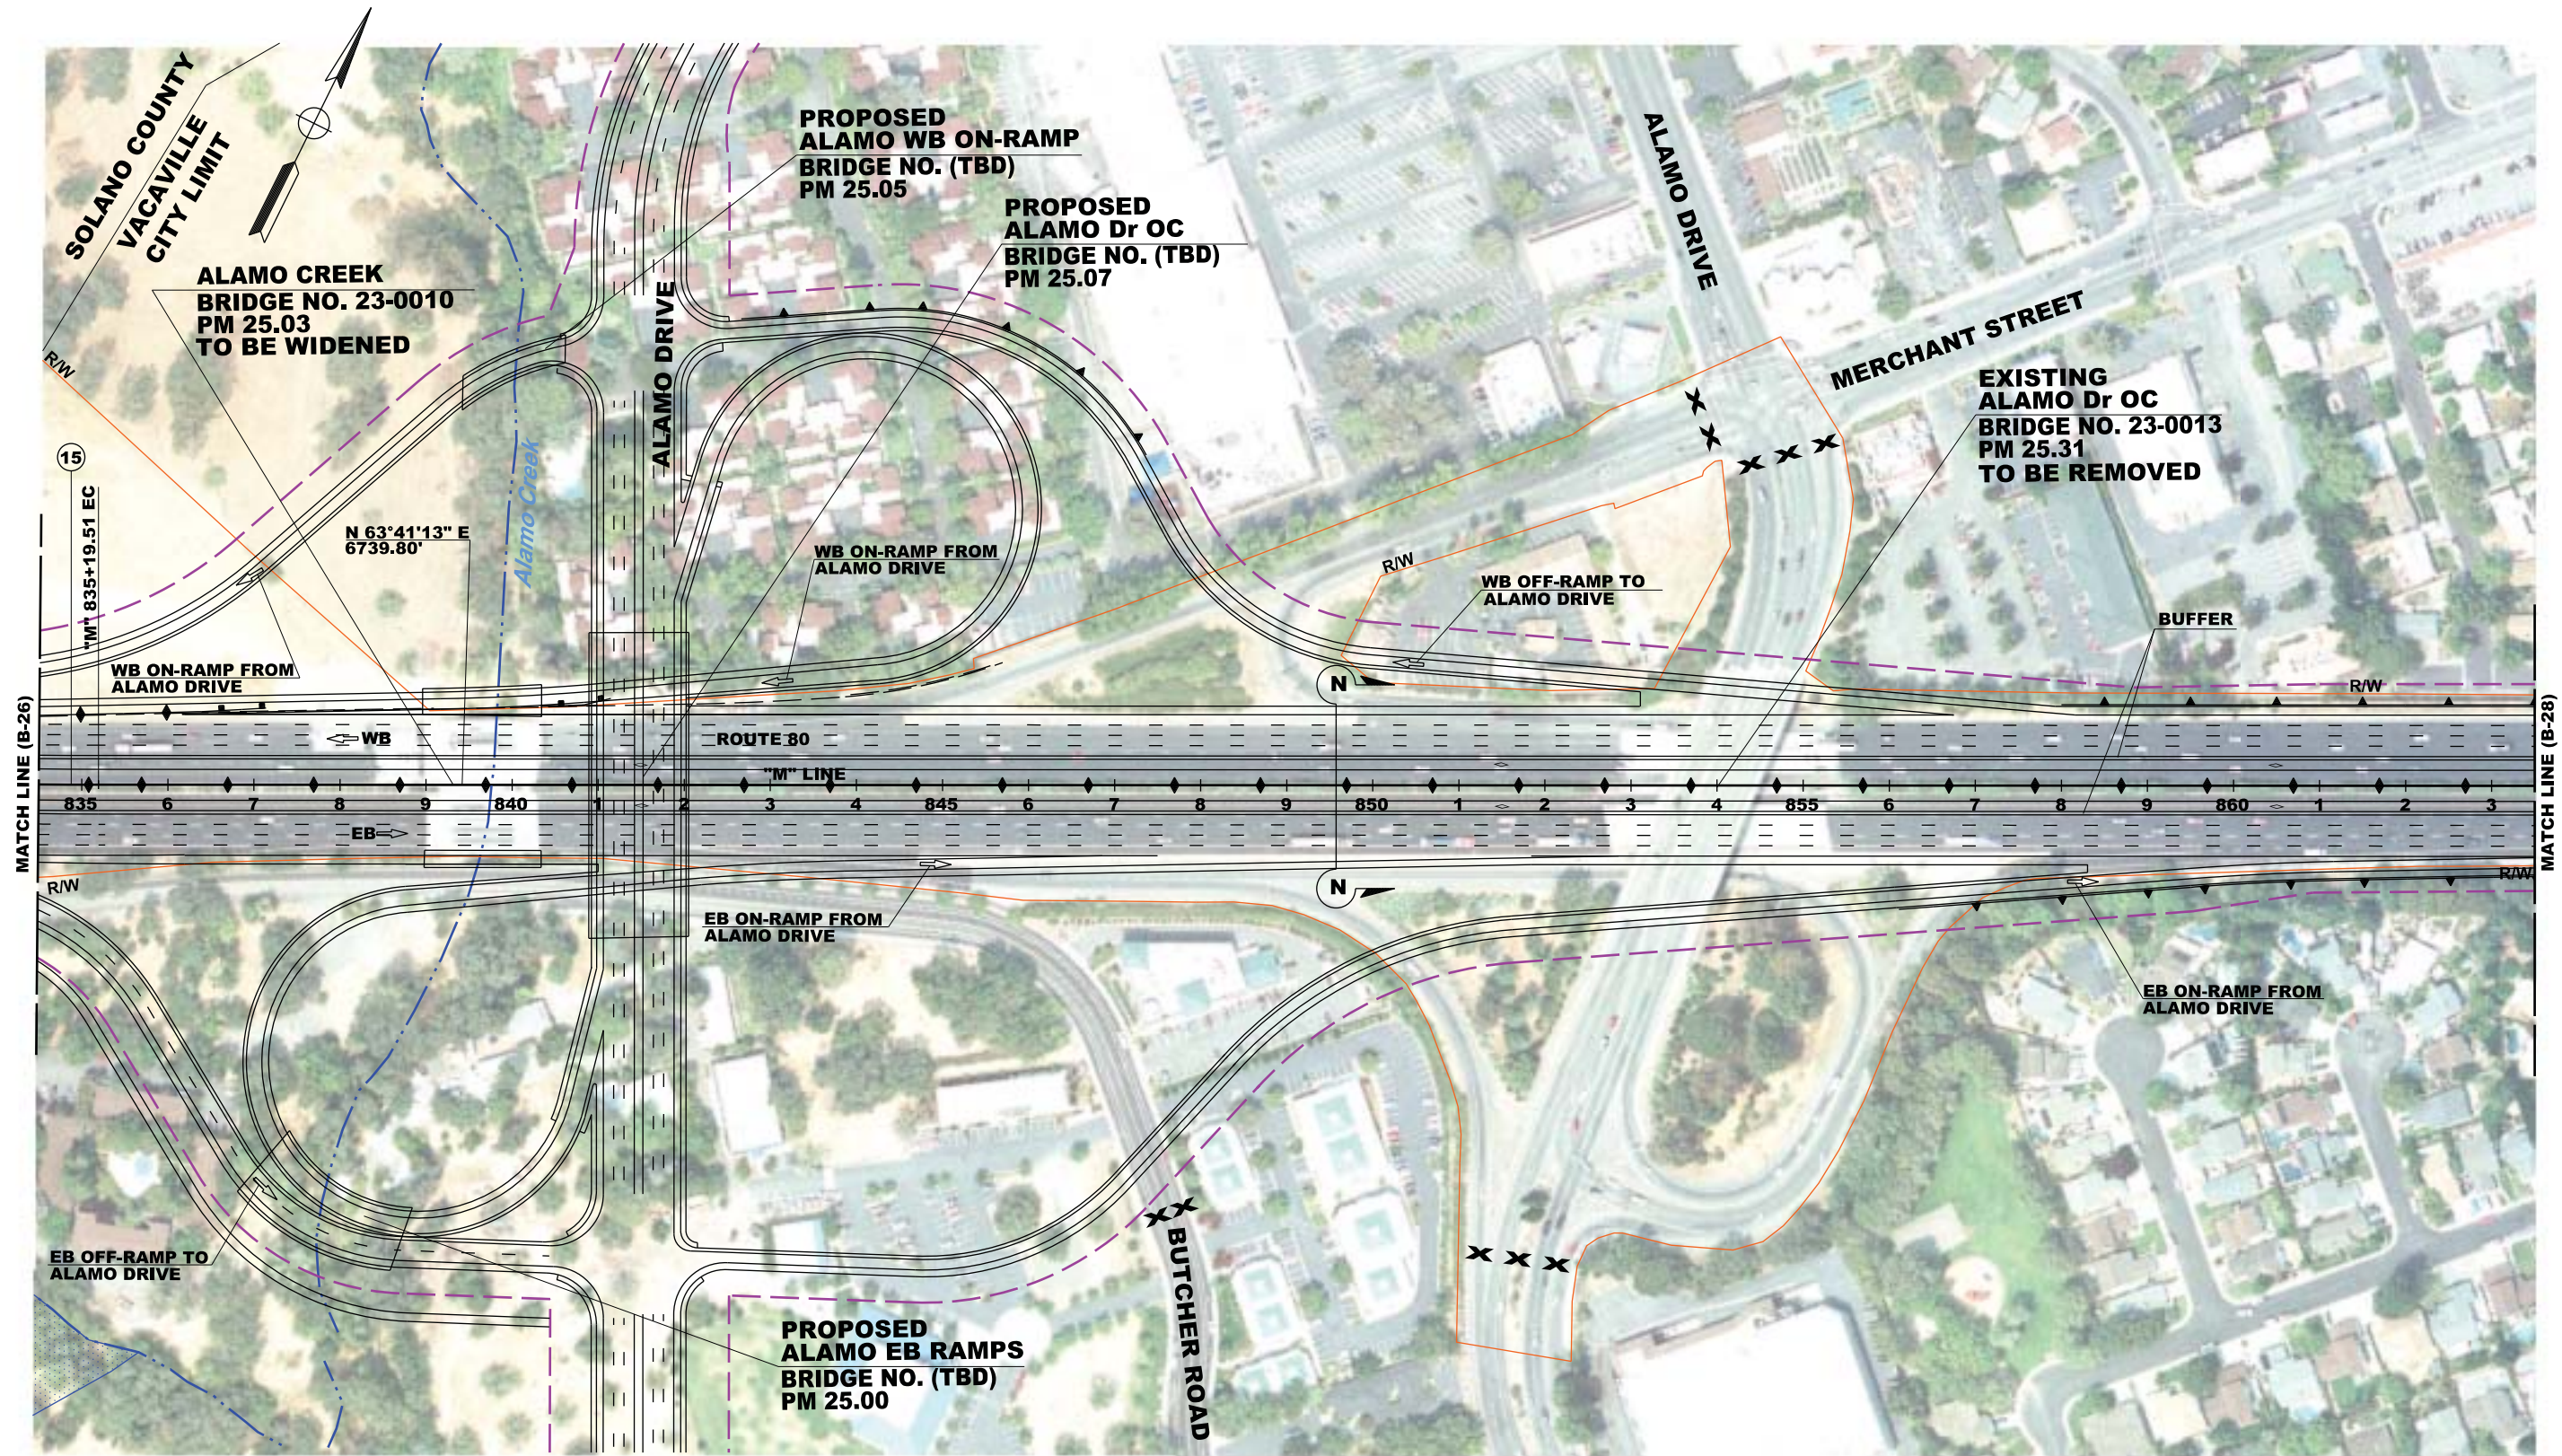

CURVE DATA

No. (X)	R	Δ	T	L	NORTHING	EASTING
(15)	7666.12'	6°26'20"	431.21'	861.52'	1894004.71	6557414.33

FOR NOTES AND ABBREVIATIONS,
SEE SHEET BX-1

LEGEND:

- POTENTIAL IMPACT
- EXISTING R/W
- XX ROAD TO BE CLOSED/ABANDONED

DISTRICT:	ROUTE:
04	80
COUNTY AND POST MILE:	
Sol 11.2/29.3	

PREPARED BY:
WMH CORPORATION
555 12th STREET
SUITE 1900
OAKLAND, CA 94607

PREPARED FOR:
SOLANO TRANSPORTATION
AUTHORITY
ONE HARBOR CENTER, SUITE 130
SUISUN CITY, CA 94585



PROJECT No:
0412000332K

PROJECT EAI:
04-4G080K


DESIGNED BY:
D. XI
DRAWN BY:
H. CHARLES
CHECKED BY:
S. CHARLES

DATE:
2-17-12
DATE:
2-17-12
DATE:
2-17-12

**INTERSTATE 80
EXPRESS LANE PROJECT**

ALTERNATIVE B

B - 27

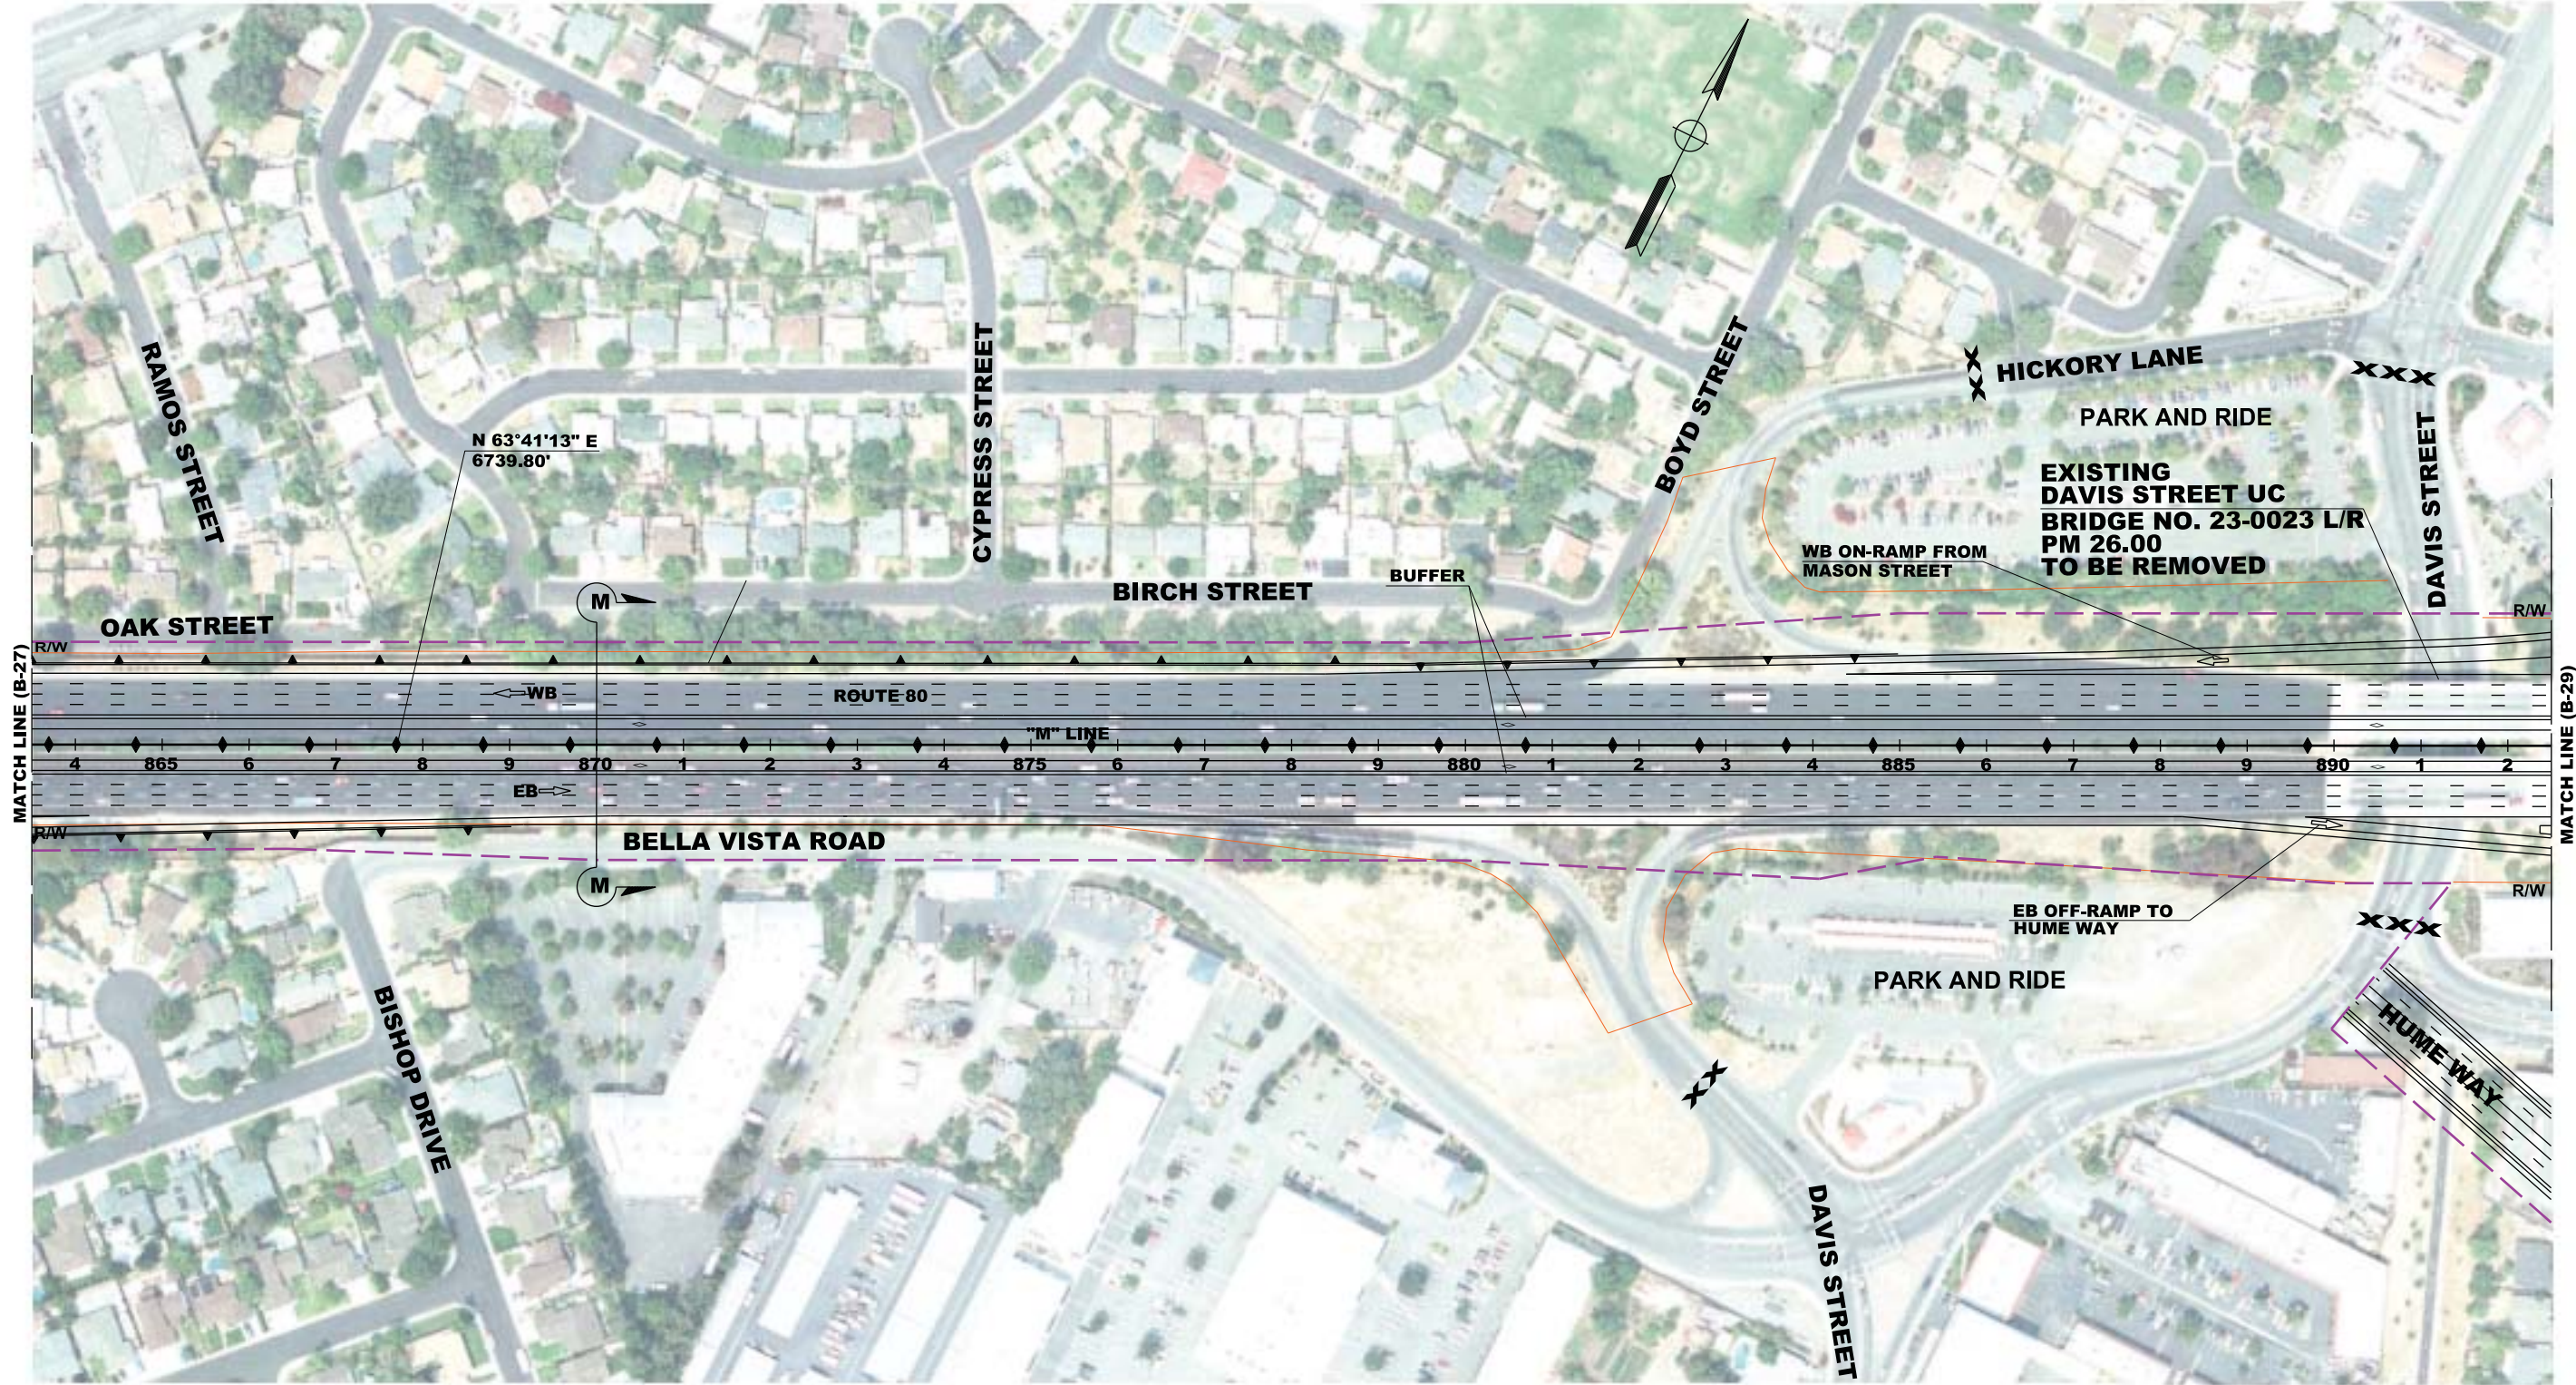

FOR NOTES AND ABBREVIATIONS,
SEE SHEET BX-1

LEGEND:

- POTENTIAL IMPACT
- EXISTING R/W
- XX ROAD TO BE CLOSED/ABANDONED

DISTRICT: 04
ROUTE: 80
COUNTY AND POST MILE: Sol 11.2/29.3

PREPARED BY:
WMH CORPORATION
555 12th STREET
SUITE 1900
OAKLAND, CA 94607

PREPARED FOR:
SOLANO TRANSPORTATION
AUTHORITY
ONE HARBOR CENTER, SUITE 130
SUISUN CITY, CA 94585



PROJECT No: 0412000332K

PROJECT EA: 04-4G080K


DESIGNED BY: D. XI
DRAWN BY: H. CHARLES
CHECKED BY: S. CHARLES

DATE: 2-17-12
DATE: 2-17-12
DATE: 2-17-12

INTERSTATE 80
EXPRESS LANE PROJECT

ALTERNATIVE B

B-28

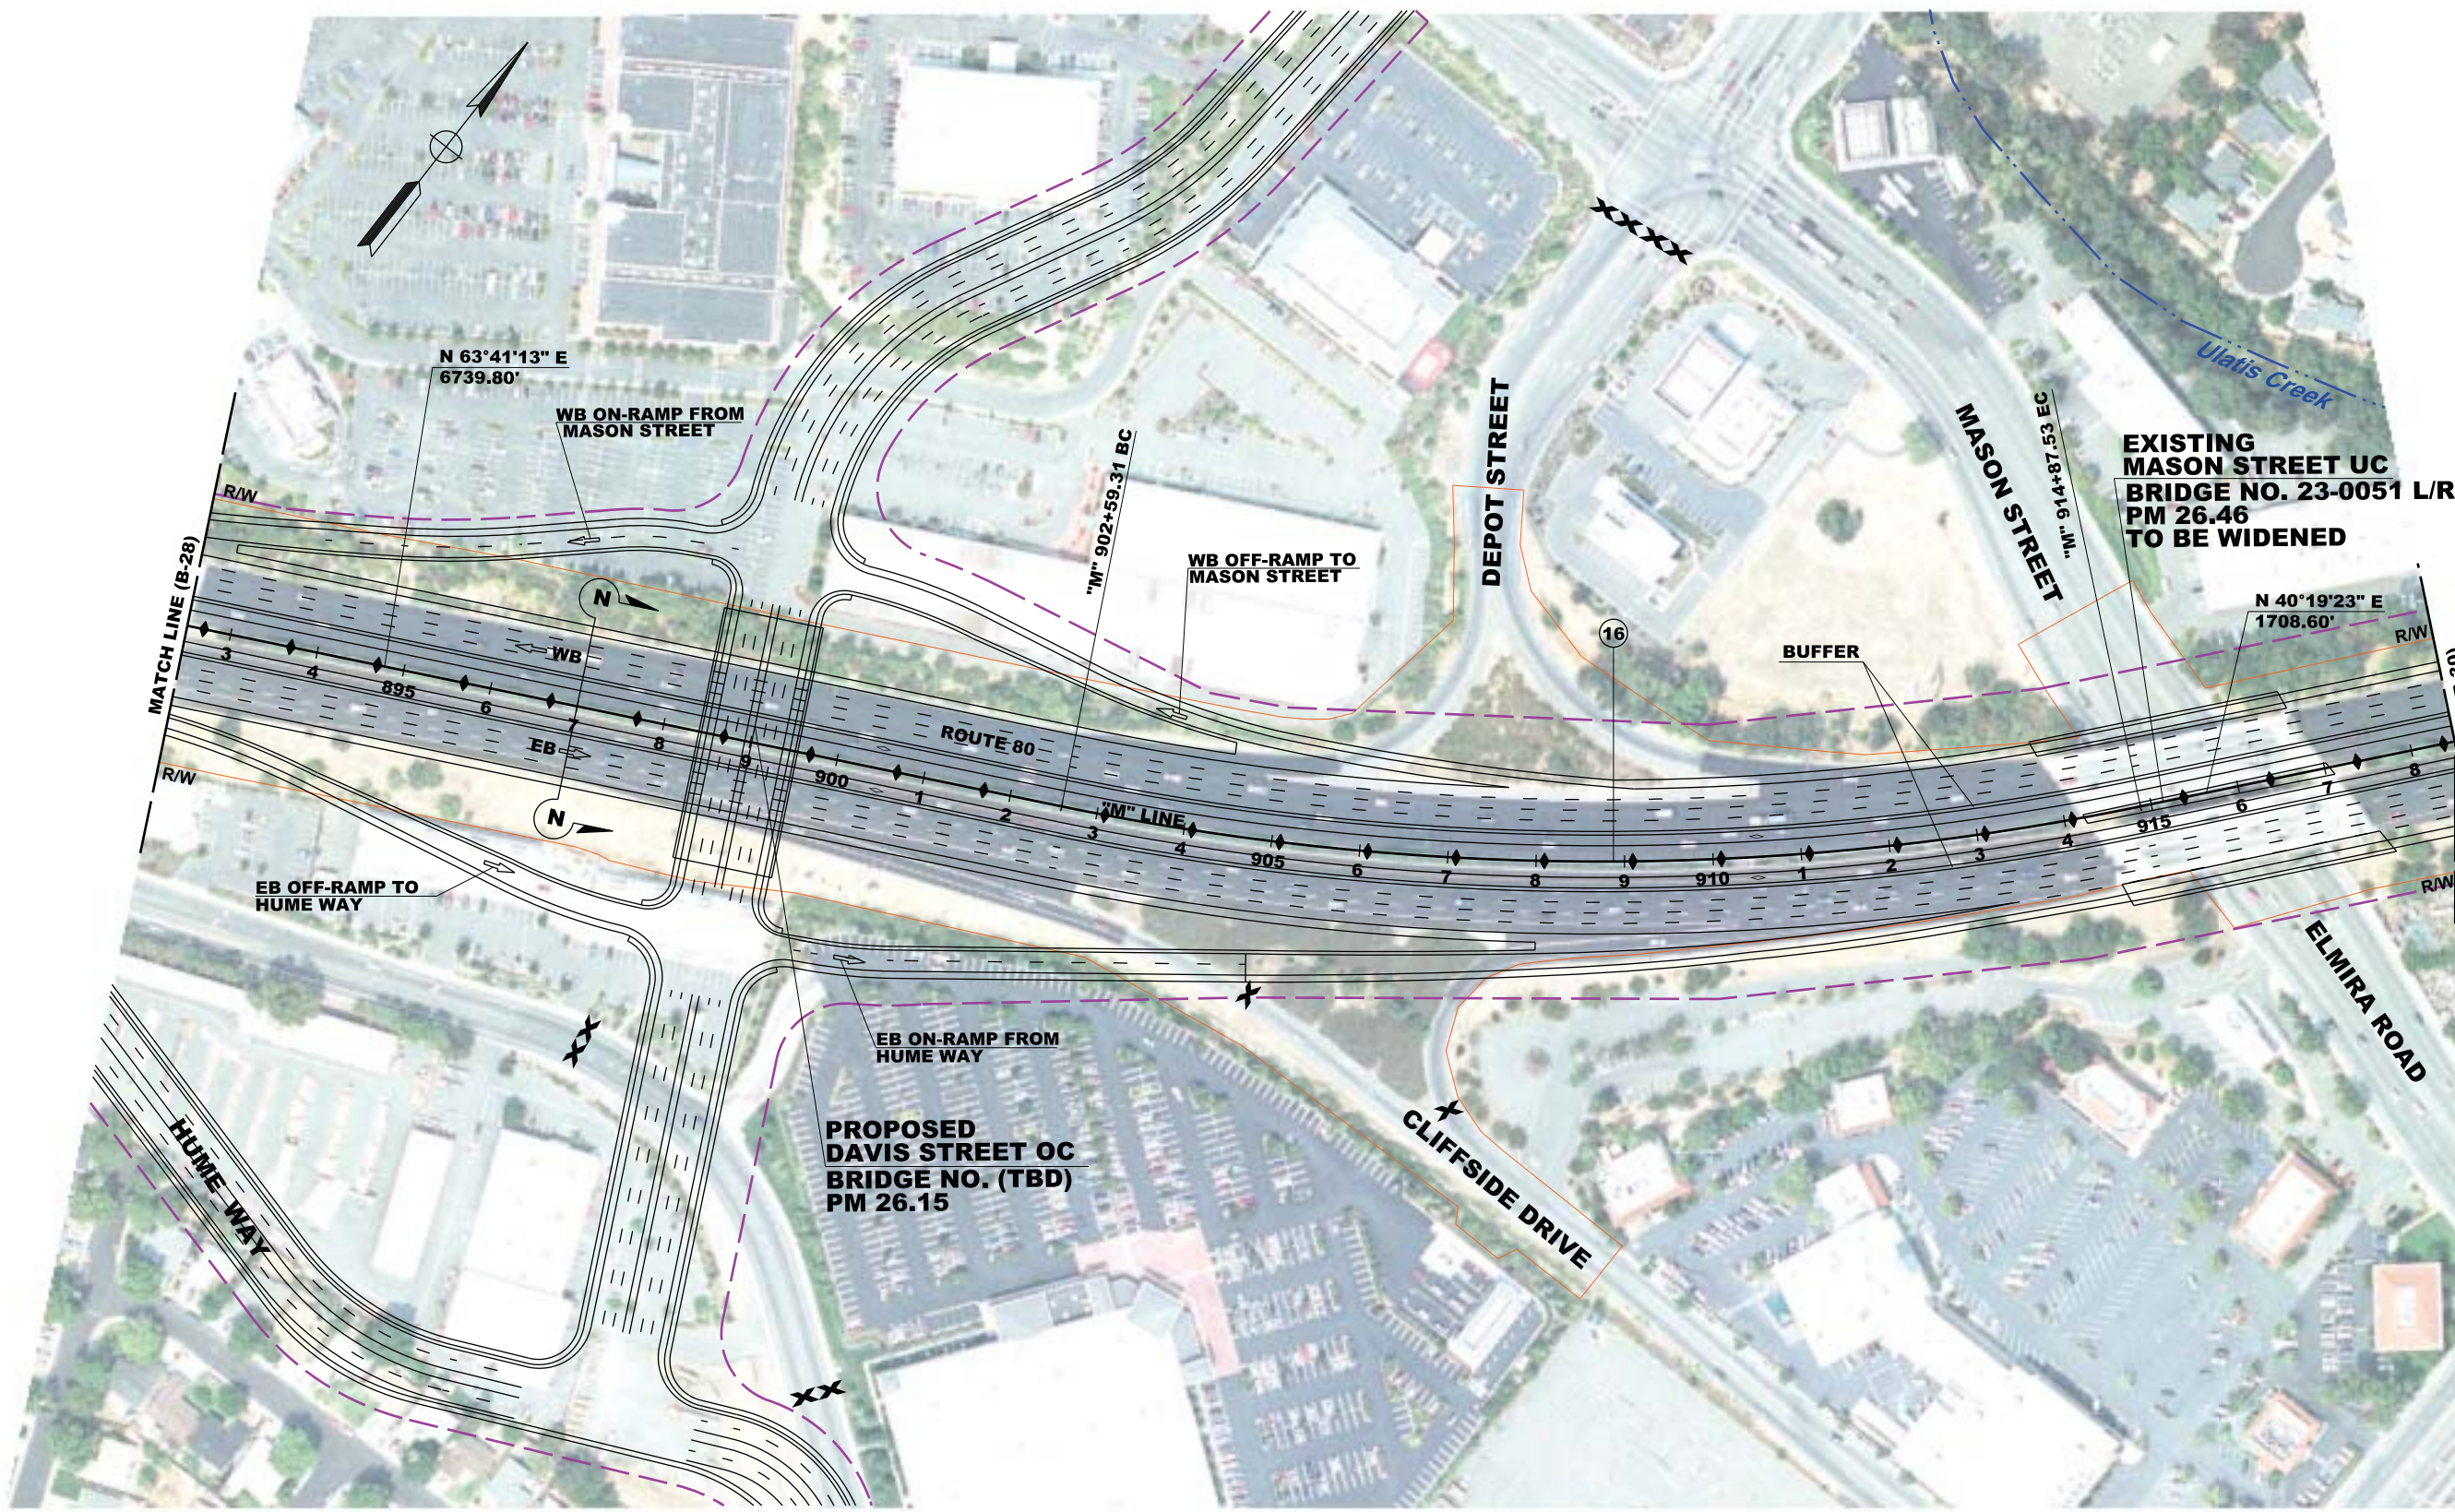

CURVE DATA

No. (X)	R	Δ	T	L	NORTHING	EASTING
16	3012.00'	23°21'50"	622.77'	1228.22'	1892820.415	6565518.846

FOR NOTES AND ABBREVIATIONS,
SEE SHEET BX-1

LEGEND:

- POTENTIAL IMPACT
- EXISTING R/W
- XX ROAD TO BE CLOSED/ABANDONED

DISTRICT: 04
ROUTE: 80
COUNTY AND POST MILE: Sol 11.2/29.3
PREPARED BY: WMH CORPORATION
555 12th STREET
SUITE 1900
OAKLAND, CA 94607

PREPARED FOR: SOLANO TRANSPORTATION
AUTHORITY
ONE HARBOR CENTER, SUITE 130
SUISUN CITY, CA 94585




PROJECT No: 0412000332K
PROJECT E&I: 04-4G080K

DESIGNED BY: D. XI
DATE: 2-17-12
DRAWN BY: H. CHARLES
DATE: 2-17-12
CHECKED BY: S. CHARLES
DATE: 2-17-12

INTERSTATE 80
EXPRESS LANE PROJECT

ALTERNATIVE B

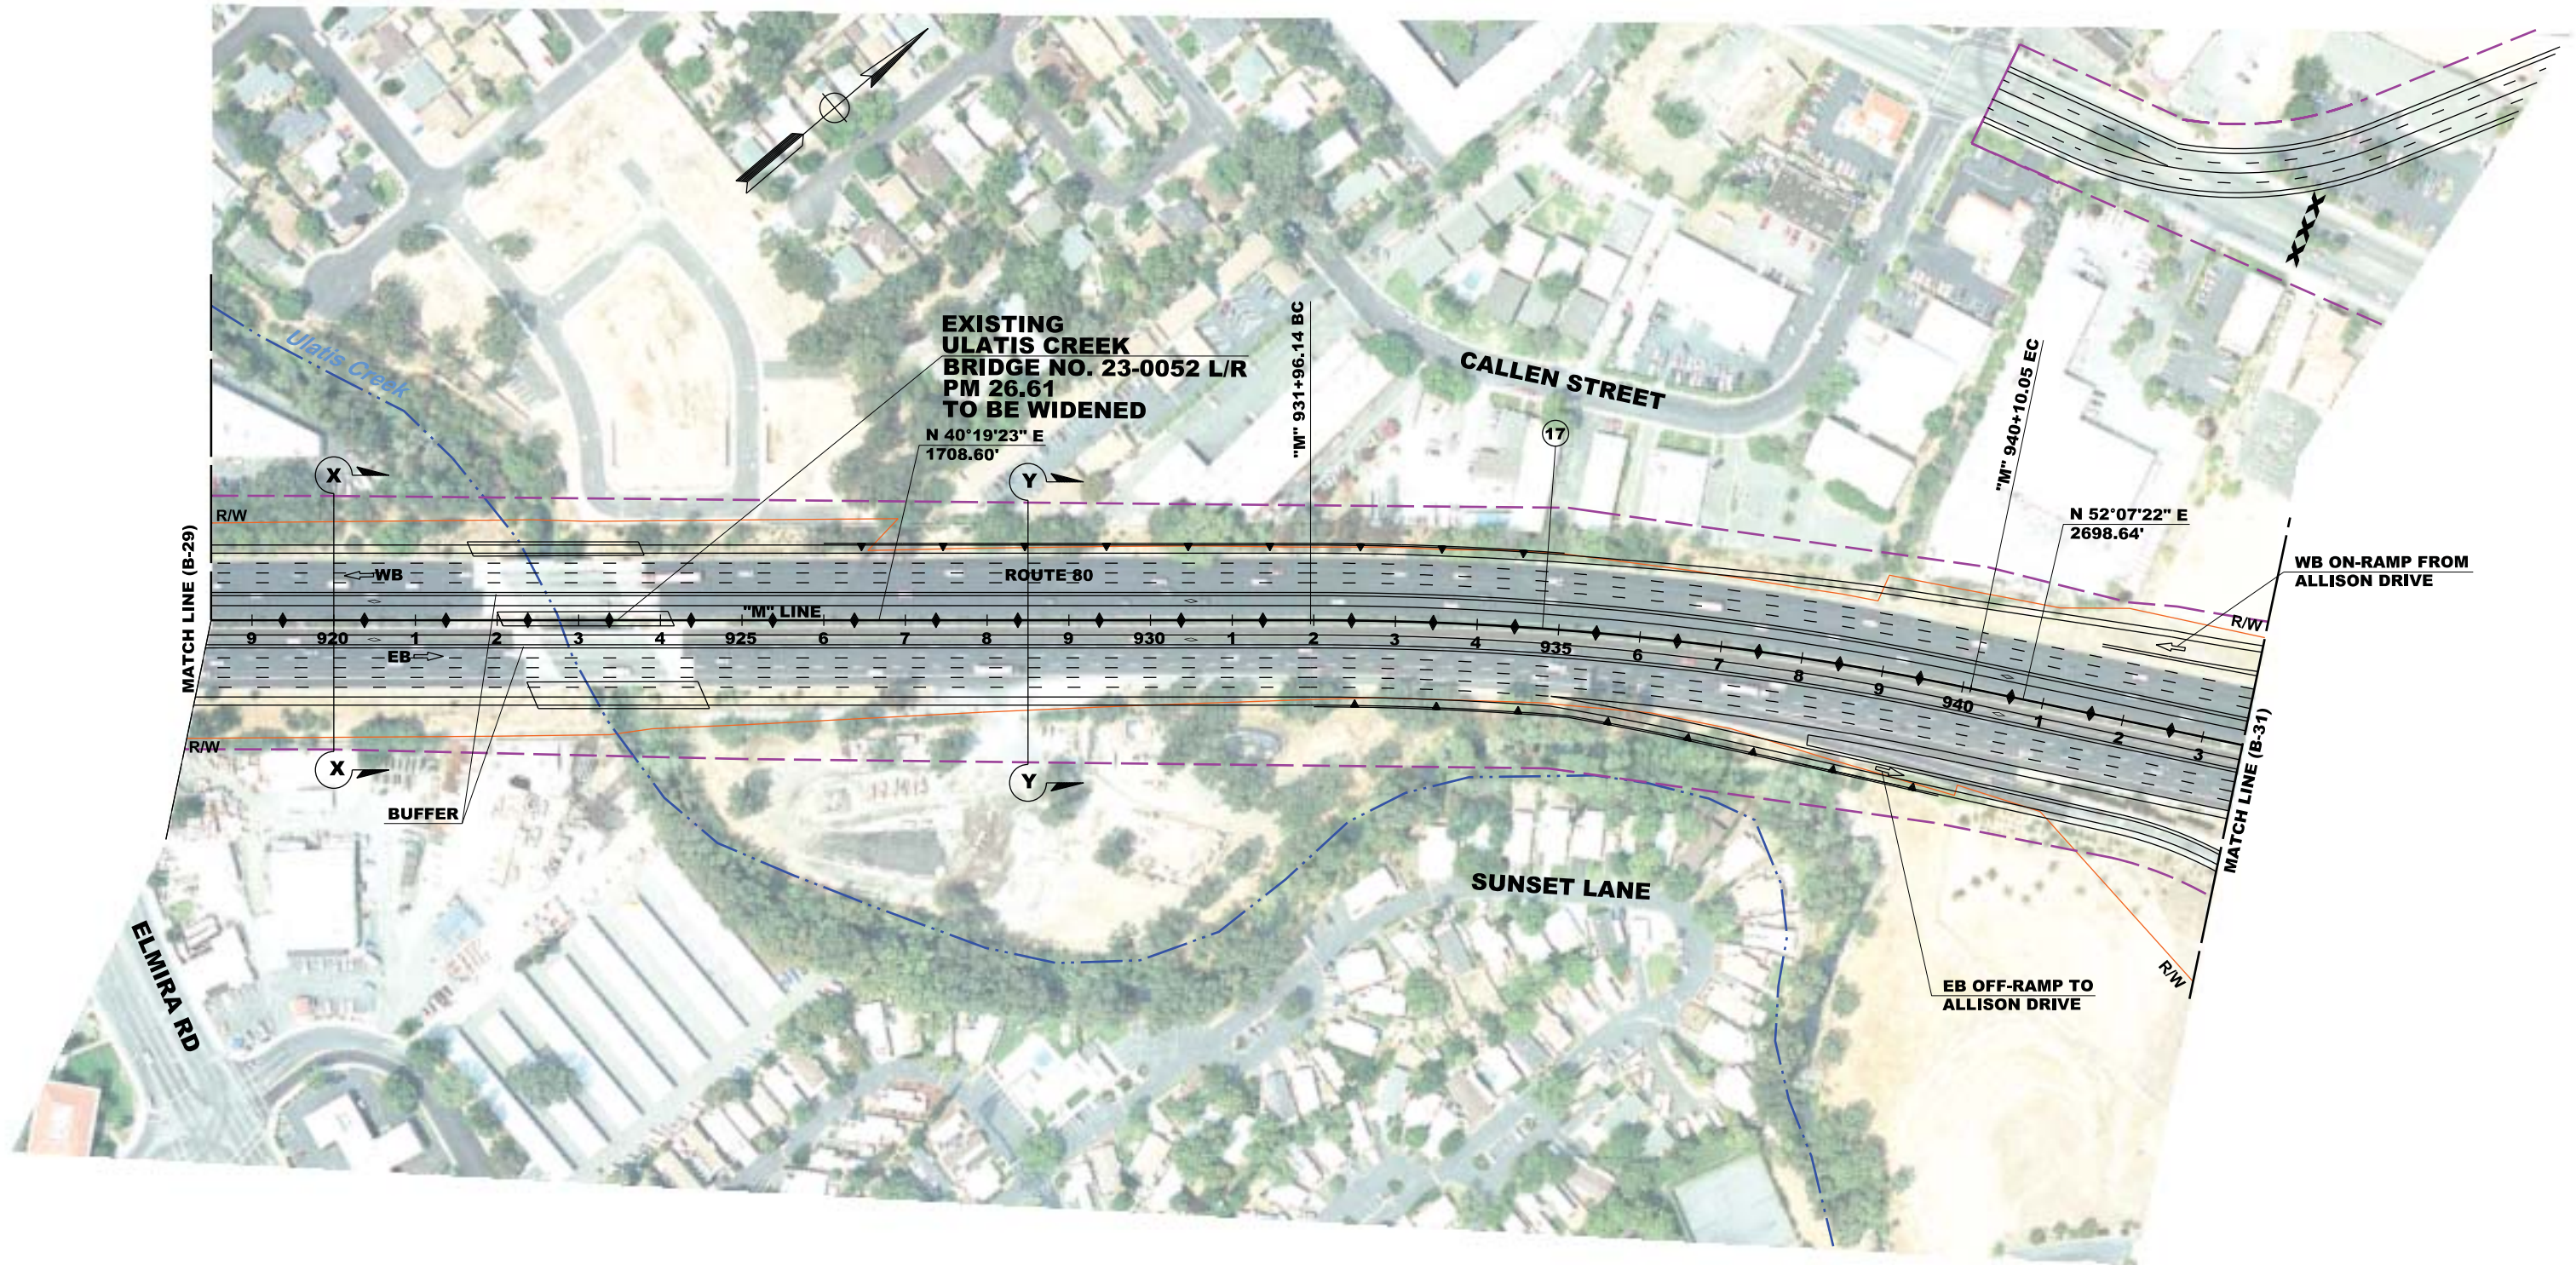

CURVE DATA

No. (X)	R	Δ	T	L	NORTHING	EASTING
(17)	3952.14'	11°47'59"	408.40'	813.92'	1889616.595	6571933.992

FOR NOTES AND ABBREVIATIONS,
SEE SHEET BX-1

LEGEND:

- POTENTIAL IMPACT
- EXISTING R/W
- XX ROAD TO BE CLOSED/ABANDONED

DISTRICT:	ROUTE:
04	80
COUNTY AND POST MILE:	
Sol 11.2/29.3	

PREPARED BY:
WMH CORPORATION
555 12th STREET
SUITE 1900
OAKLAND, CA 94607

PREPARED FOR:
SOLANO TRANSPORTATION
AUTHORITY
ONE HARBOR CENTER, SUITE 130
SUISUN CITY, CA 94585



PROJECT No
0412000332K

PROJECT EAI
04-4G080K


DESIGNED BY:
D. XI
DRAWN BY:
H. CHARLES
CHECKED BY:
S. CHARLES

DATE:
2-17-12
DATE:
2-17-12
DATE:
2-17-12

INTERSTATE 80
EXPRESS LANE PROJECT

ALTERNATIVE B

B-30

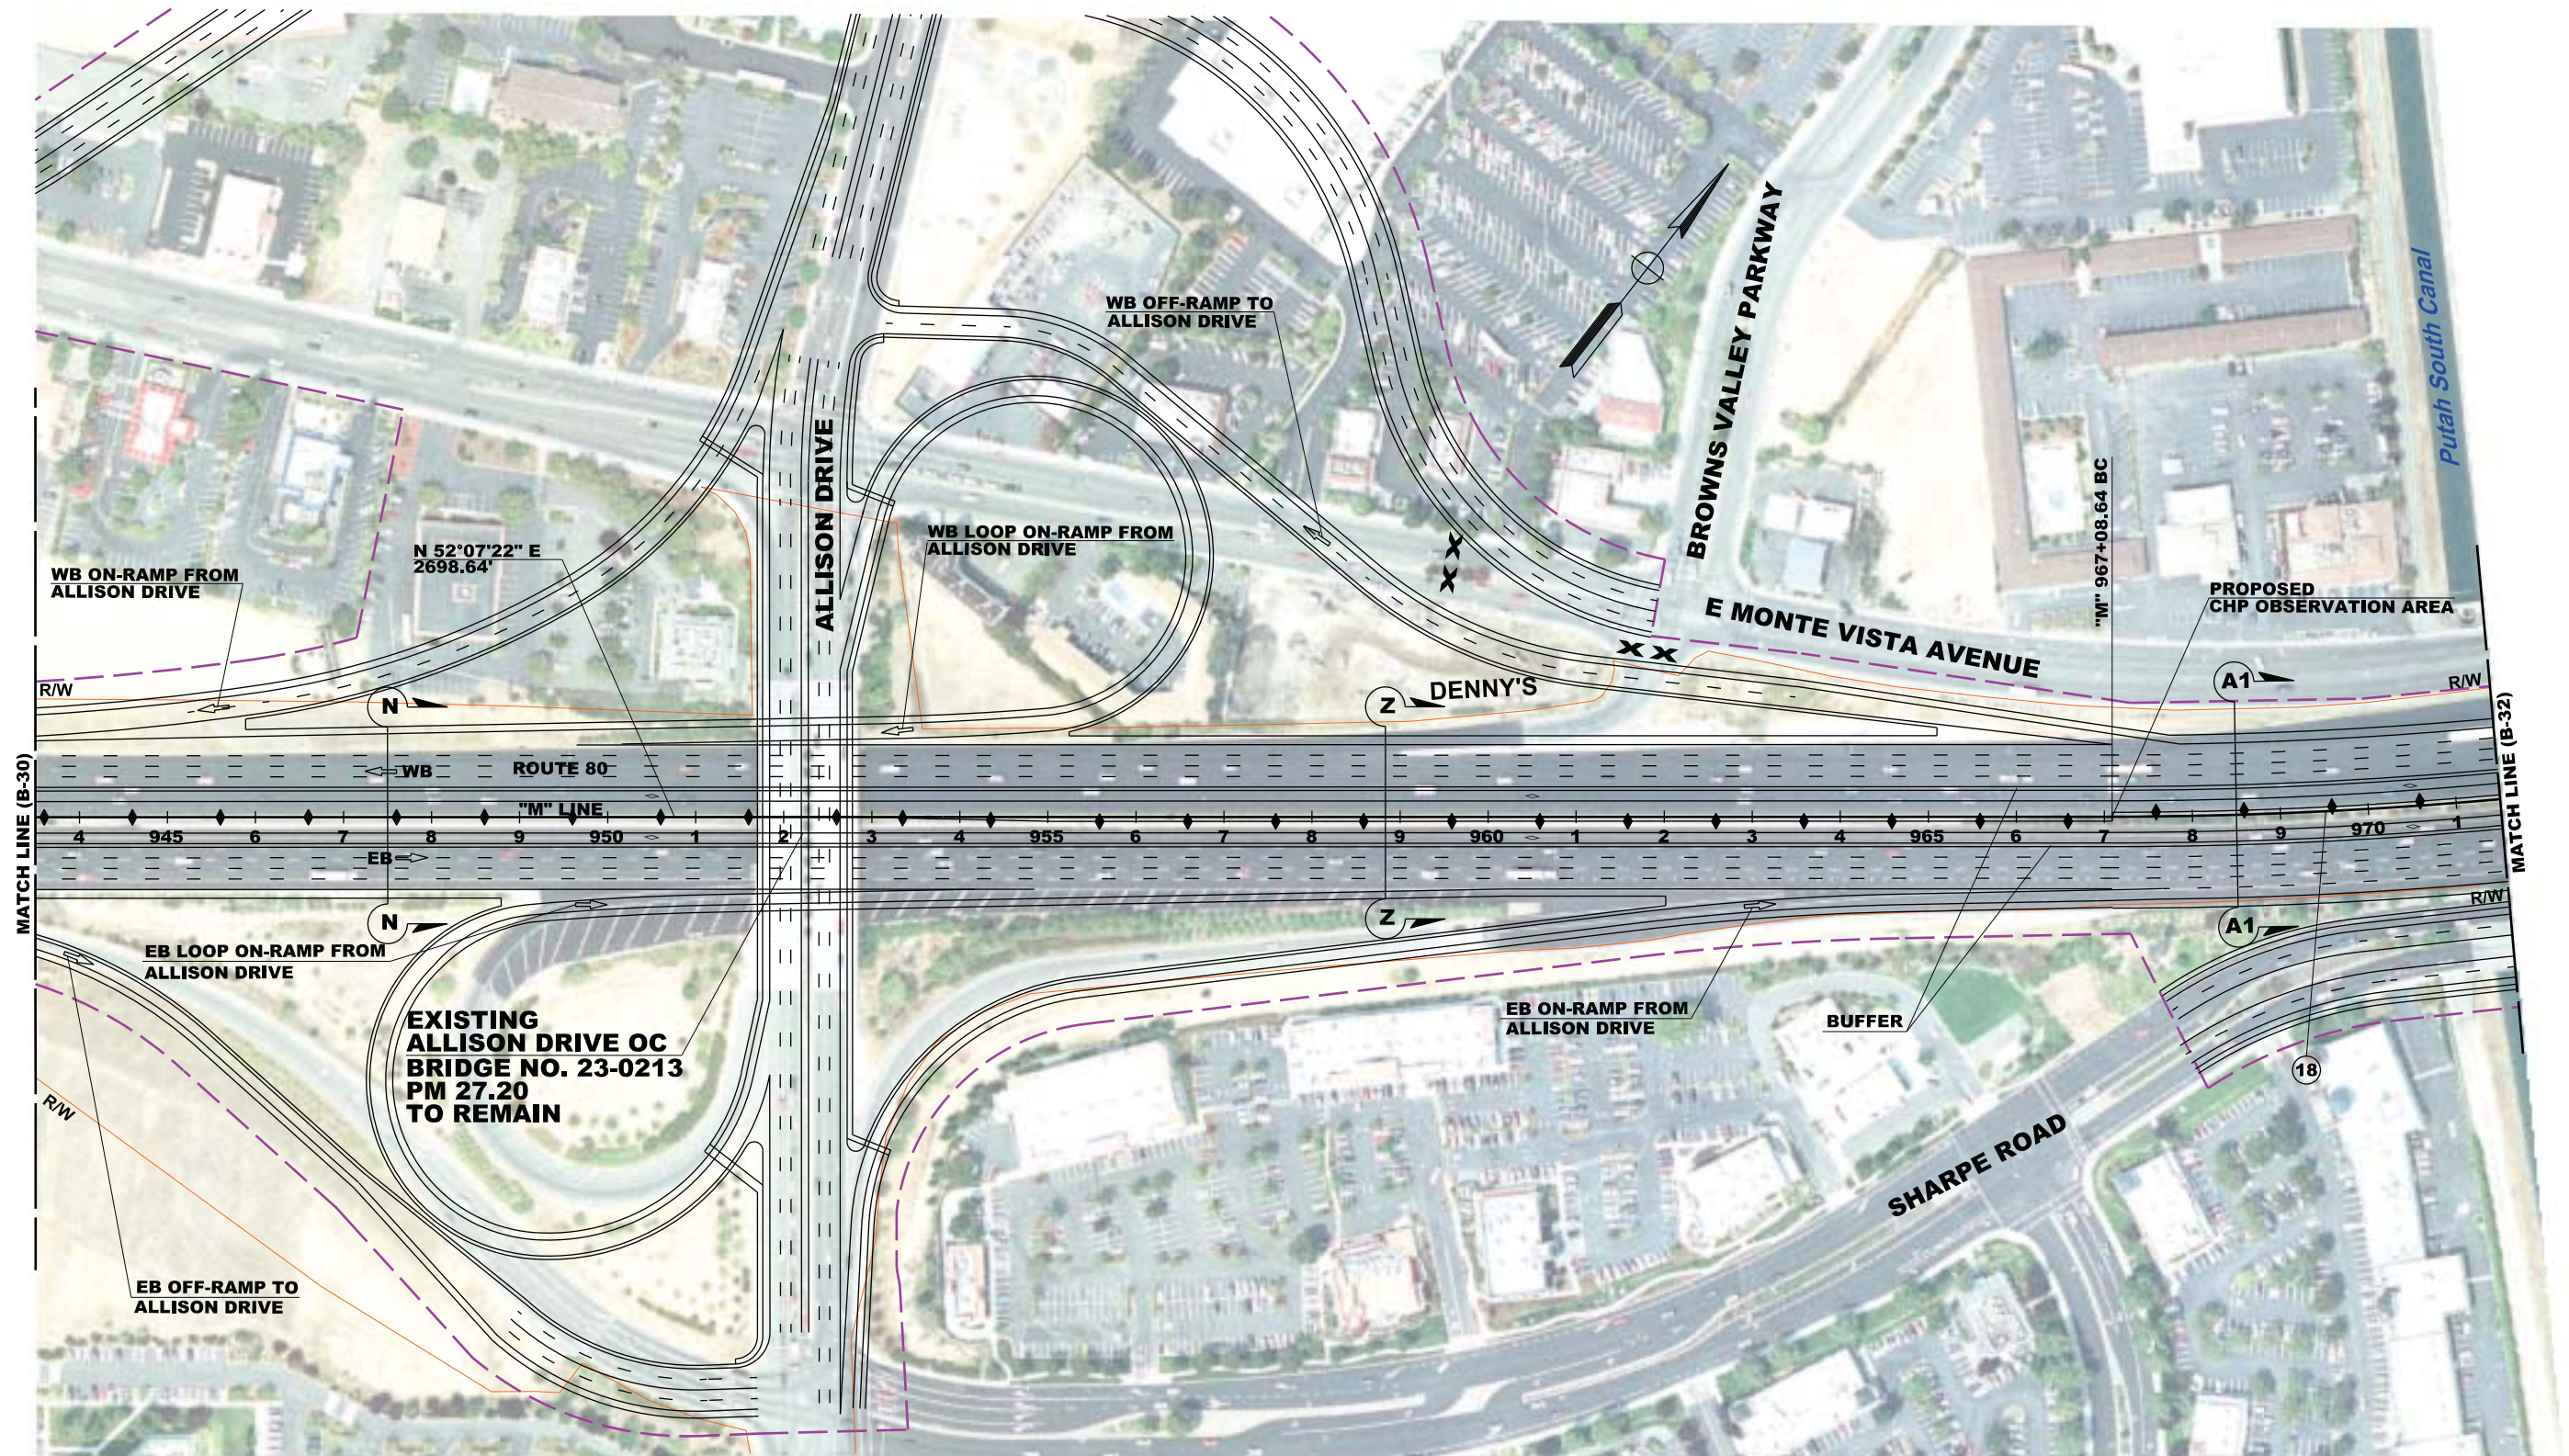

CURVE DATA

No. (X)	R	Δ	T	L	NORTHING	EASTING
(18)	4912.40'	6°17'11"	269.76'	538.98'	1898270.516	6568621.532

FOR NOTES AND ABBREVIATIONS,
SEE SHEET BX-1

LEGEND:

- POTENTIAL IMPACT
- EXISTING R/W
- XX ROAD TO BE CLOSED/ABANDONED


DISTRICT:
04

ROUTE:
80

COUNTY AND POST MILE:
Sol 11.2/29.3

PREPARED BY:
WMH CORPORATION
555 12th STREET
SUITE 1900
OAKLAND, CA 94607

PREPARED FOR:
SOLANO TRANSPORTATION
AUTHORITY
ONE HARBOR CENTER, SUITE 130
SUISUN CITY, CA 94585

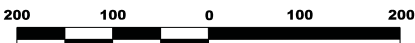

PROJECT No:
0412000332K

PROJECT EA:
04-4G080K

DESIGNED BY:
D. XI

DRAWN BY:
H. CHARLES

CHECKED BY:
S. CHARLES

DATE:
2-17-12


DATE:
2-17-12

DATE:
2-17-12

INTERSTATE 80
EXPRESS LANE PROJECT


ALTERNATIVE B

B-31

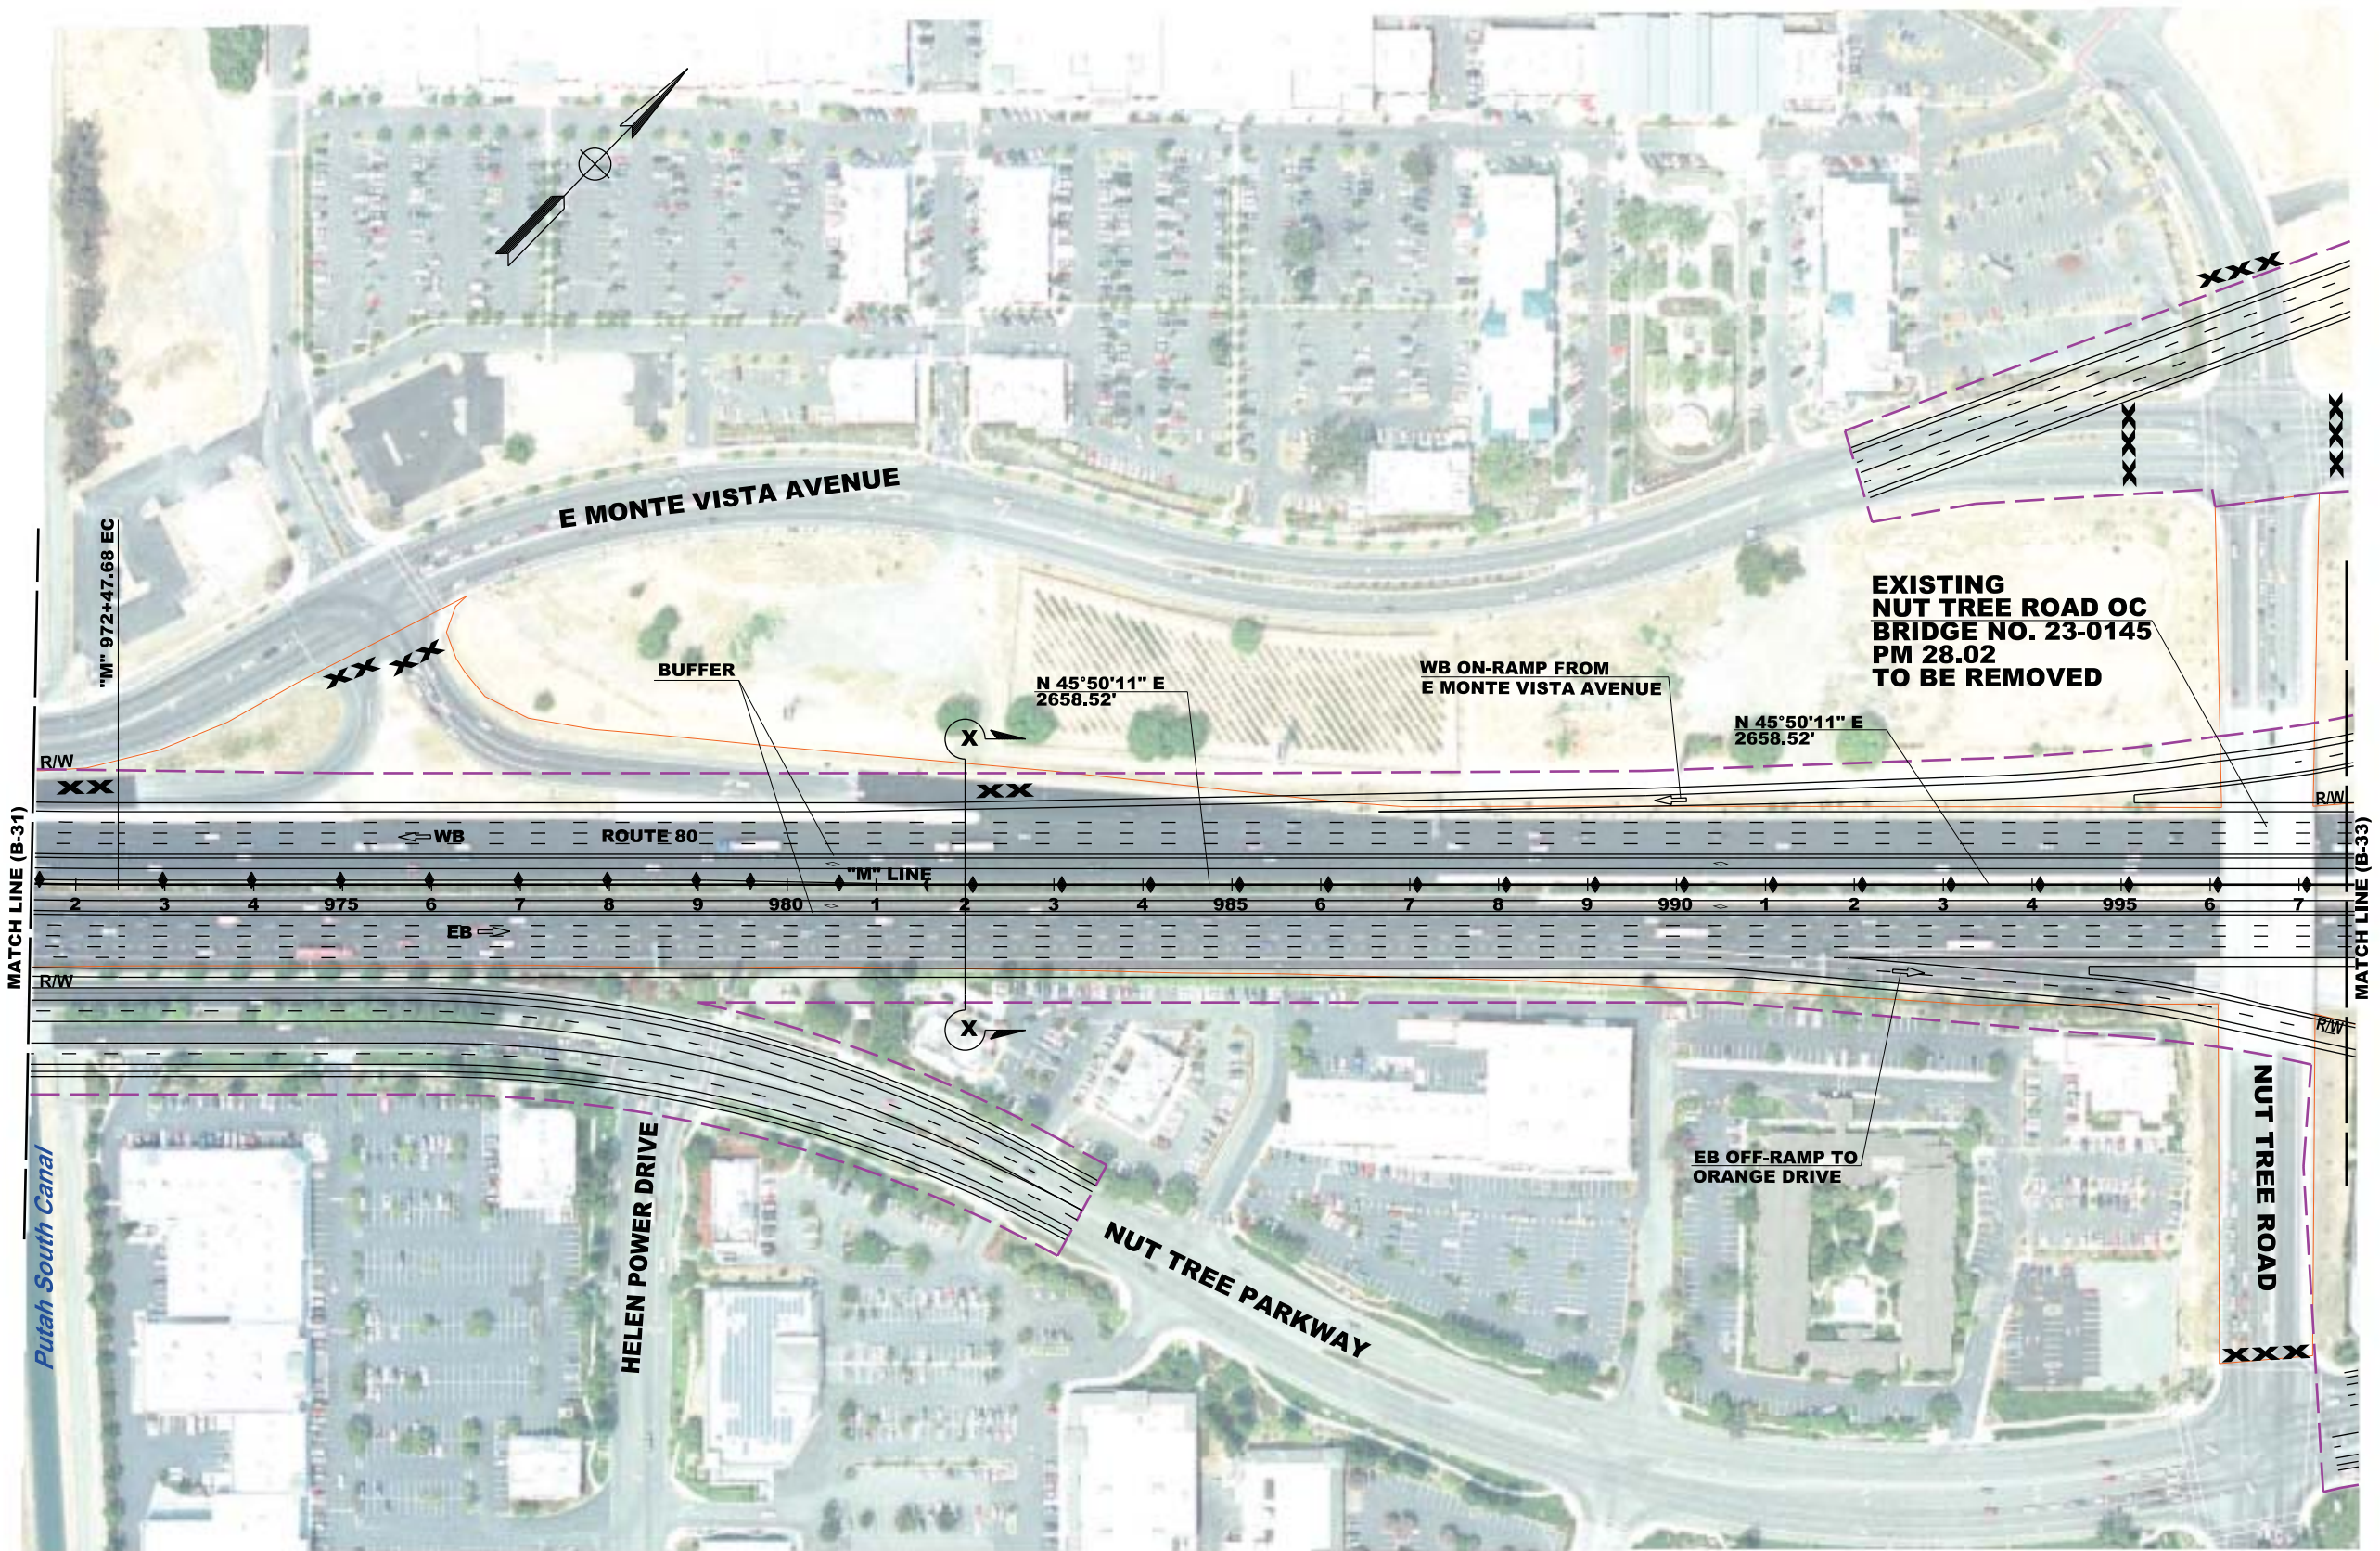

FOR NOTES AND ABBREVIATIONS,
SEE SHEET BX-1

LEGEND: <div><div></div><div>POTENTIAL IMPACT</div></div> <div><div></div><div>EXISTING R/W</div></div> <div><div>XX</div><div>ROAD TO BE CLOSED/ABANDONED</div></div>		<div><div>DISTRICT:</div><div>04</div></div> <div><div>ROUTE:</div><div>80</div></div> <div><div>COUNTY AND POST MILE:</div><div>Sol 11.2/29.3</div></div>	<div><div>PREPARED BY:</div><div>WMH CORPORATION 555 12th STREET SUITE 1900 OAKLAND, CA 94607</div></div>	<div><div>PREPARED FOR:</div><div>SOLANO TRANSPORTATION AUTHORITY ONE HARBOR CENTER, SUITE 130 SUISUN CITY, CA 94585</div></div>	<div><div>2001000100200</div><div><div></div><div></div><div></div><div></div><div></div><div></div><div></div><div></div><div></div><div></div><div></div><div></div><div></div><div></div><div></div><div></div><div></div><div></div><div></div><div></div><div></div><div></div><div></div><div></div><div></div><div></div><div></div><div></div><div></div><div></div><div></div><div></div><div></div><div></div><div></div><div></div><div></div><div></div><div></div><div></div><div></div><div></div><div></div><div></div><div></div><div></div><div></div><div></div><div></div><div></div><div></div><div></div><div></div><div></div><div></div><div></div><div></div><div></div><div></div><div></div><div></div><div></div><div></div><div></div><div></div><div></div><div></div><div></div><div></div><div></div><div></div><div></div><div></div><div></div><div></div><div></div><div></div><div></div><div></div><div></div><div></div><div></div><div></div><div></div><div></div><div></div><div></div><div></div><div></div><div></div><div></div><div></div><div></div><div></div><div></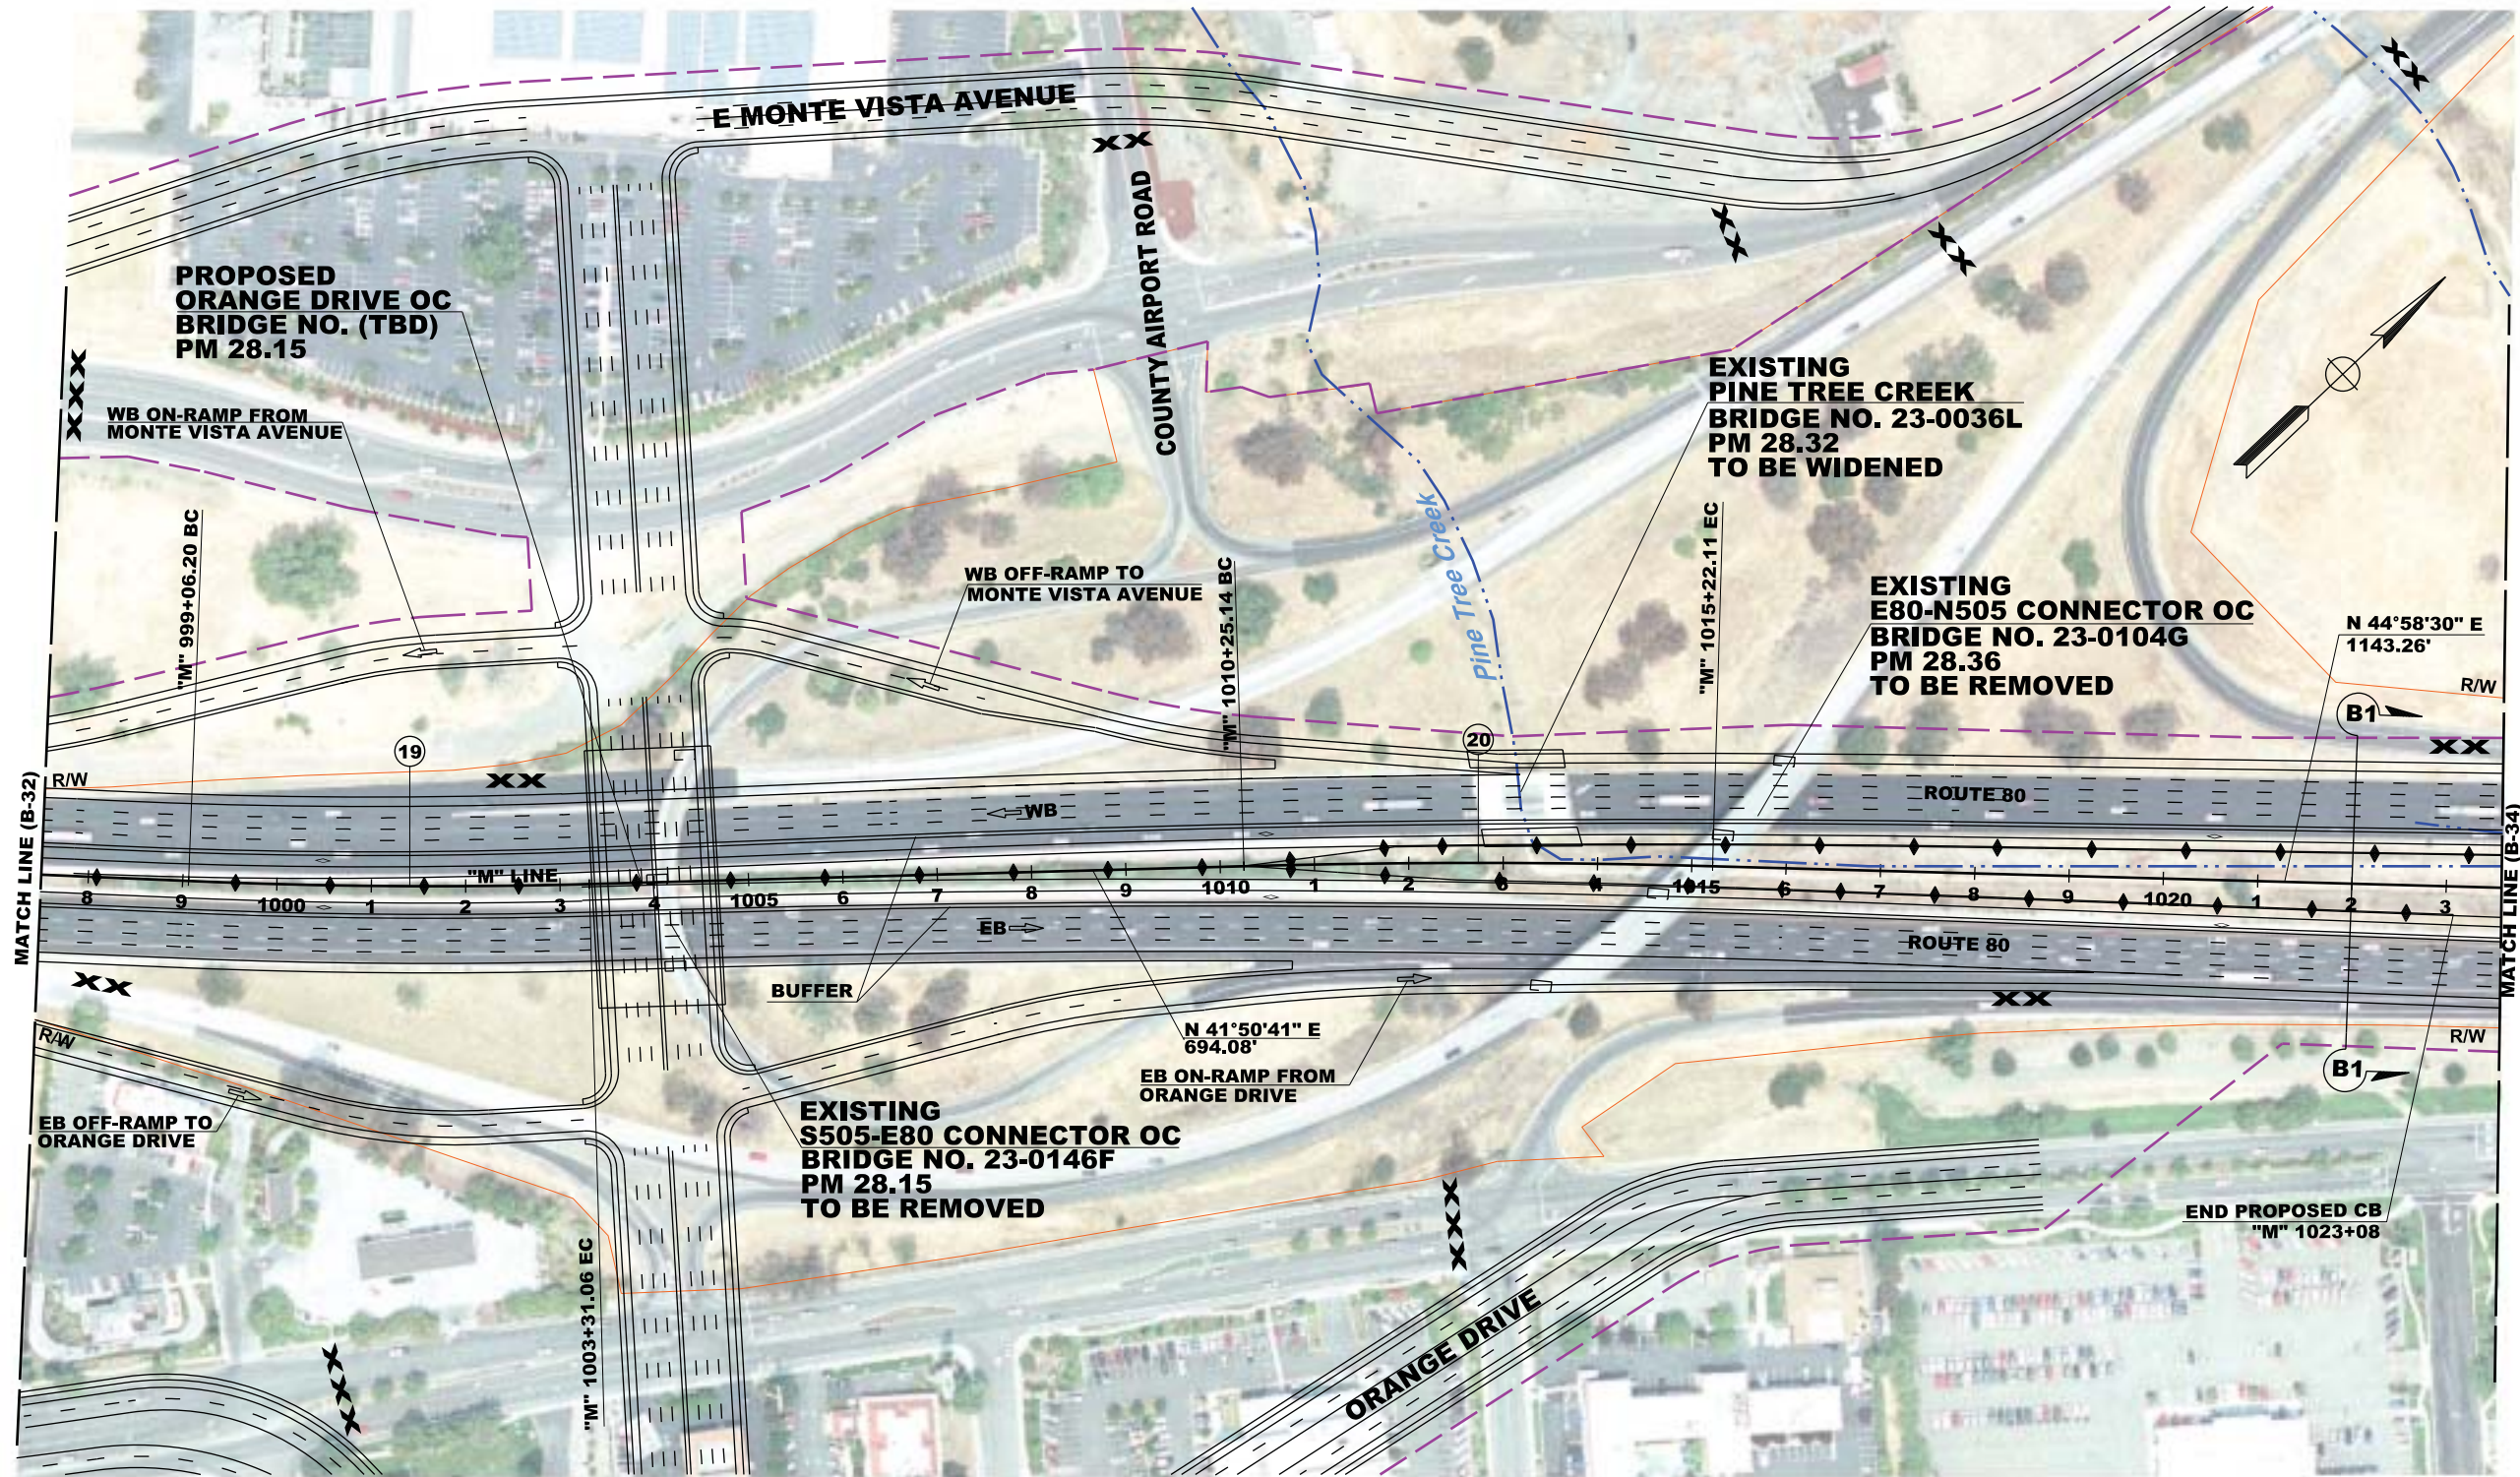

CURVE DATA

No. (X)	R	Δ	T	L	NORTHING	EASTING
(19)	6098.48'	3°59'30"	212.52'	424.87'	1900973.571	6569702.277
(20)	9096.34'	3°07'49"	248.54'	496.97'	1891353.947	6581484.770

FOR NOTES AND ABBREVIATIONS,
SEE SHEET BX-1

LEGEND:

- POTENTIAL IMPACT
- EXISTING R/W
- XX ROAD TO BE CLOSED/ABANDONED

DISTRICT:

04

ROUTE:

80

PREPARED BY:

WMH CORPORATION
555 12th STREET
SUITE 1900
OAKLAND, CA 94607

PREPARED FOR:

SOLANO TRANSPORTATION
AUTHORITY
ONE HARBOR CENTER, SUITE 130
SUISUN CITY, CA 94585



PROJECT No:

0412000332K

PROJECT EAI:

04-4G080K

DESIGNED BY:

D. XI

DRAWN BY:

H. CHARLES

CHECKED BY:

S. CHARLES

DATE:

2-17-12

DATE:

2-17-12


DATE:

2-17-12

INTERSTATE 80
EXPRESS LANE PROJECT

ALTERNATIVE B

B-33

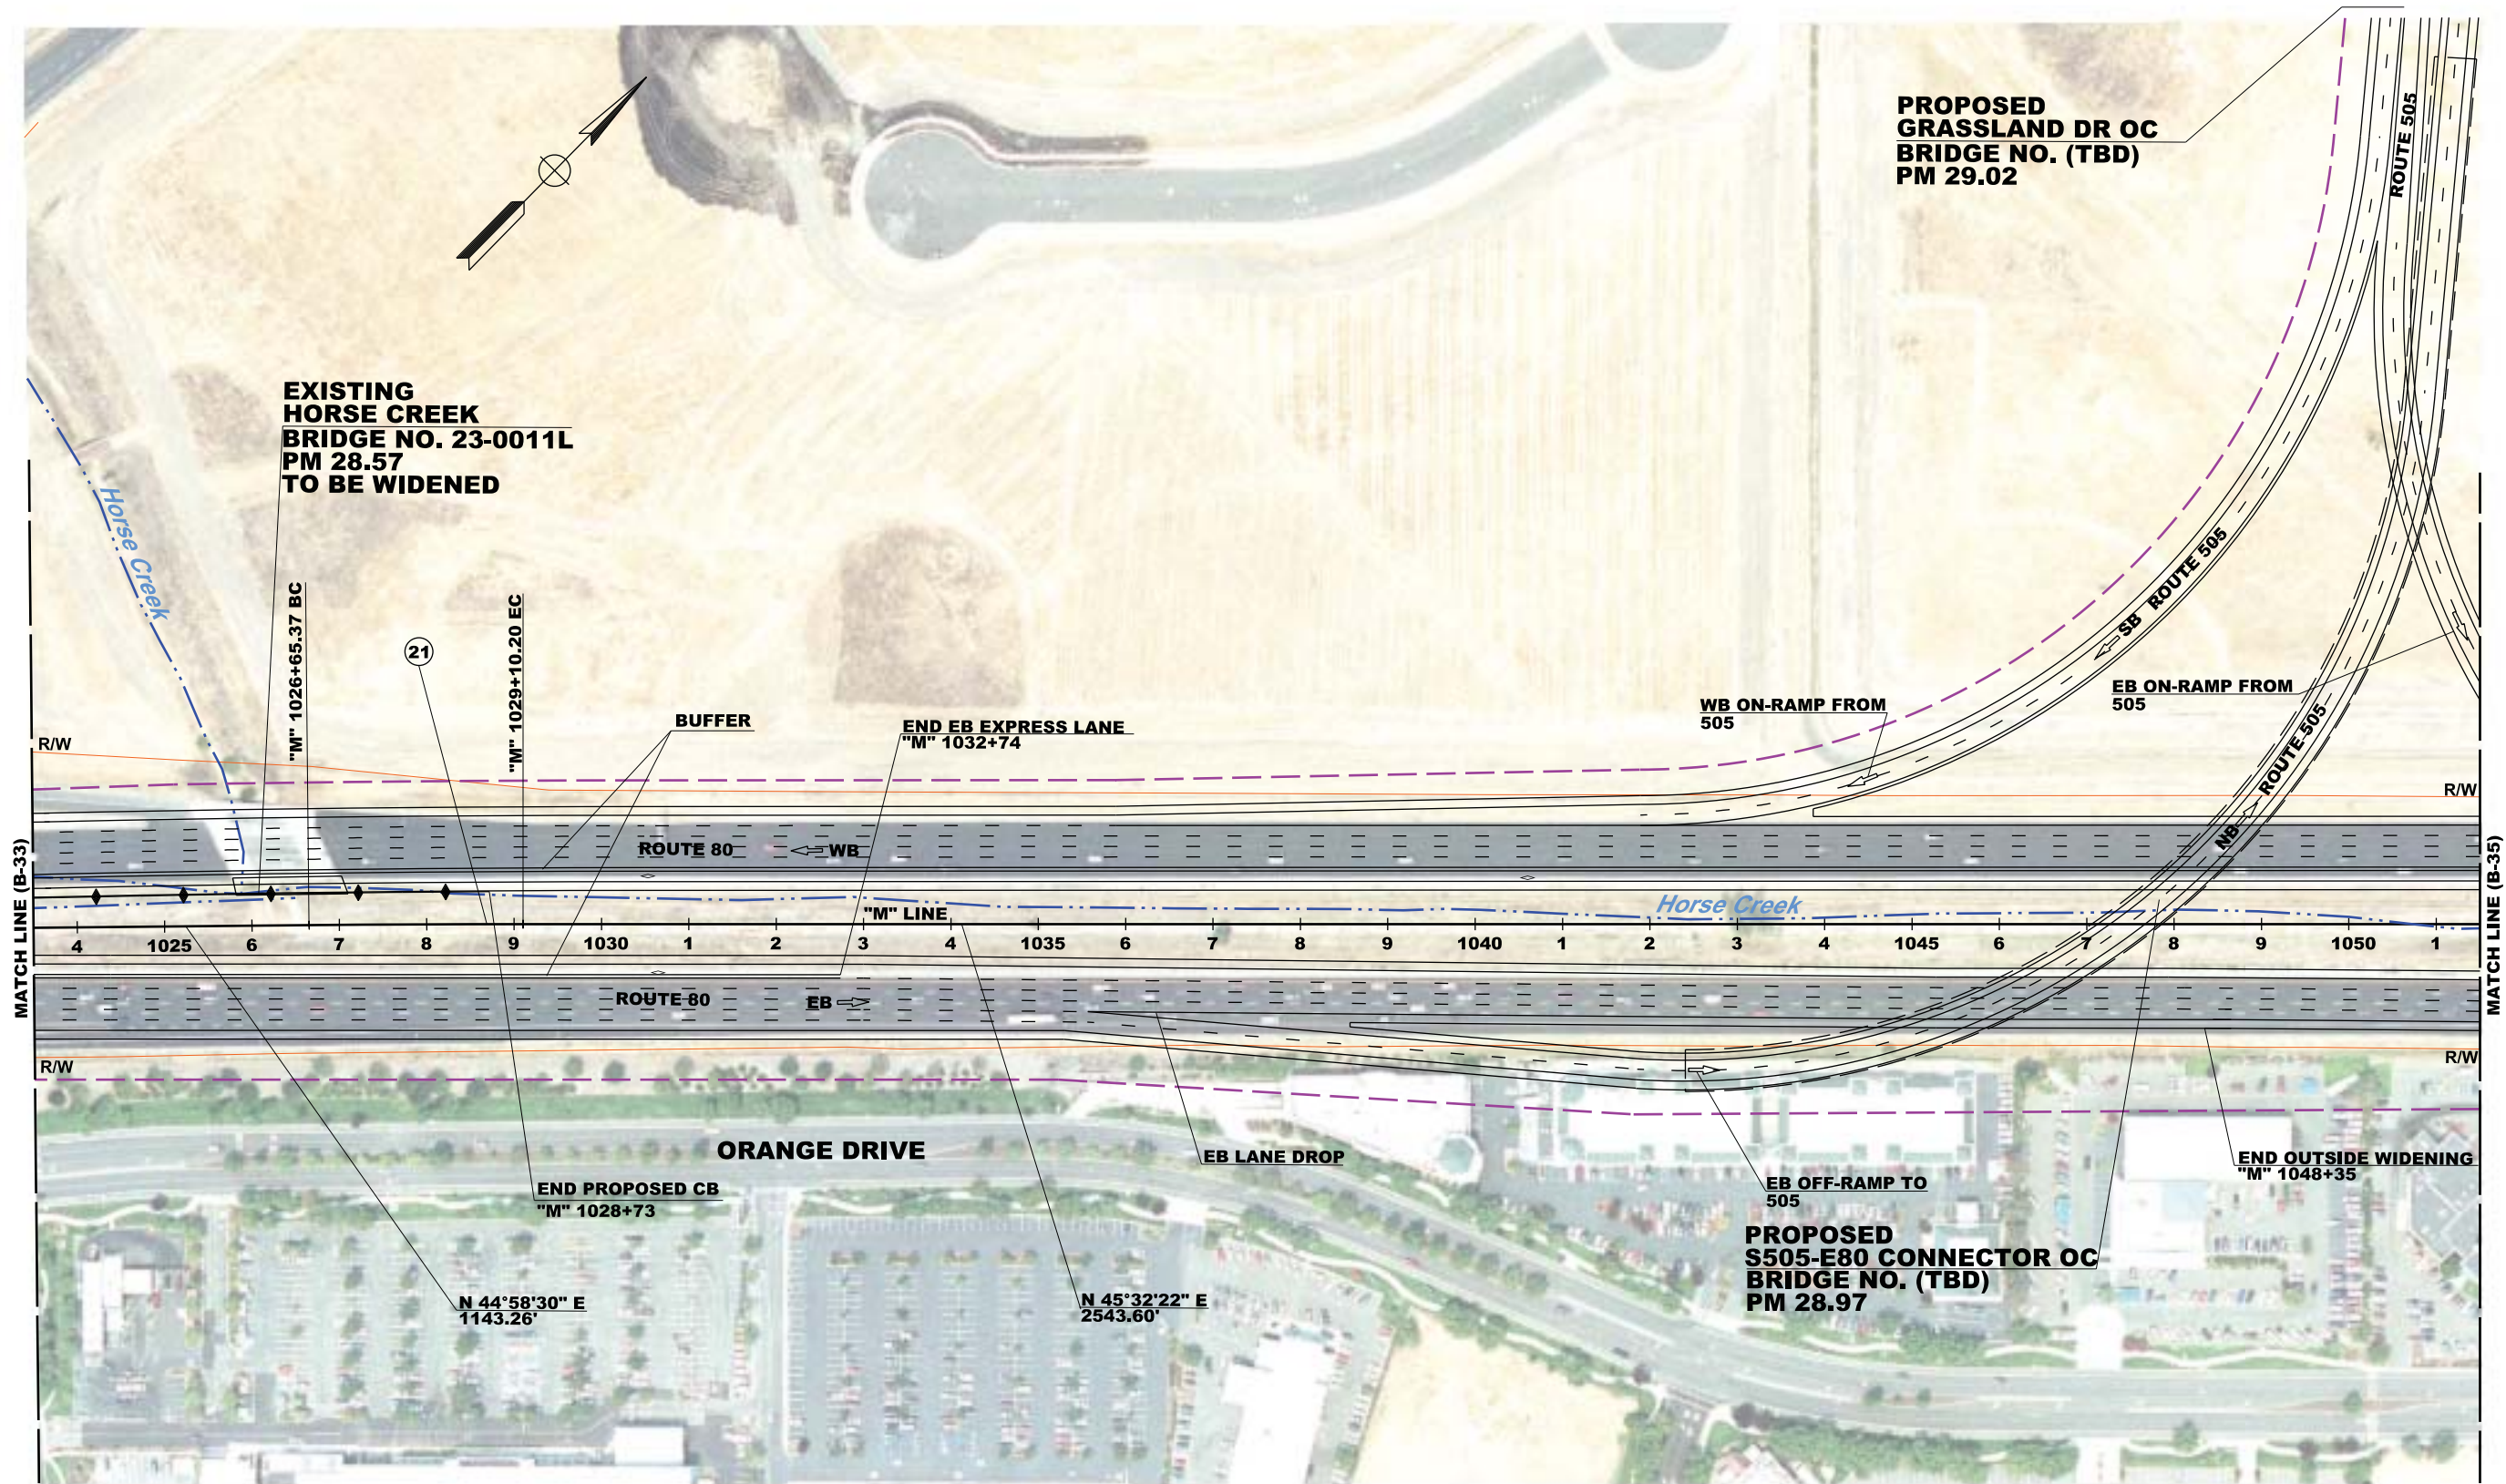

CURVE DATA

No. (X)	R	Δ	T	L	NORTHING	EASTING
(21)	24853.82'	3°33'52"	122.42'	244.85'	1881025.346	6593439.903

FOR NOTES AND ABBREVIATIONS,
SEE SHEET BX-1

LEGEND:

- POTENTIAL IMPACT
- EXISTING R/W
- XX ROAD TO BE CLOSED/ABANDONED

DISTRICT: 04
ROUTE: 80
COUNTY AND POST MILE: Sol 11.2/29.3
PREPARED BY: WMH CORPORATION
555 12th STREET
SUITE 1900
OAKLAND, CA 94607

PREPARED FOR: SOLANO TRANSPORTATION
AUTHORITY
ONE HARBOR CENTER, SUITE 130
SUISUN CITY, CA 94585




PROJECT No: 0412000332K
PROJECT E#: 04-4G080K

DESIGNED BY: D. XI
DRAWN BY: H. CHARLES
CHECKED BY: S. CHARLES
DATE: 2-17-12
DATE: 2-17-12
DATE: 2-17-12

INTERSTATE 80
EXPRESS LANE PROJECT

ALTERNATIVE B

B-34

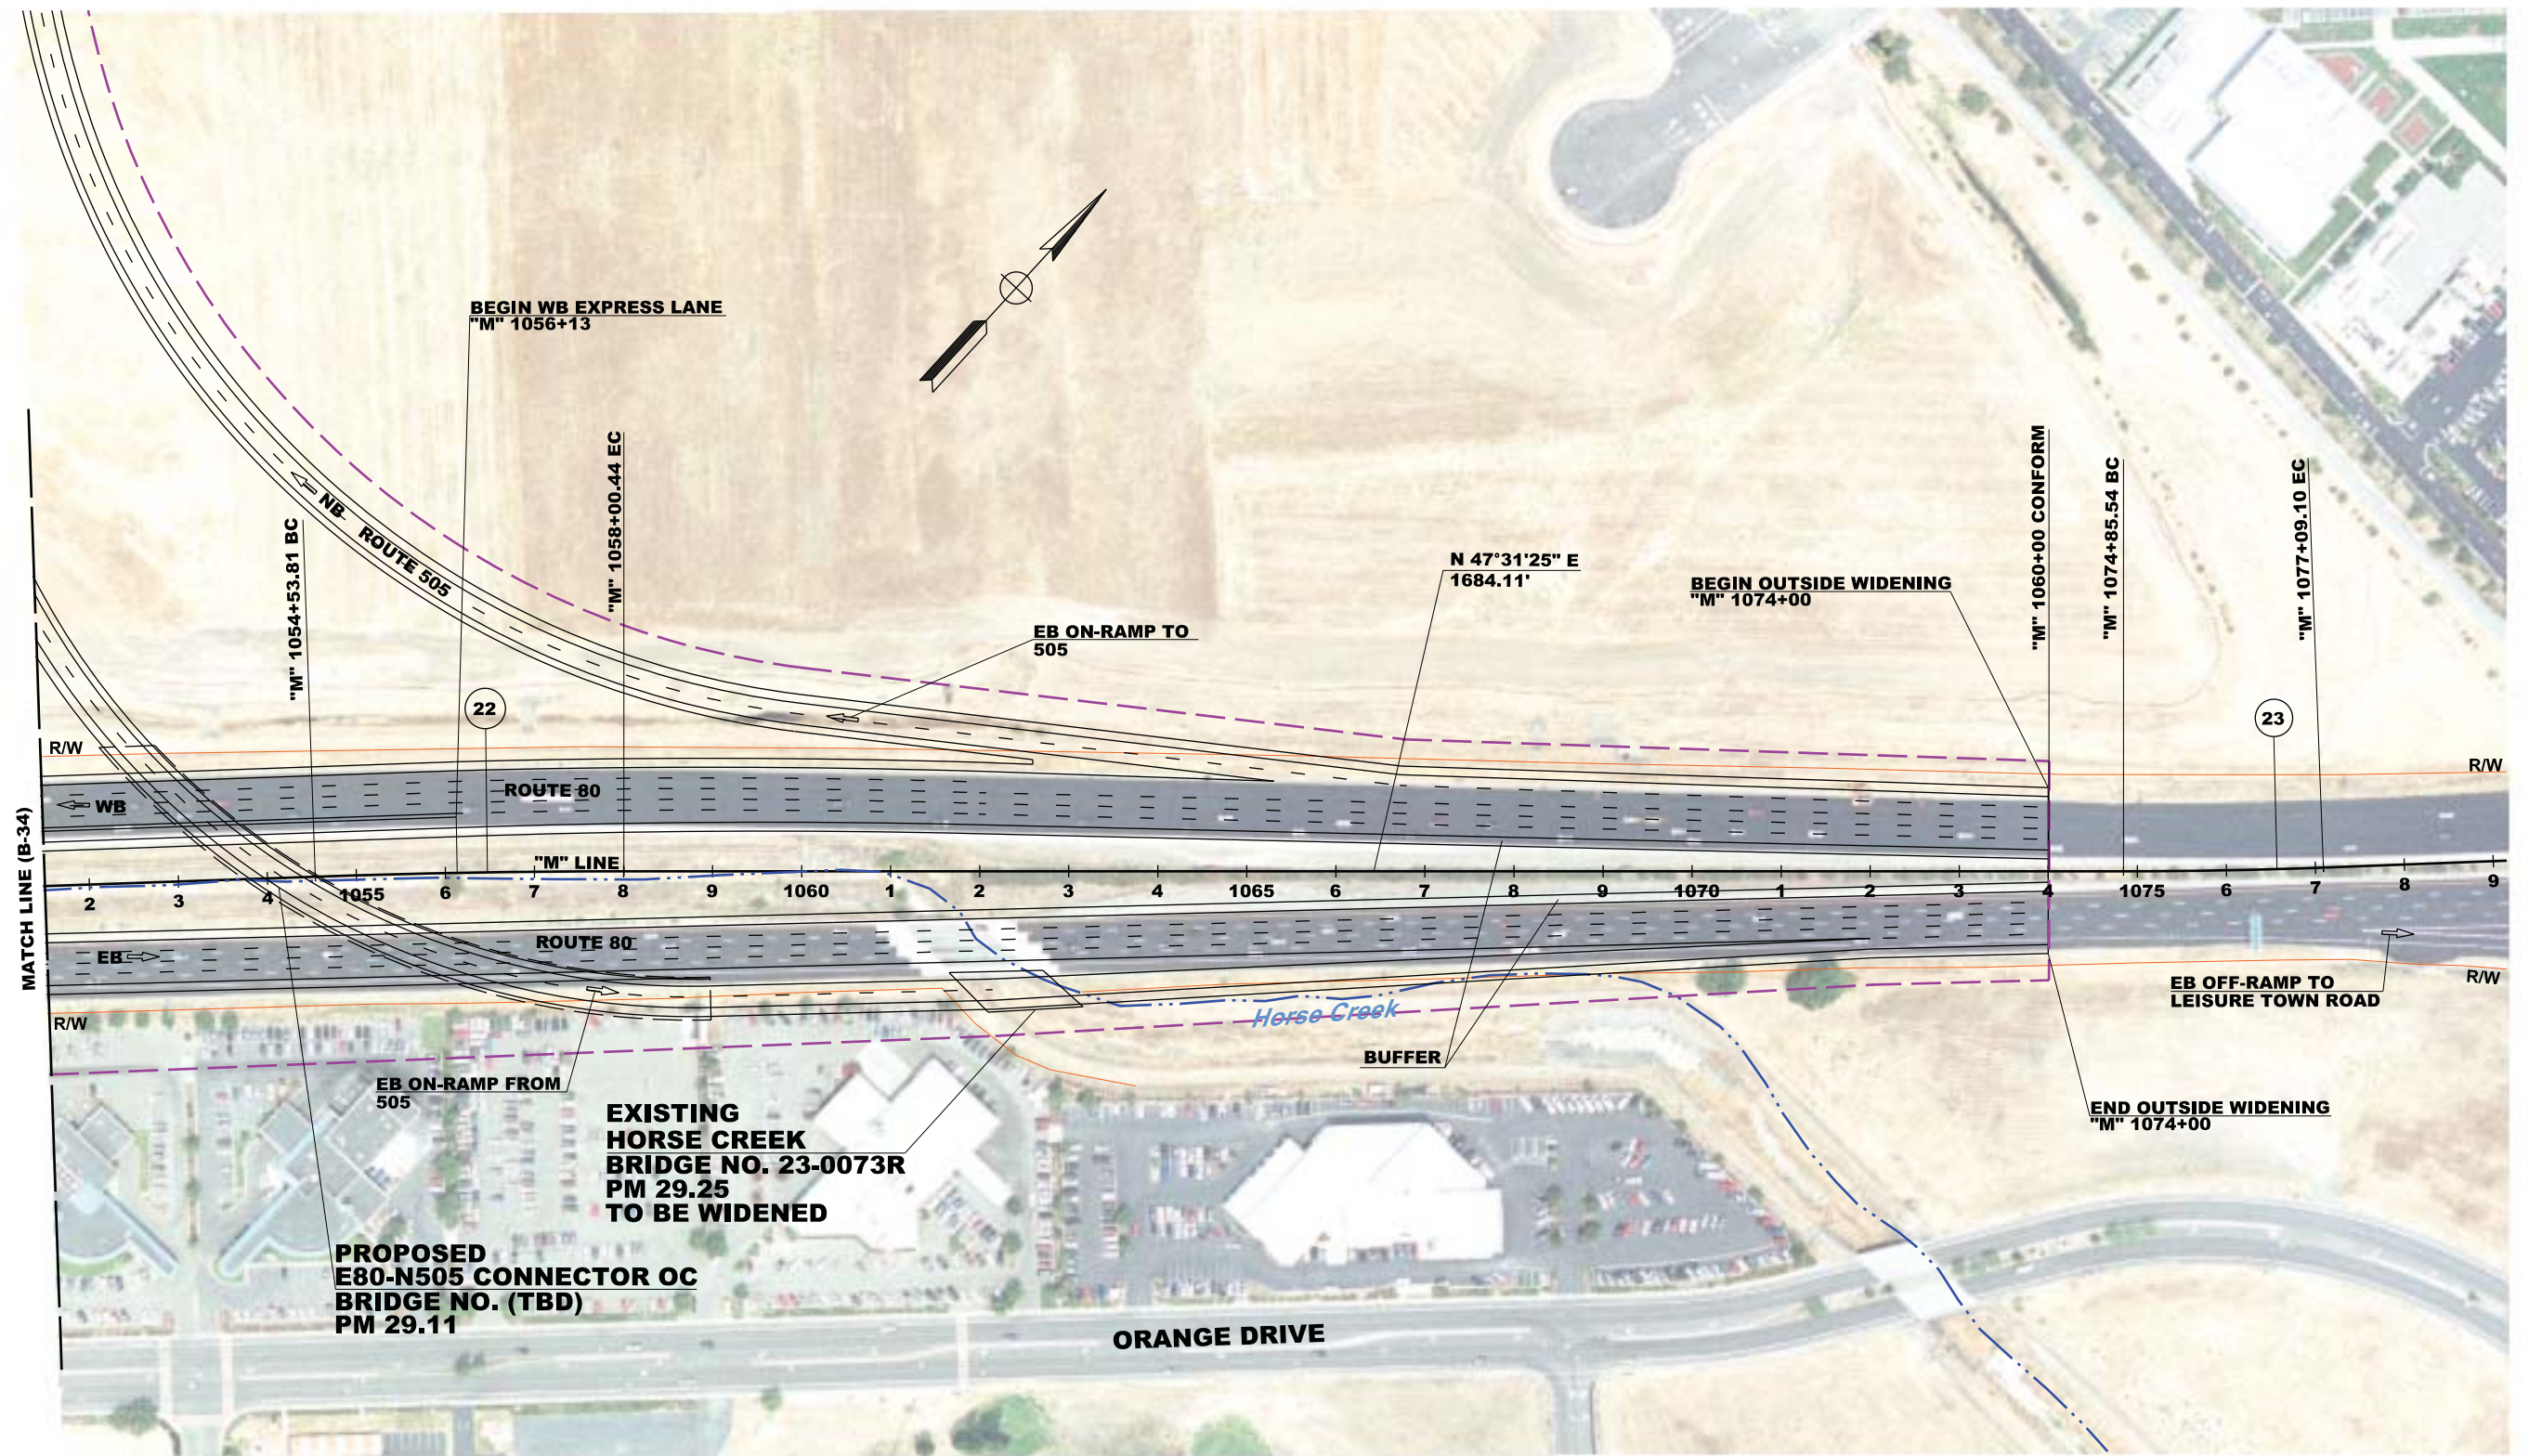

CURVE DATA

No. (X)	R	Δ	T	L	NORTHING	EASTING
22	10009.41'	1°59'03"	173.33'	346.63'	1893401.872	6584858.061
23	5999.64'	2°08'40"	112.29'	224.55'	1906346.693	6575289.491

FOR NOTES AND ABBREVIATIONS,
SEE SHEET BX-1

LEGEND:		DISTRICT:	ROUTE:	PREPARED BY:	PREPARED FOR:			DESIGNED BY:	DATE:	INTERSTATE 80 EXPRESS LANE PROJECT	B - 35
POTENTIAL IMPACT		04	80	WMH CORPORATION 555 12th STREET SUITE 1900 OAKLAND, CA 94607	SOLANO TRANSPORTATION AUTHORITY ONE HARBOR CENTER, SUITE 130 SUISUN CITY, CA 94585			D. XI	2-17-12		
EXISTING R/W		COUNTY AND POST MILE:				H. CHARLES	2-17-12				
XX	ROAD TO BE CLOSED/ABANDONED	Sol 11.2/29.3				PROJECT No: 0412000332K	PROJECT E#: 04-4G080K	CHECKED BY: S. CHARLES	DATE: 2-17-12	ALTERNATIVE B	