

NOTE:

FOR ACCURATE RIGHT OF WAY DATA, CONTACT RIGHT OF WAY ENGINEERING AT THE DISTRICT OFFICE.

STAGE 1 CONSTRUCTION:

- 1 CONSTRUCT ROADWAY WIDENING AND SIDEWALK
- 2 REPLACE ISLAND WITH TEMPORARY PAVEMENT MATCHING EXISTING FINISHED GRADE
TEMPORARY PAVEMENT STRUCTURAL SECTION:
0.75' HMA (TYPE A)
SUBGRADE ENHANCEMENT GEOTEXTILE (CLASS B2)
- 3 CONSTRUCT TEMPORARY PEDESTRIAN PATH FOR STAGE 1 ONLY. REMOVE EXISTING HMA DIKES WITHIN LIMITS OF PATH. REMOVE PATH AFTER STAGE 1 IS COMPLETE.
- 4 MODIFY PARKING LOT MEDIANS. SEE CONSTRUCTION DETAILS.
- 5 CONSTRUCT PROPOSED DRAINAGE.

STAGE 1 TRAFFIC:

- 1 MAINTAIN EXISTING TRAFFIC LANES
- 2 MAINTAIN 2 NB LANES OF TRAFFIC
- 3 MAINTAIN EXISTING THROUGH LANES, 2 TURNING LANES
- 4 NB BIKES TO SHARE LANE WITH VEHICLES
- 5 PEDESTRIAN TRAFFIC PROHIBITED ON EAST SIDE OF FAIRGROUNDS
- 6 CONTROLLED BY EXISTING TRAFFIC SIGNAL
- 7 CONTROLLED BY TEMPORARY TRAFFIC SIGNAL
- 8 HOTEL TO BE ACCESSED FROM SAGE STREET DRIVEWAY

| | | | | |
|------|--------|-------|--------------------------|------------------------|
| Dist | COUNTY | ROUTE | POST MILES TOTAL PROJECT | SHEET TOTAL No. SHEETS |
| 04 | Soi | 37.80 | 10.6/11.2,4.0/4.9 | |

Col H Gibson III

6-28-24

REGISTERED CIVIL ENGINEER DATE

JUNE 28, 2024

PLANS APPROVAL DATE

THE STATE OF CALIFORNIA OR ITS OFFICERS OR AGENTS SHALL NOT BE RESPONSIBLE FOR THE ACCURACY OR COMPLETENESS OF SCANNED COPIES OF THIS PLAN SHEET.

W.M.H. CORPORATION
11070 WHITE ROCK RD
SUITE 140
RANCHO CORDOVA
CA 95670

SOLANO TRANSPORTATION AUTHORITY
1 HARBOR CENTER
SUITE 130
SUISUN CITY, CA 94585


CARL H. GIBSON III

No. C63399

Exp. 9-30-26

CIVIL

STATE OF CALIFORNIA

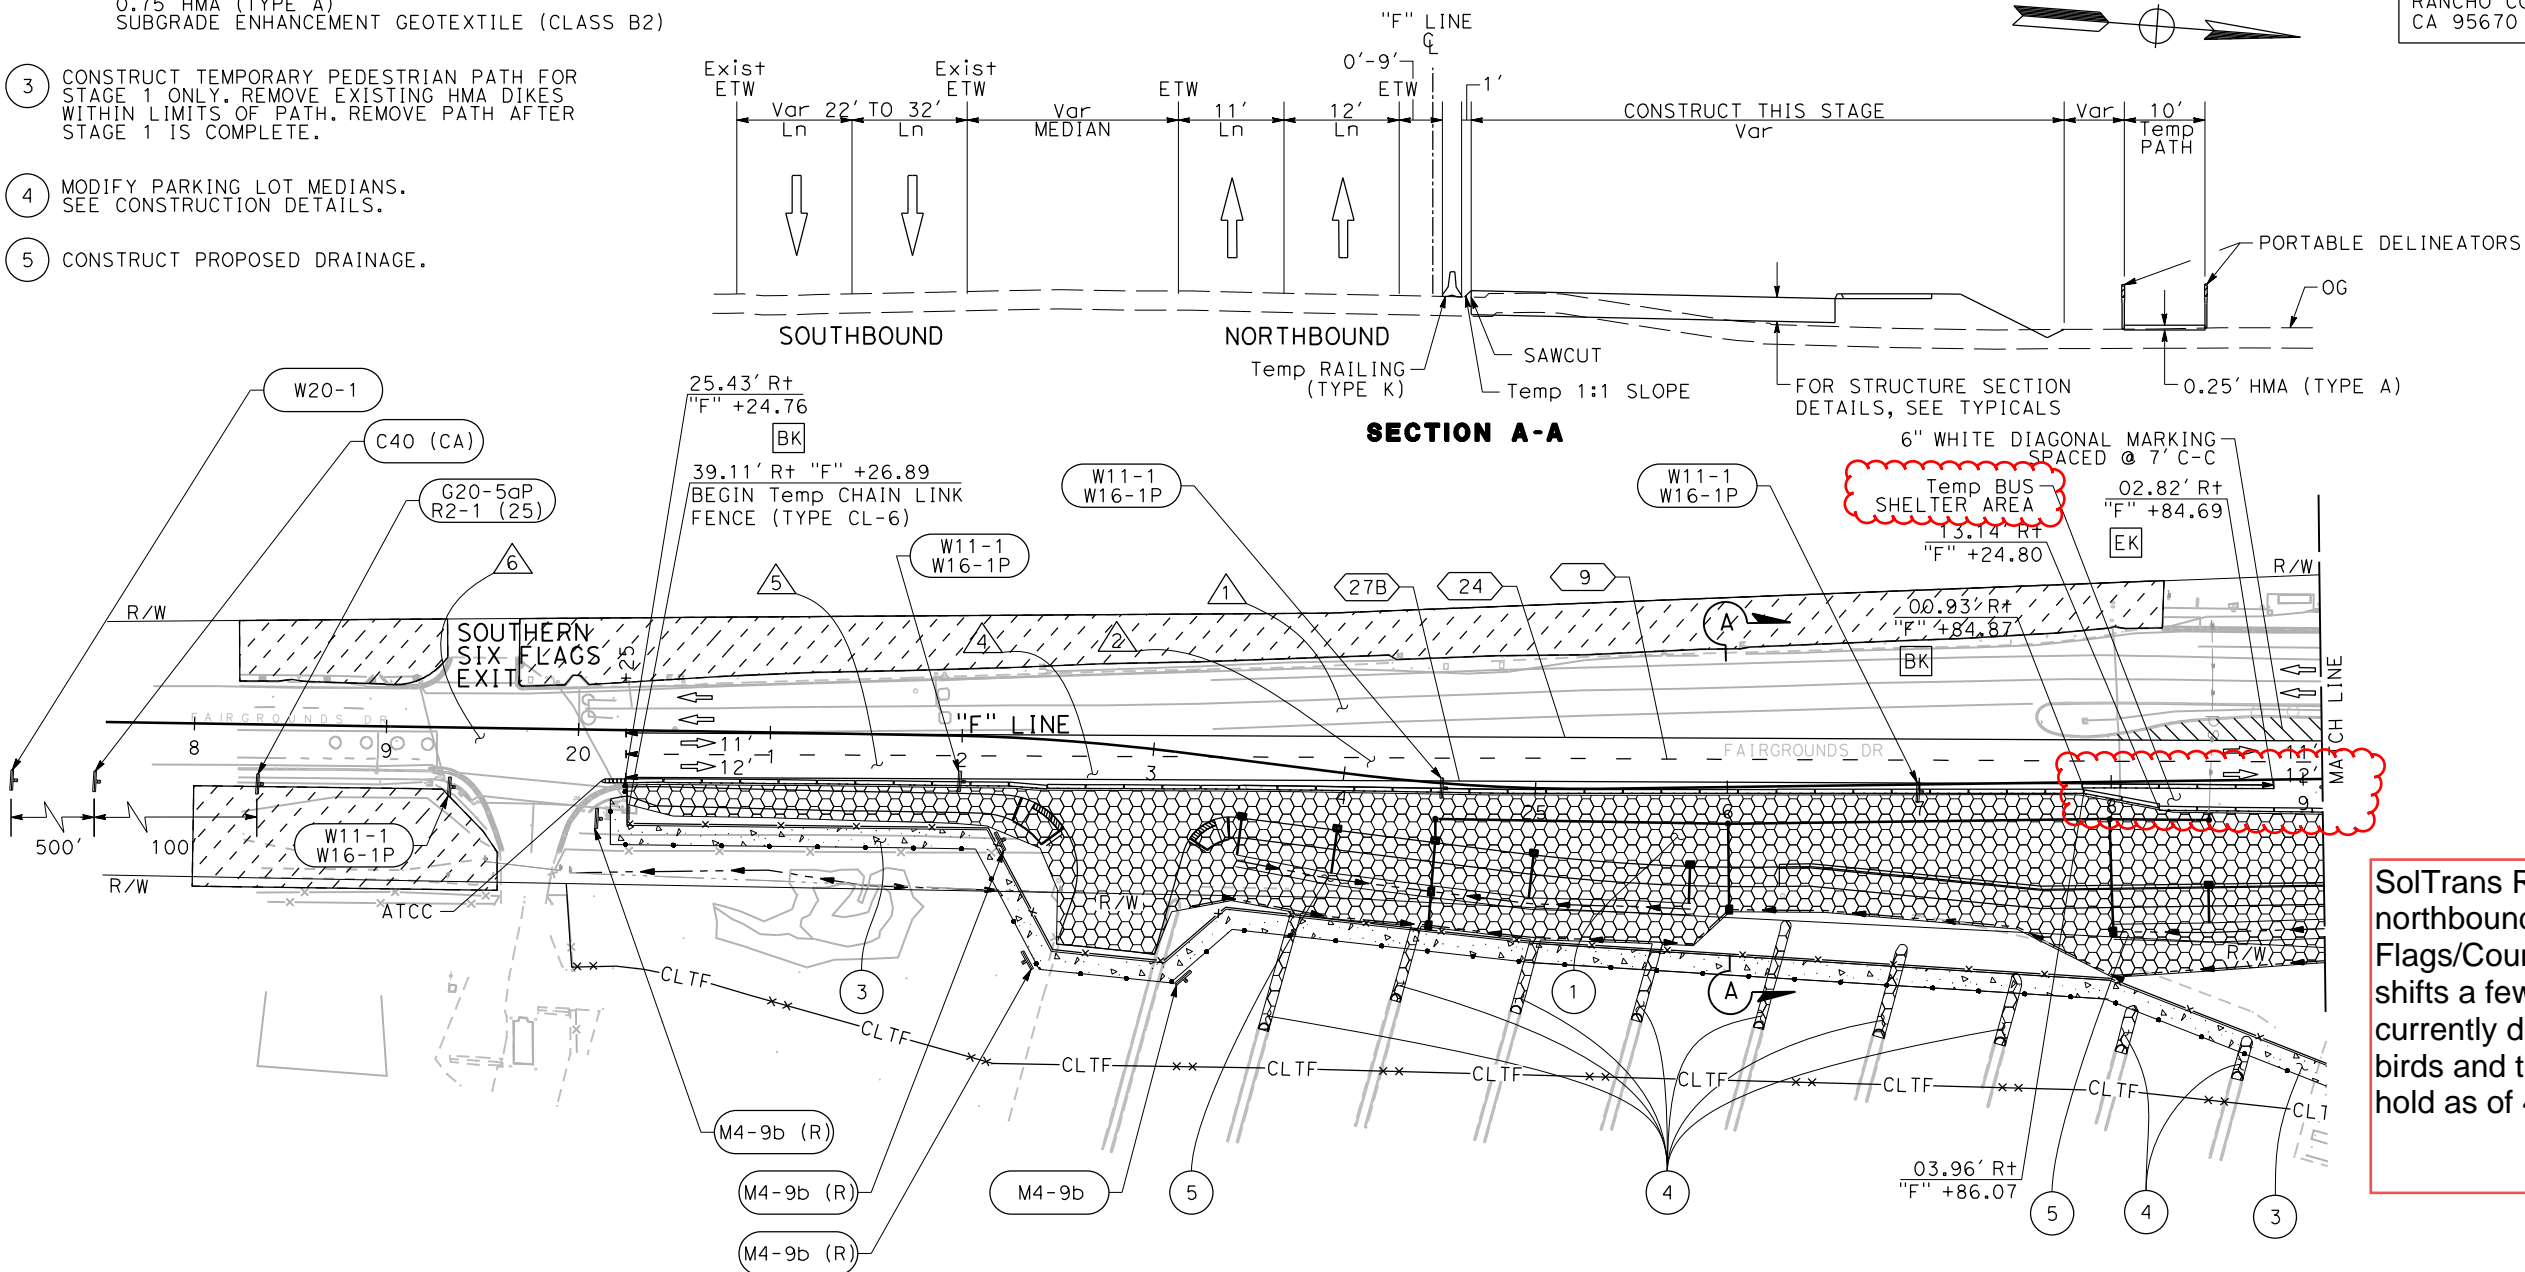

SolTrans Route 5 bus stop on northbound Fairgrounds Dr at 6 Flags/County Fairgrounds. This shifts a few feet, but this shift is currently delayed due to nesting birds and this portion of work is on hold as of 4/30/2025.

STAGE CONSTRUCTION AND TRAFFIC HANDLING PLAN
STAGE 1

SCALE: 1" = 50'

SC-2

FOR NOTES, ABBREVIATIONS AND LEGEND, SEE SHEET SC-1

APPROVED FOR STAGE CONSTRUCTION WORK ONLY